


EXISTING NORTH SECTIONAL ELEVATION



EXISTING EAST ELEVATION



EXISTING WEST ELEVATION

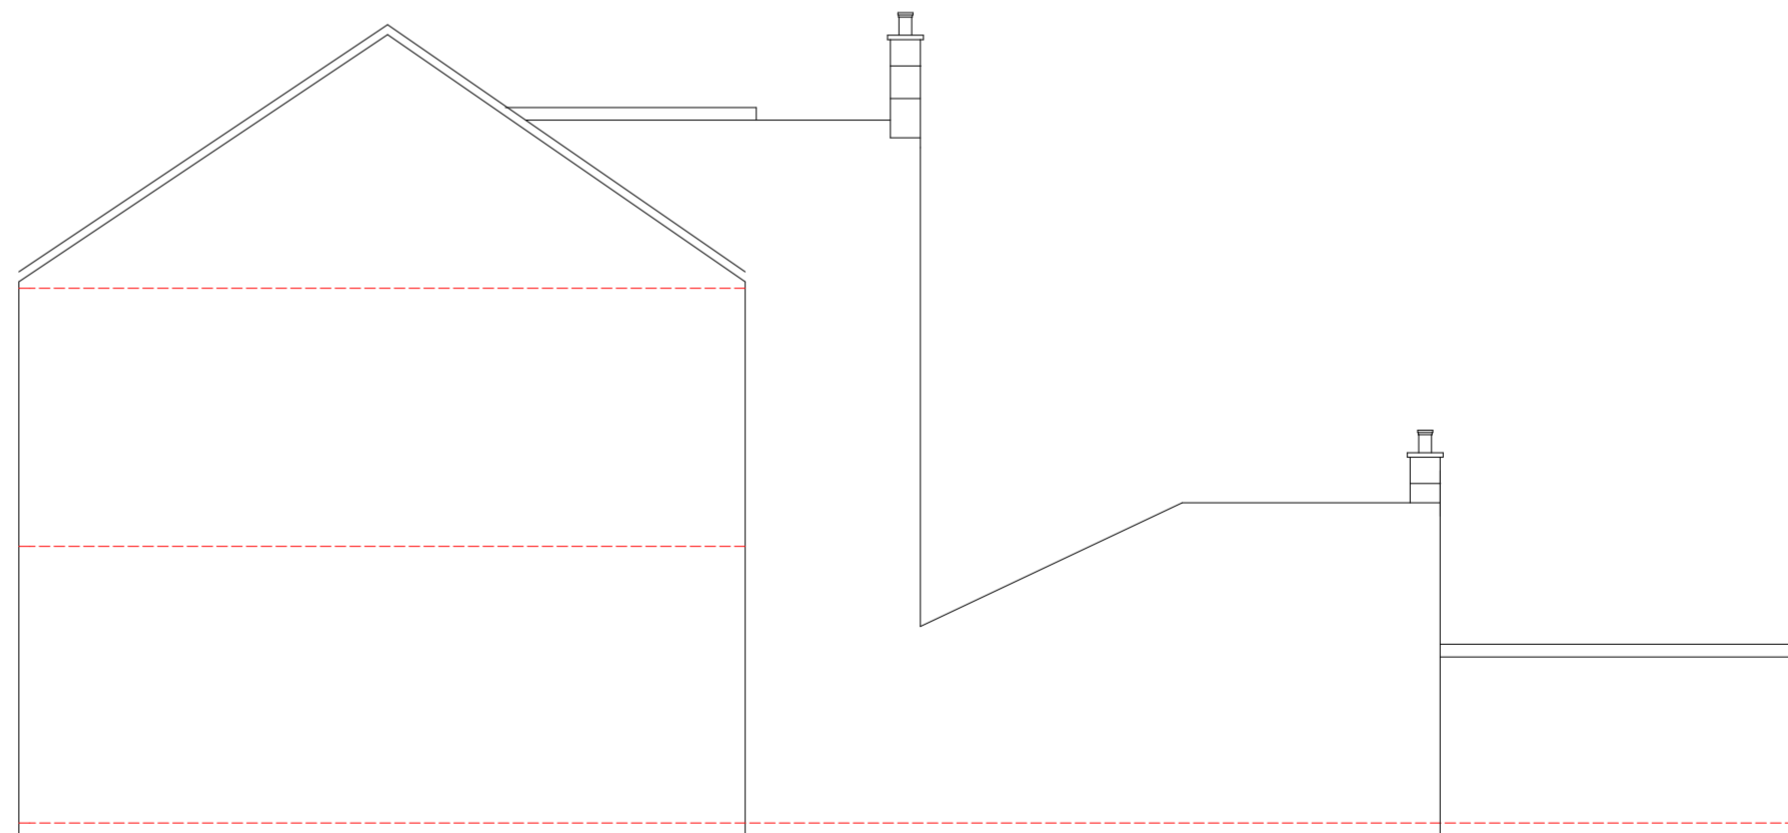

EXISTING SOUTH SECTIONAL ELEVATION

Client:	Dr Stephen Richards		
Address:	10 Azalea Terrace North Sunderland SR2 7ES		
Project:	Renovation		
Drawing Title:	Existing Elevations		
Scale:	1:100@A2	Date:	21/11/2023
Drawn:	BW	Checked:	Dwg No. 1727_08



BW
ARCHITECTURE
RIBA Chartered Practice

104 Great Lime Road
Newcastle Upon Tyne
NE12 7DQ
T: 0191 289 4312
M: 0794 4573 433
brian.wood@bwarchitecture.co.uk
www.bwarchitecture.co.uk