


Ground Floor Plan
1 : 100




Location Plan
1 : 1250

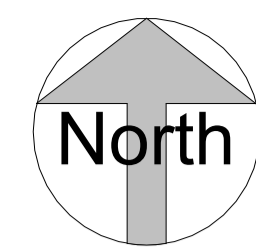


NOTES
Do not scale from this drawing. Only figured dimensions are to be taken from this drawing.
The contractor must verify all dimensions on site before commencing any work or shop drawings. The contractor must report any discrepancies to the designer before commencing work. If this drawing exceeds the quantities taken in any way, the designer is to be informed before the work is initiated.
Work within The Construction (Design and Management) Regulations 2020 is not to start until a Health and Safety Plan has been produced.

© Copyright
All rights prescribed in Chapter IV of the Copyright and Patents Act 1988 have been generally asserted.

Rev.	Description	By	Date	Chd	Chd Date

 


VISUAL SCALE 1:100 @ A1

 


VISUAL SCALE 1:500 @ A1




VISUAL SCALE 1:1250 @ A1

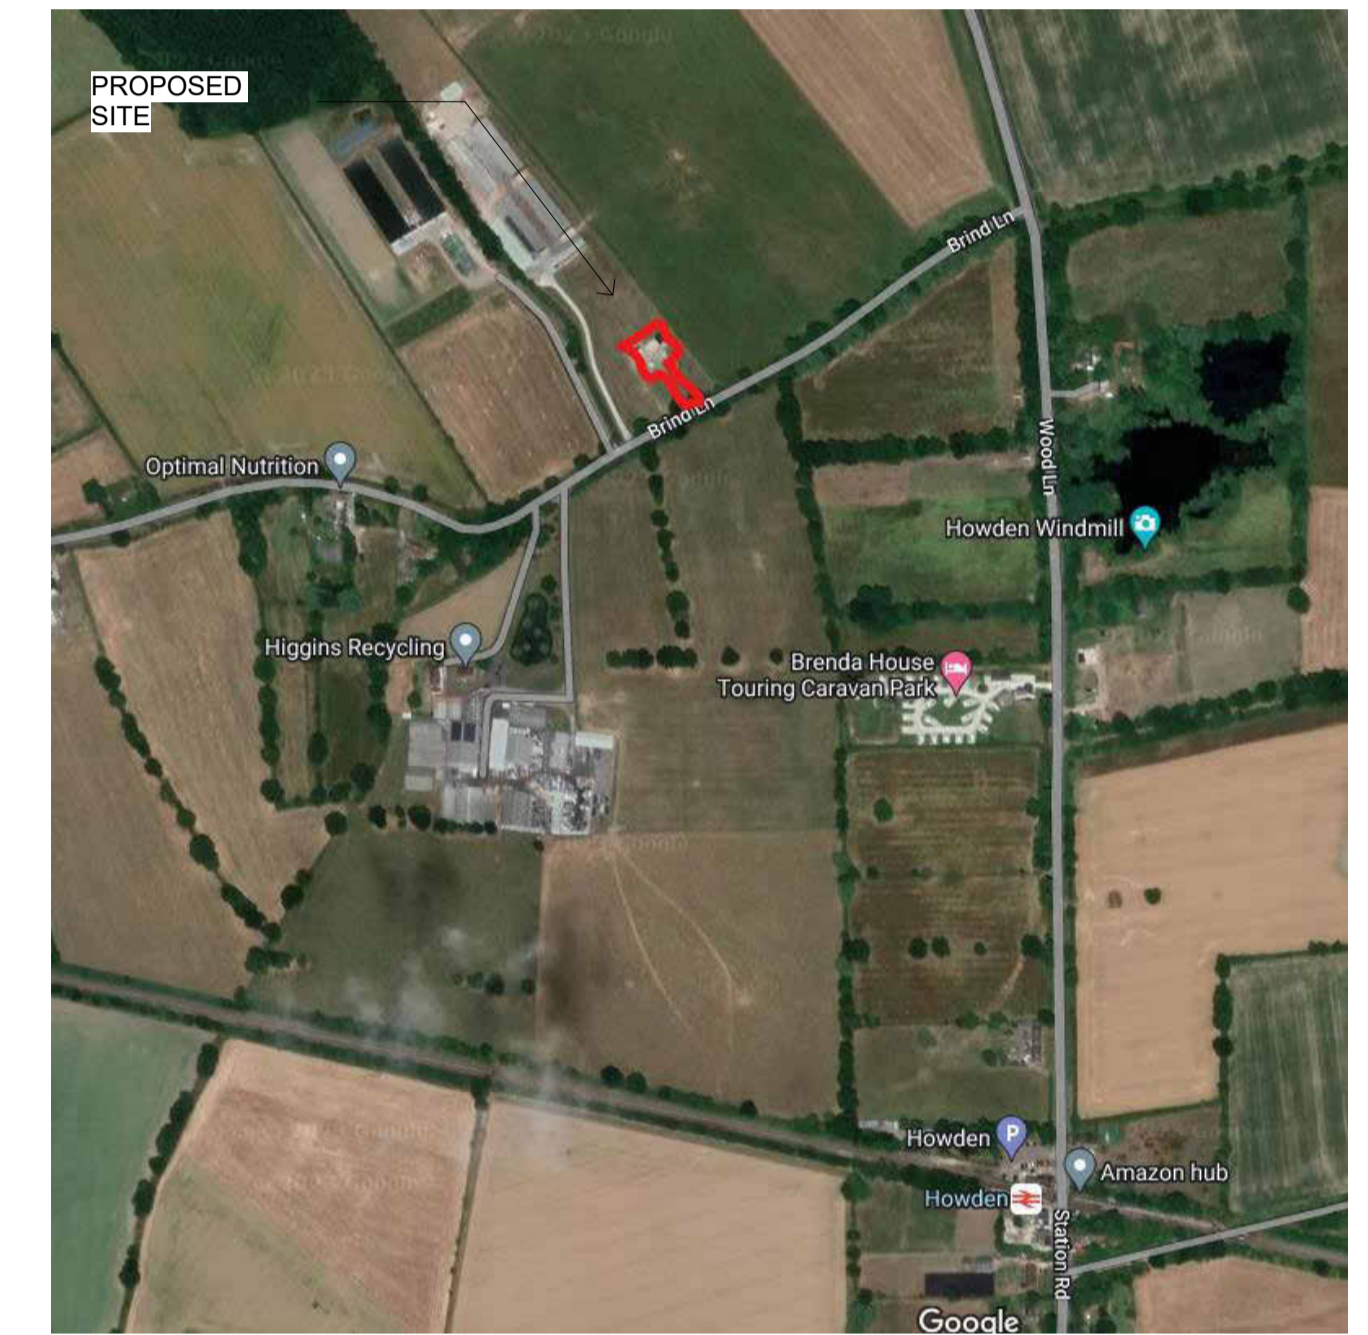

GOOGLE MAP SITE PLAN - NTS

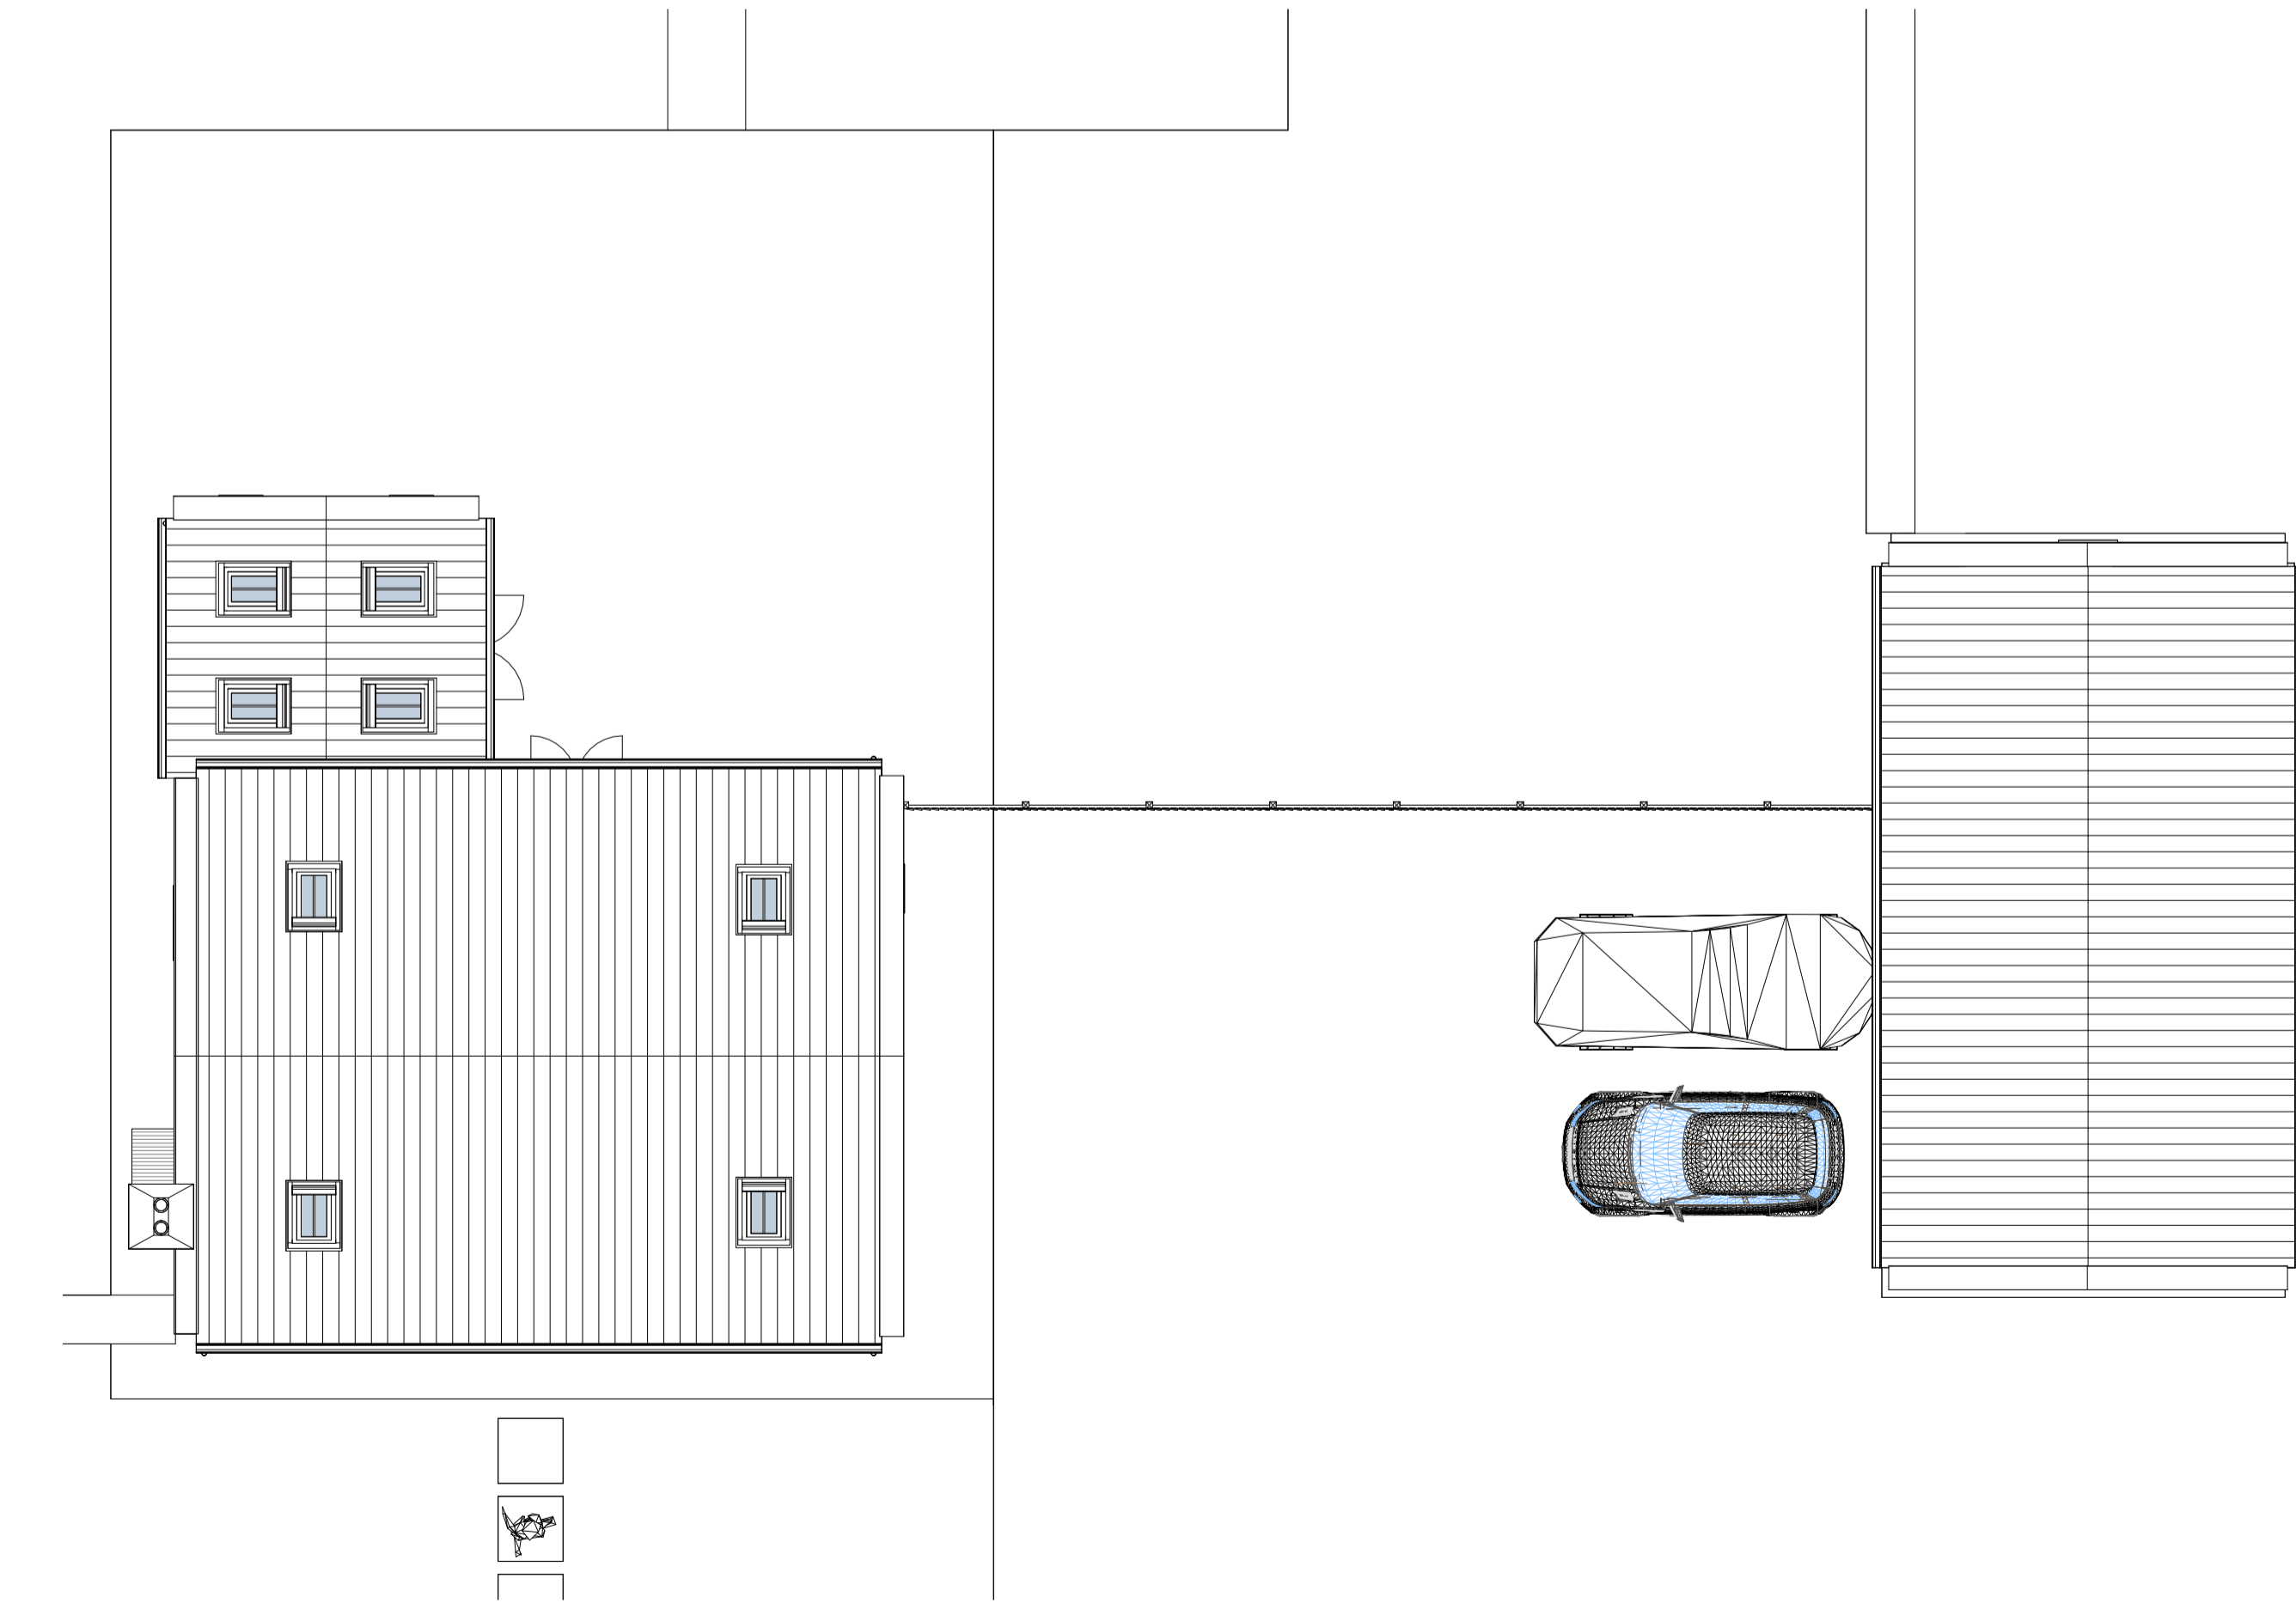

Roof Plan
1 : 100

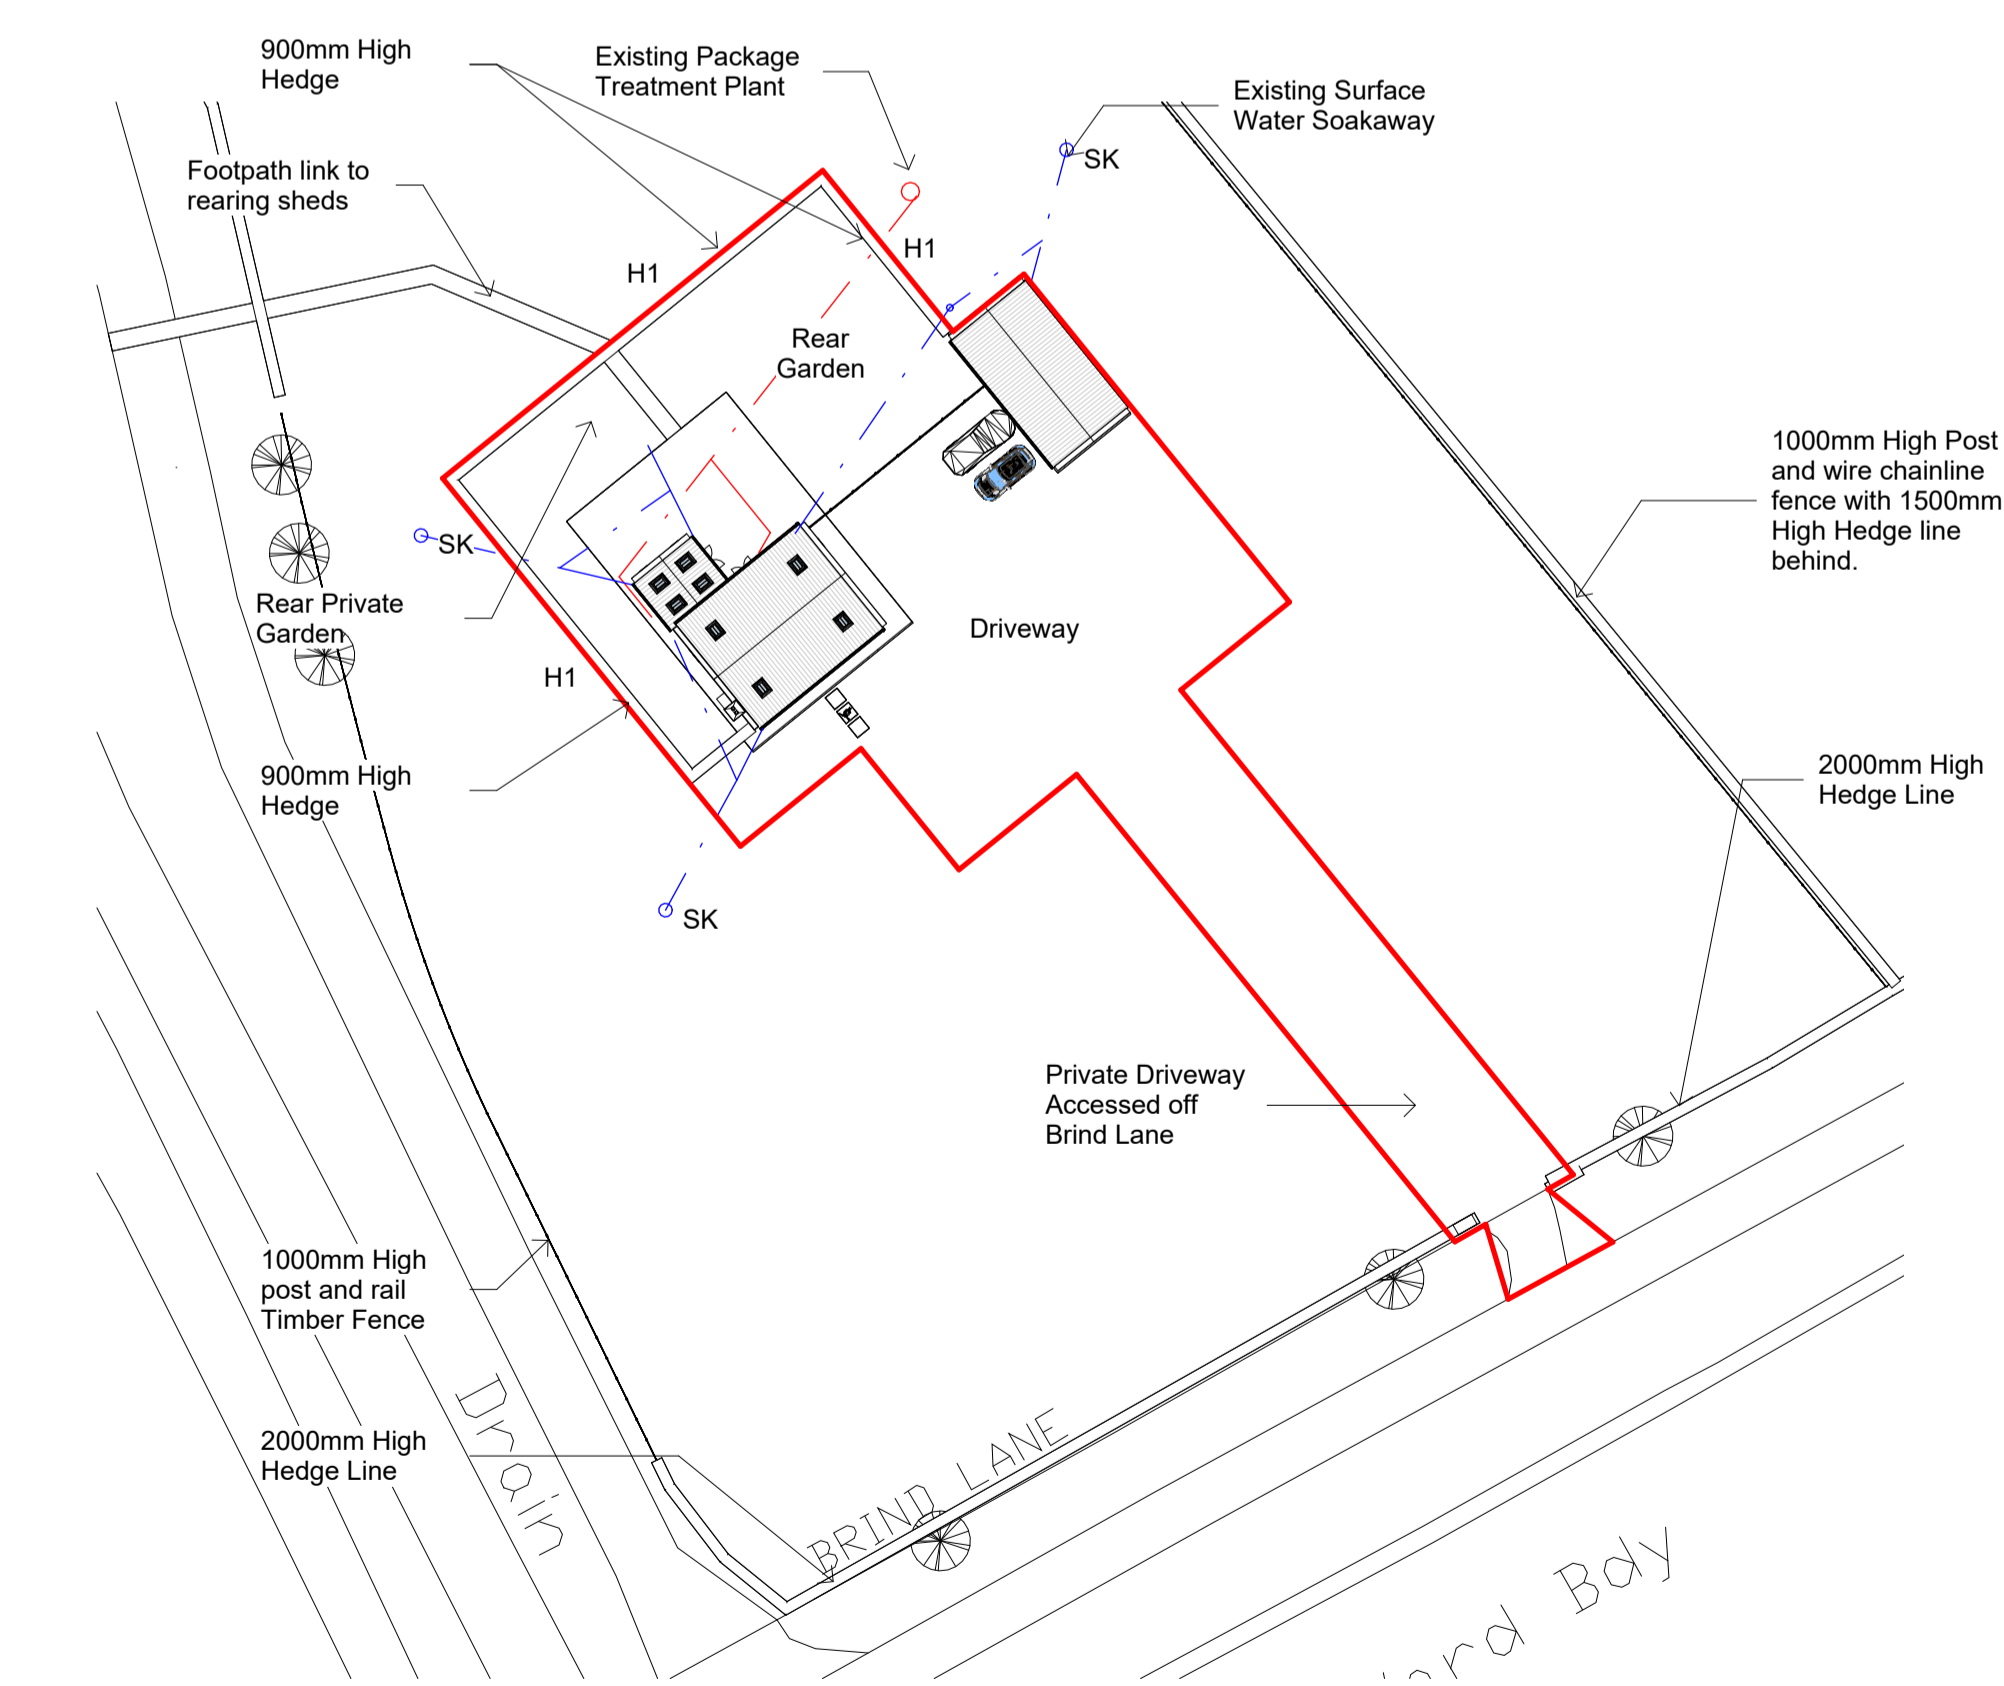

Block Plan
1 : 500