




FRONT ELEVATION

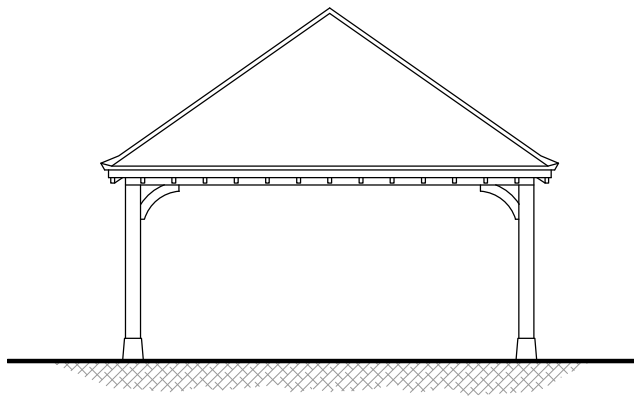

SIDE ELEVATION

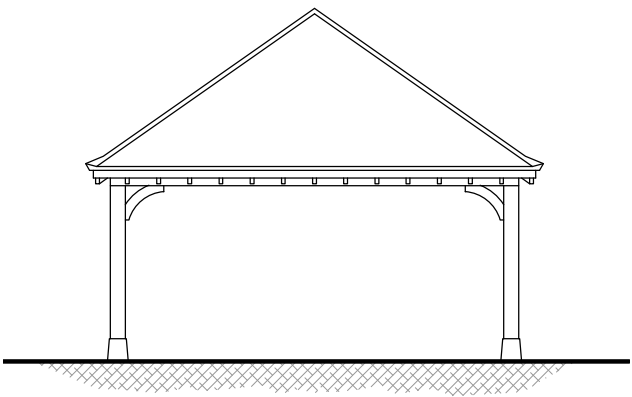

REAR ELEVATION

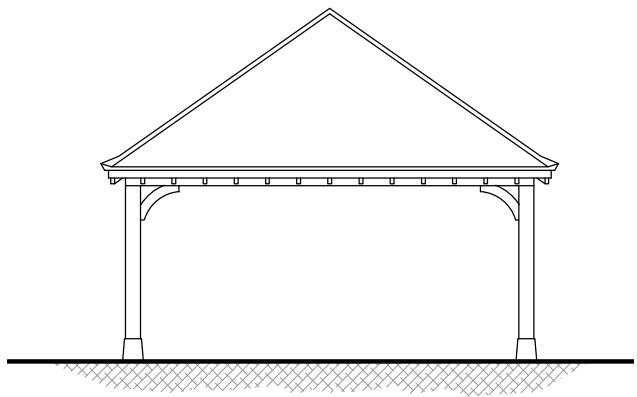

SIDE ELEVATION



Scale 1:100

ASCOT DESIGN
Timeless architecture

Ascot Design Ltd,
Berkshire House
39-51 High Street,
Ascot,
Berkshire,
SL5 7HY
Tel: 01344 299330
Fax: 01344 299331
Email: info@ascotdesign.com
www.ascotdesign.com

The copyright in this document and design is confidential to and the property of Ascot Design Limited

Status	PLANNING ISSUE
Client	WESTBOURNE HOMES
Project Title	OAKLEY GREEN LODGE, OAKLEY GREEN, WINDSOR

Rev.	Date	Detail
DRAWING Title		
PLOTS 1 & 4 CARPORTS FLOOR PLANS & ELEVATIONS		
Scale:	Date	Drawn
1:100 @ A4	JAN 24	SF
DRAWING No.		Rev.
18-J2560-514		