


FIRST FLOOR



Plot 4 - Artists Impression



FRONT ELEVATION

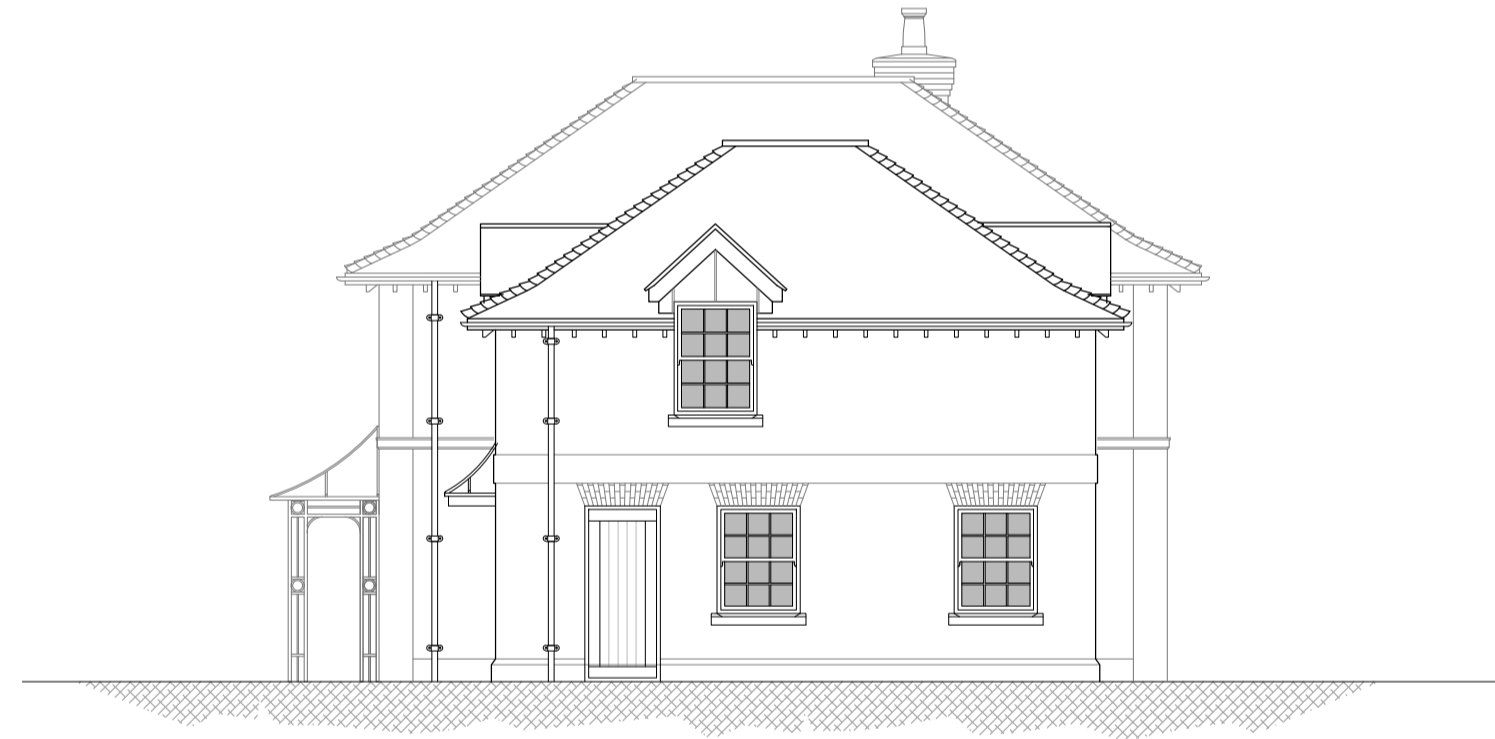


SIDE ELEVATION



REAR ELEVATION



SIDE ELEVATION

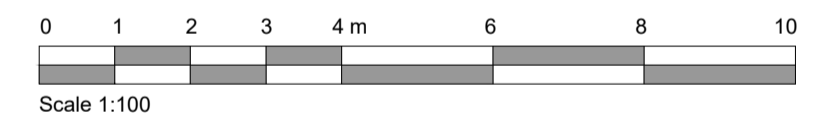

Scale 1:100

Rev.	Date	Detail

Status **PLANNING ISSUE**



**ASCOT DESIGN**  
Timeless architecture  
Ascot Design Ltd, Berkshire House 39-51 High Street, Ascot, Berkshire, SL5 7HY  
Tel: 01344 299330 Fax: 01344 299331 Email: info@ascotdesign.com  
[www.ascotdesign.com](http://www.ascotdesign.com)

Client **WESTBOURNE HOMES**

Project Title **OAKLEY GREEN LODGE, OAKLEY GREEN, WINDSOR**

DRAWING Title **PLOT 4 FLOOR PLANS & ELEVATIONS**

Scale	Date	Drawn
1:100 @ A1	NOV '23	S.F

DRAWING No.	Rev.
23-J4089-505	

The copyright in this document and design is confidential to and the property of Ascot Design Limited