


Second Floor



Roof Plan

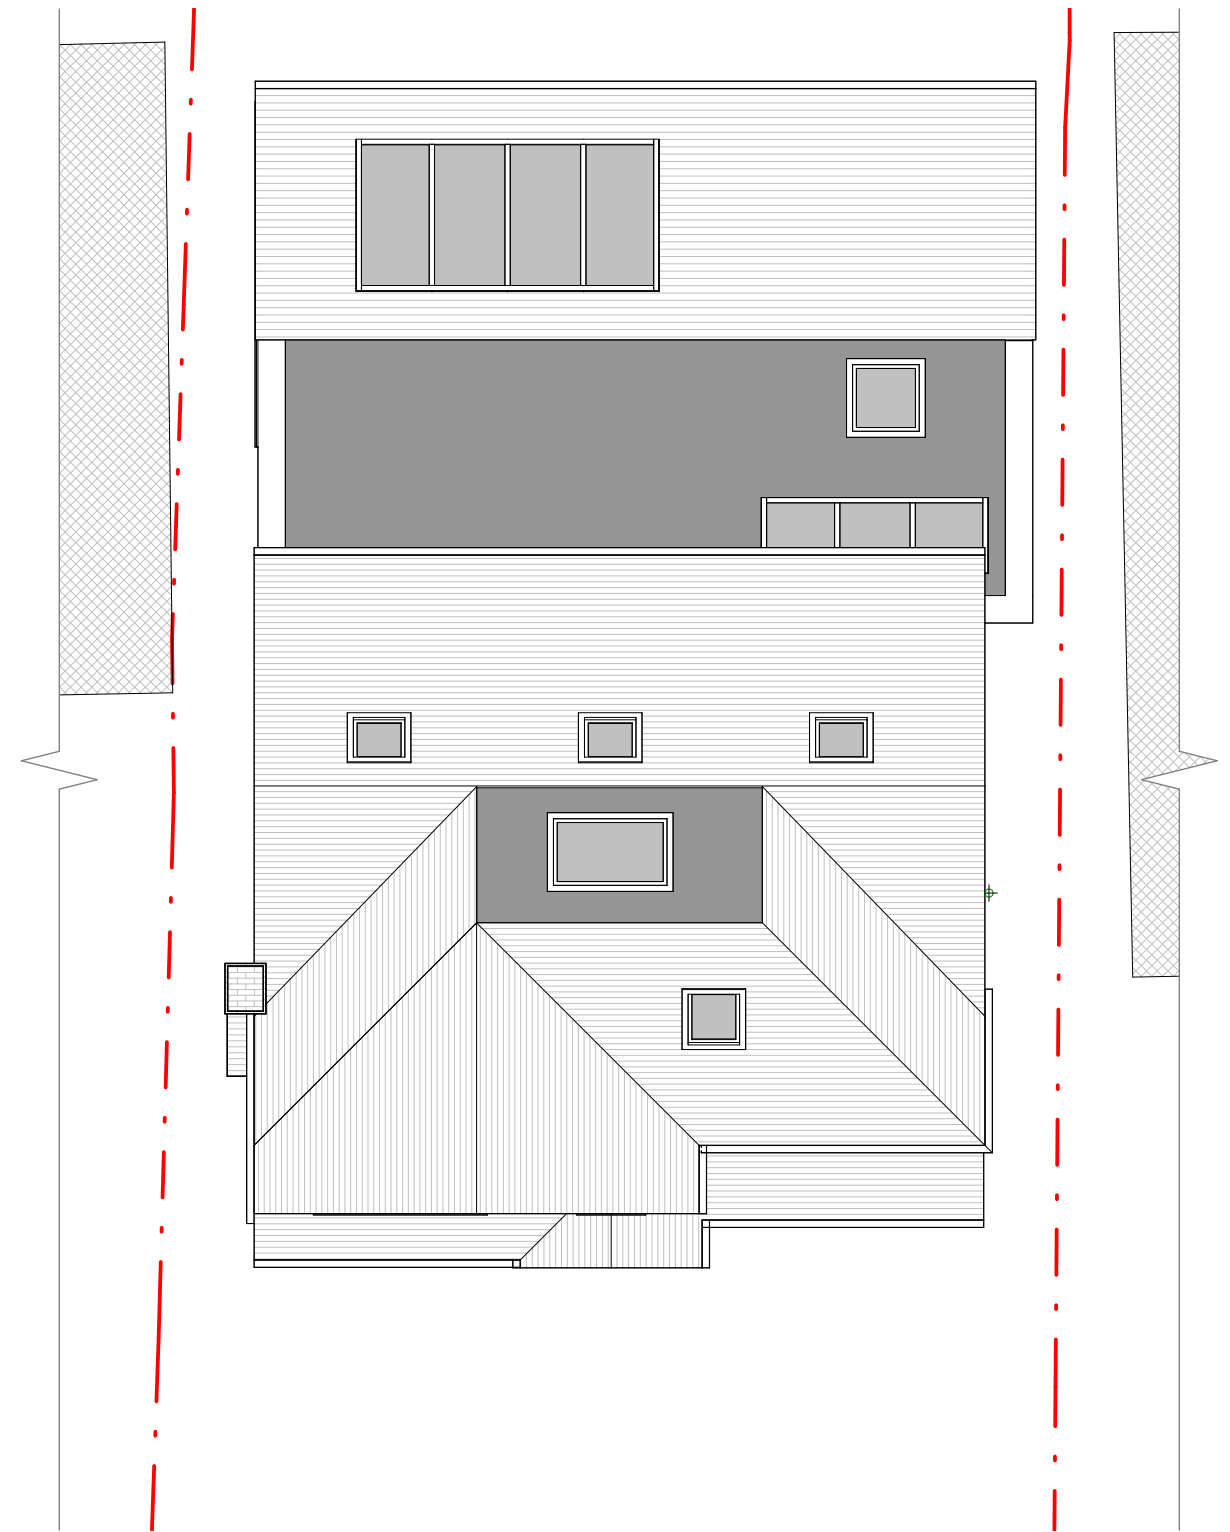

4 Link Road. Datchet	Scale @ A3 1 : 100	Drawing number P.M.501
Proposed Floor Plans	Date 05.01.2024	Project number 2217
	Drawn by SZ	Rev D

Scale @ A3 1 : 100	Drawing number P.M.501
Date 05.01.2024	Project number 2217
Drawn by SZ	Rev D

Key:

- Existing
- Proposed
- SVP
- Boundary line
- Overhead
- Existing drainage
- Proposed drainage

No.	Description	Date
A	First draft	05.01.2024
B	Client's comments (1)	11.01.2024
C	Client's comments (2)	17.01.2024
D	Client's comments (3)	19.01.2024