






Front Elevation

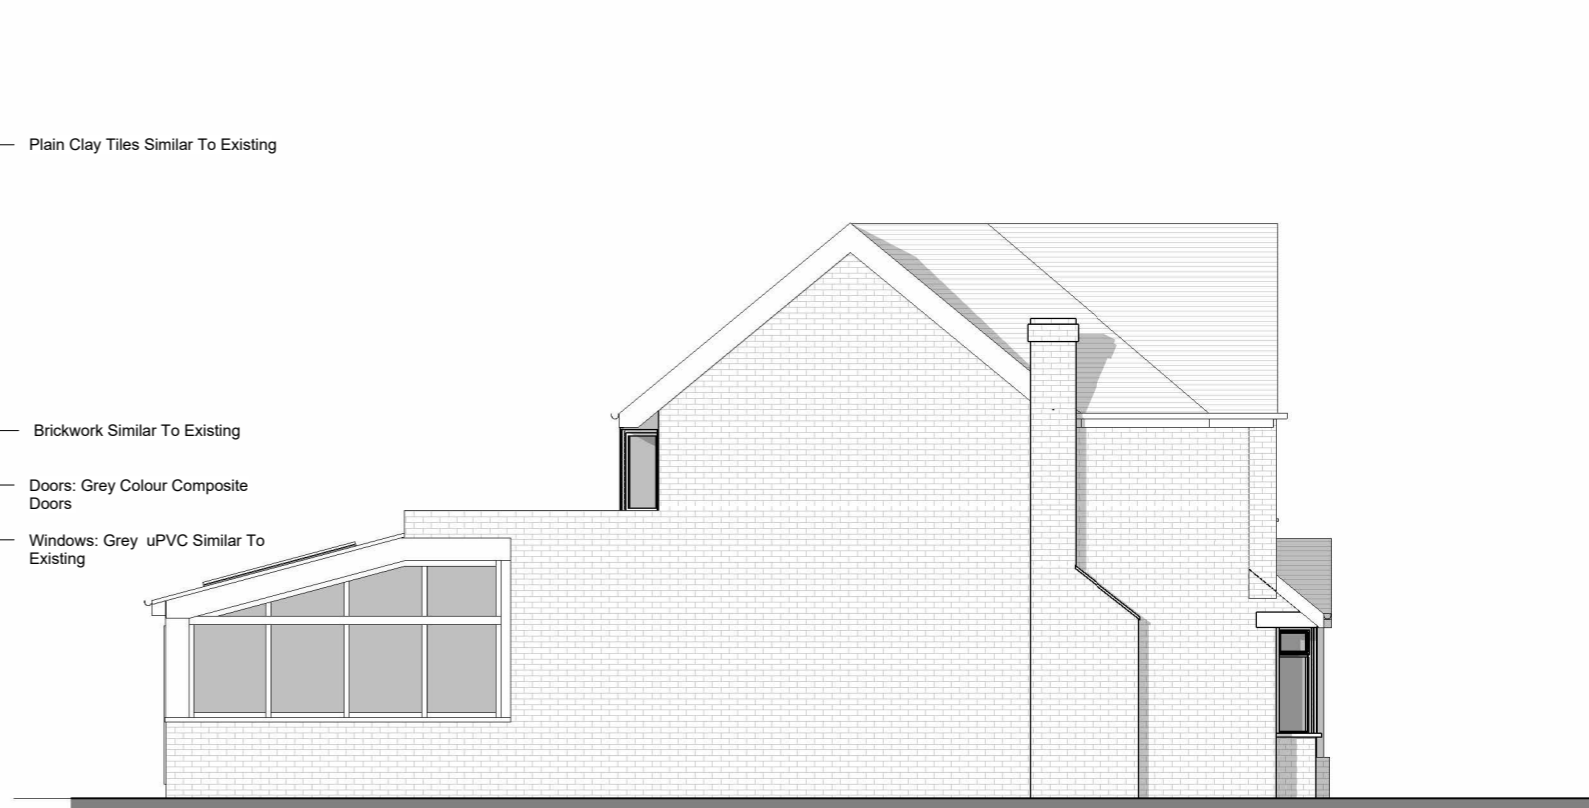

Side 1 Elevation

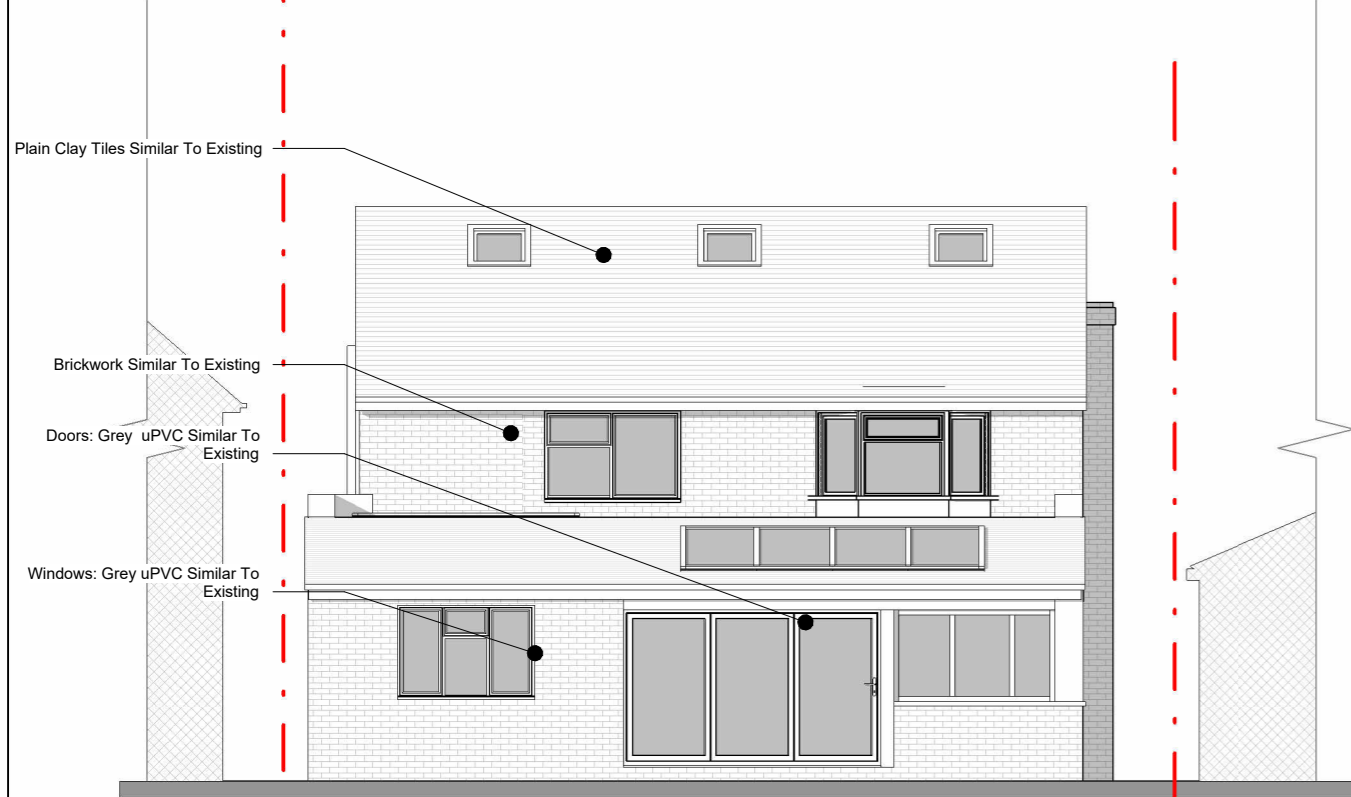

Rear Elevation

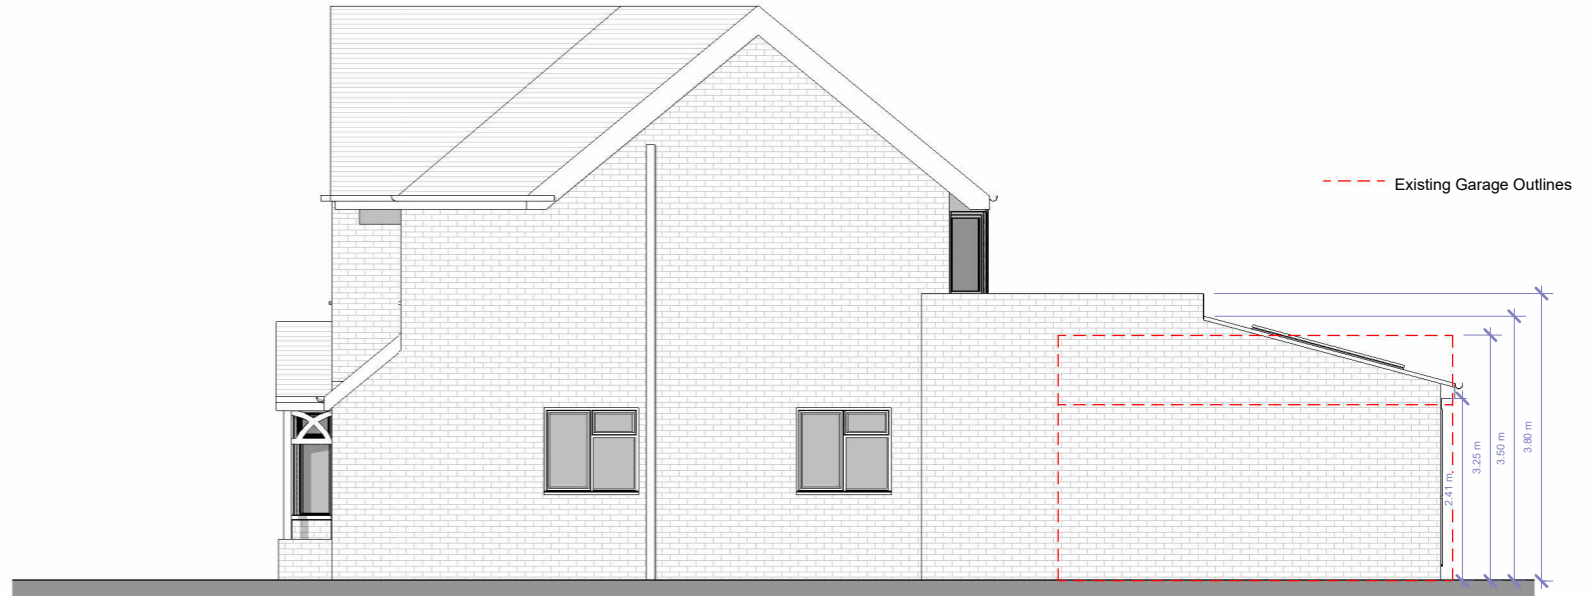

Side 2 Elevation



4 Link Road. Datchet

Proposed Elevations

Scale @ A3  
1 : 100

Date  
05.01.2024

Drawn by  
SZ

Drawing number  
P.M.600

Project number  
2217

Rev  
D

Key:

- Existing
- Proposed
- SVP
- Boundary line
- Existing drainage
- Proposed drainage
- Overhead

GRAPHIC SCALE: 1:100

No.	Description	Date
A	First draft	05.01.2024
B	Client's comments (1)	11.01.2024
C	Client's comments (2)	17.01.2024
D	Client's comments (3)	19.01.2024