


Ground Floor



First Floor

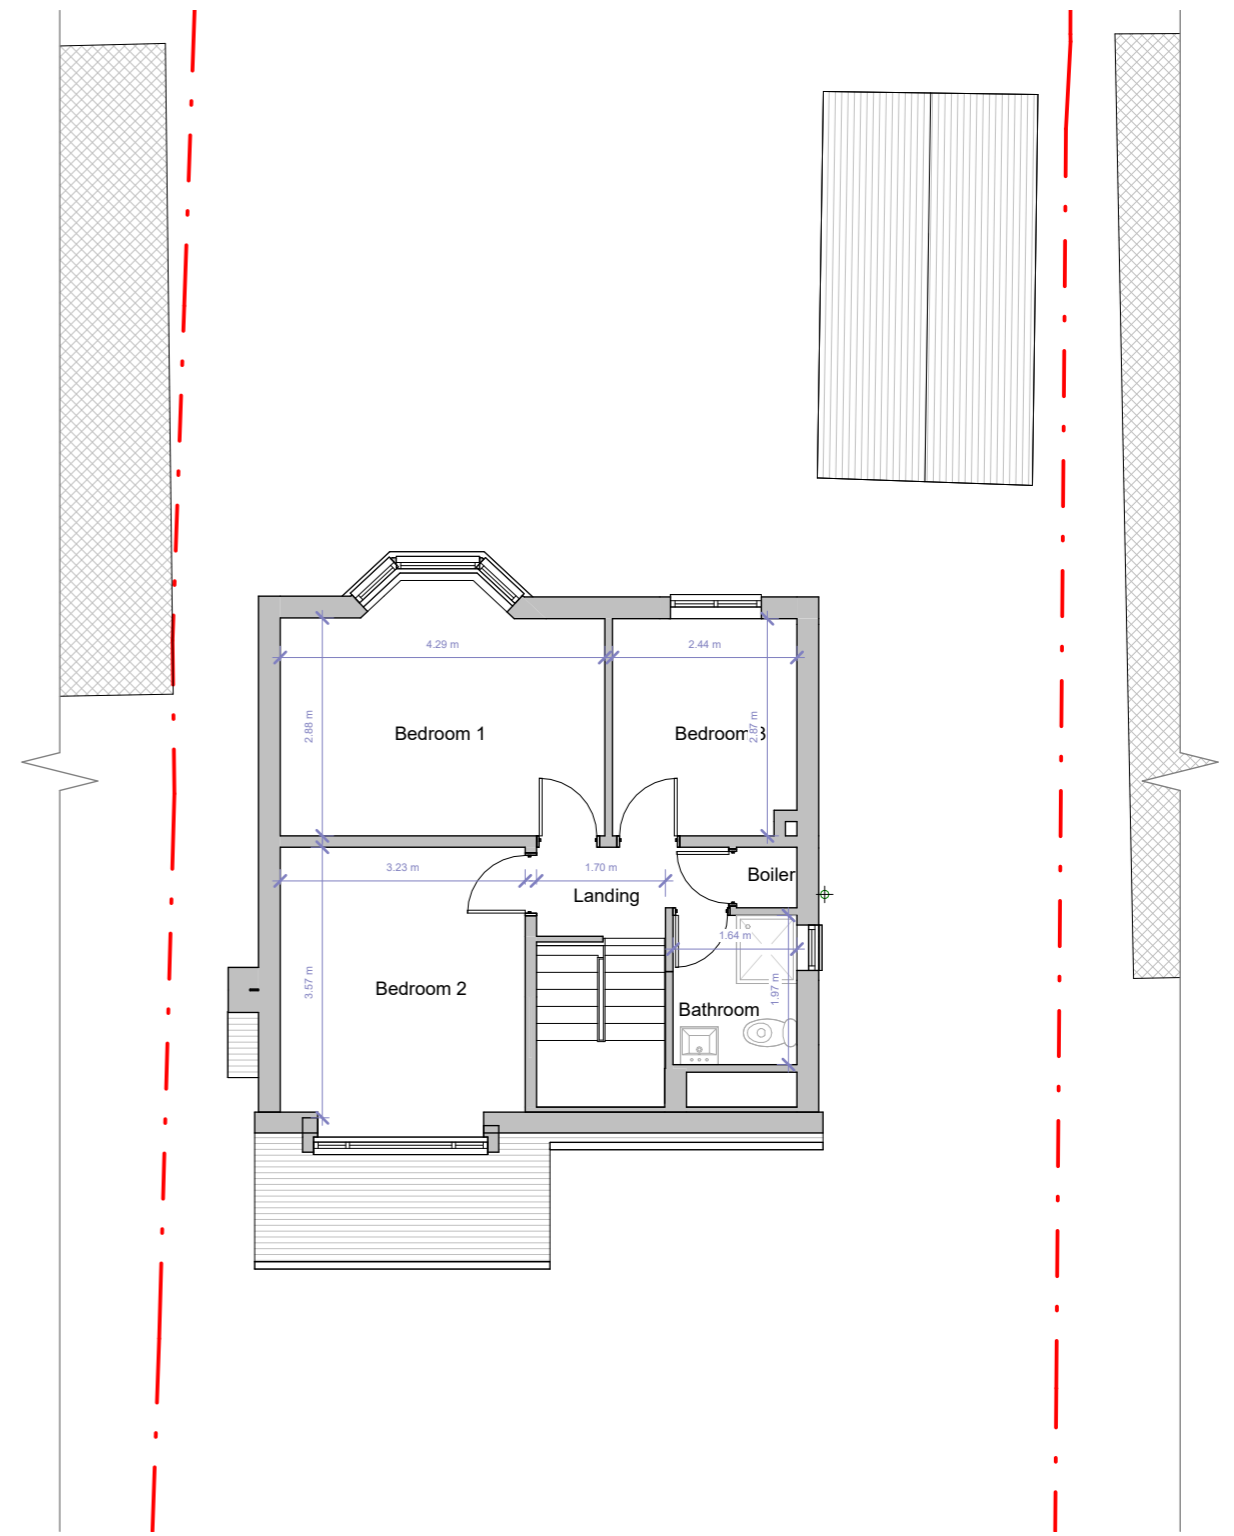

4 Link Road. Datchet

Existing Floor Plans

Scale @ A3  
1 : 100

Date  
05.01.2024

Drawn by  
SZ


Drawing number  
P.M.200

Project number  
2217

Rev  
A

Key:

- Existing (grey line) Proposed (thick grey line) SVP (circle with cross) Boundary line (red dashed line)
- Existing drainage (orange dashed line) Proposed drainage (green dashed line) Overhead (grey dashed line)

 

No.	Description	Date
A	First draft	05.01.2024