


Ground Floor



First Floor

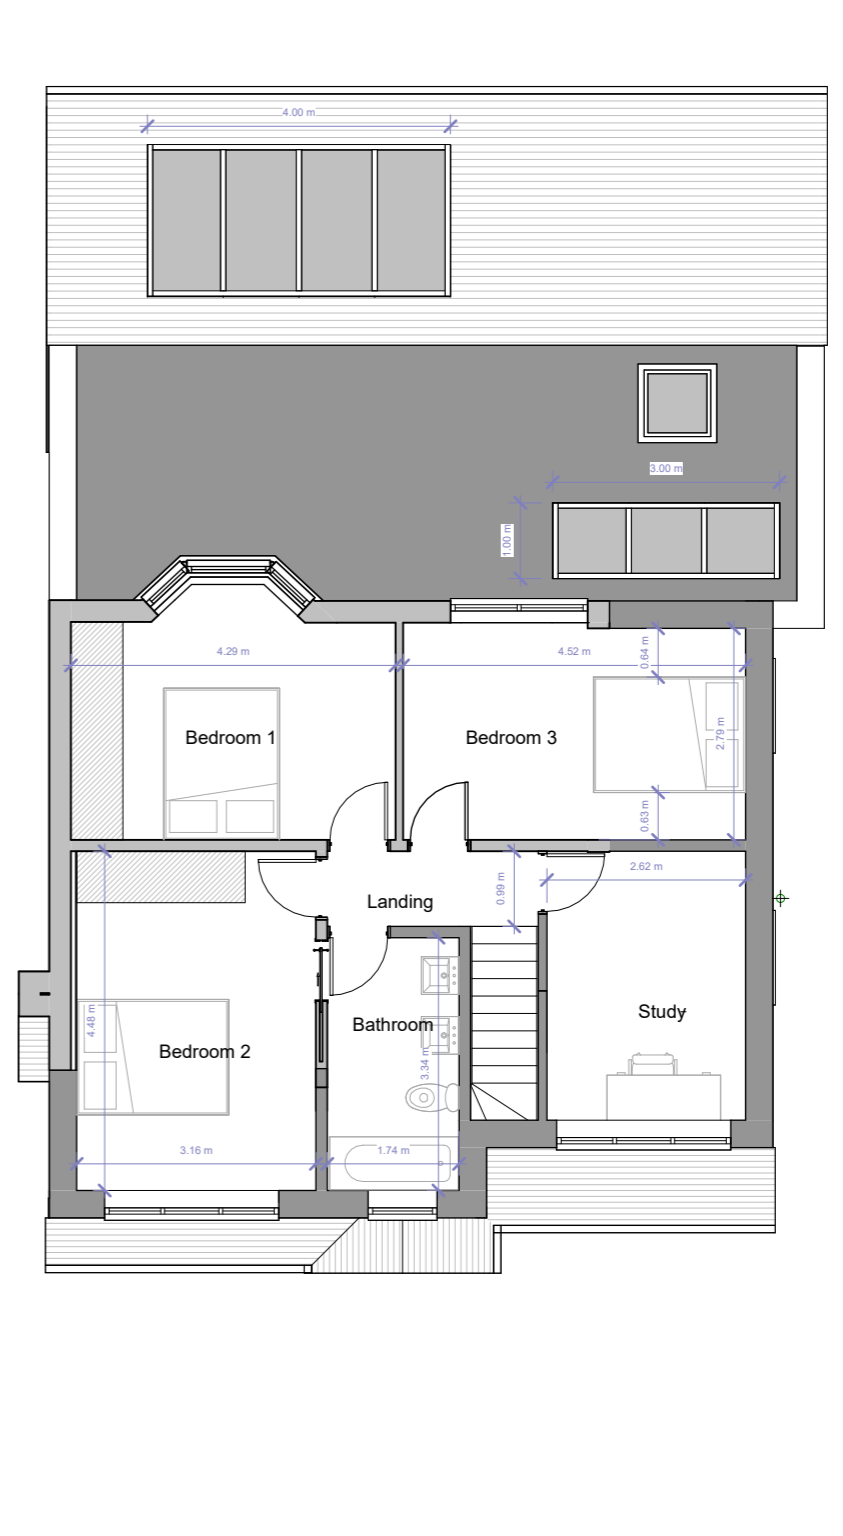

4 Link Road. Datchet
Proposed Floor Plans

Scale @ A3 1 : 100
Date 05.01.2024
Drawn by SZ

Drawing number P.M.500
Project number 2217
Rev D

Key:

- Existing (grey line)
- Proposed (black line)
- SVP (circle with cross)
- Boundary line (red dashed line)
- Existing drainage (orange dashed line)
- Proposed drainage (green dashed line)
- Overhead (grey dashed line)

GRAPHIC SCALE: 1:100

No.	Description	Date
A	First draft	05.01.2024
B	Client's comments (1)	11.01.2024
C	Client's comments (2)	17.01.2024
D	Client's comments (3)	19.01.2024