



1 Existing Roof
1 : 100

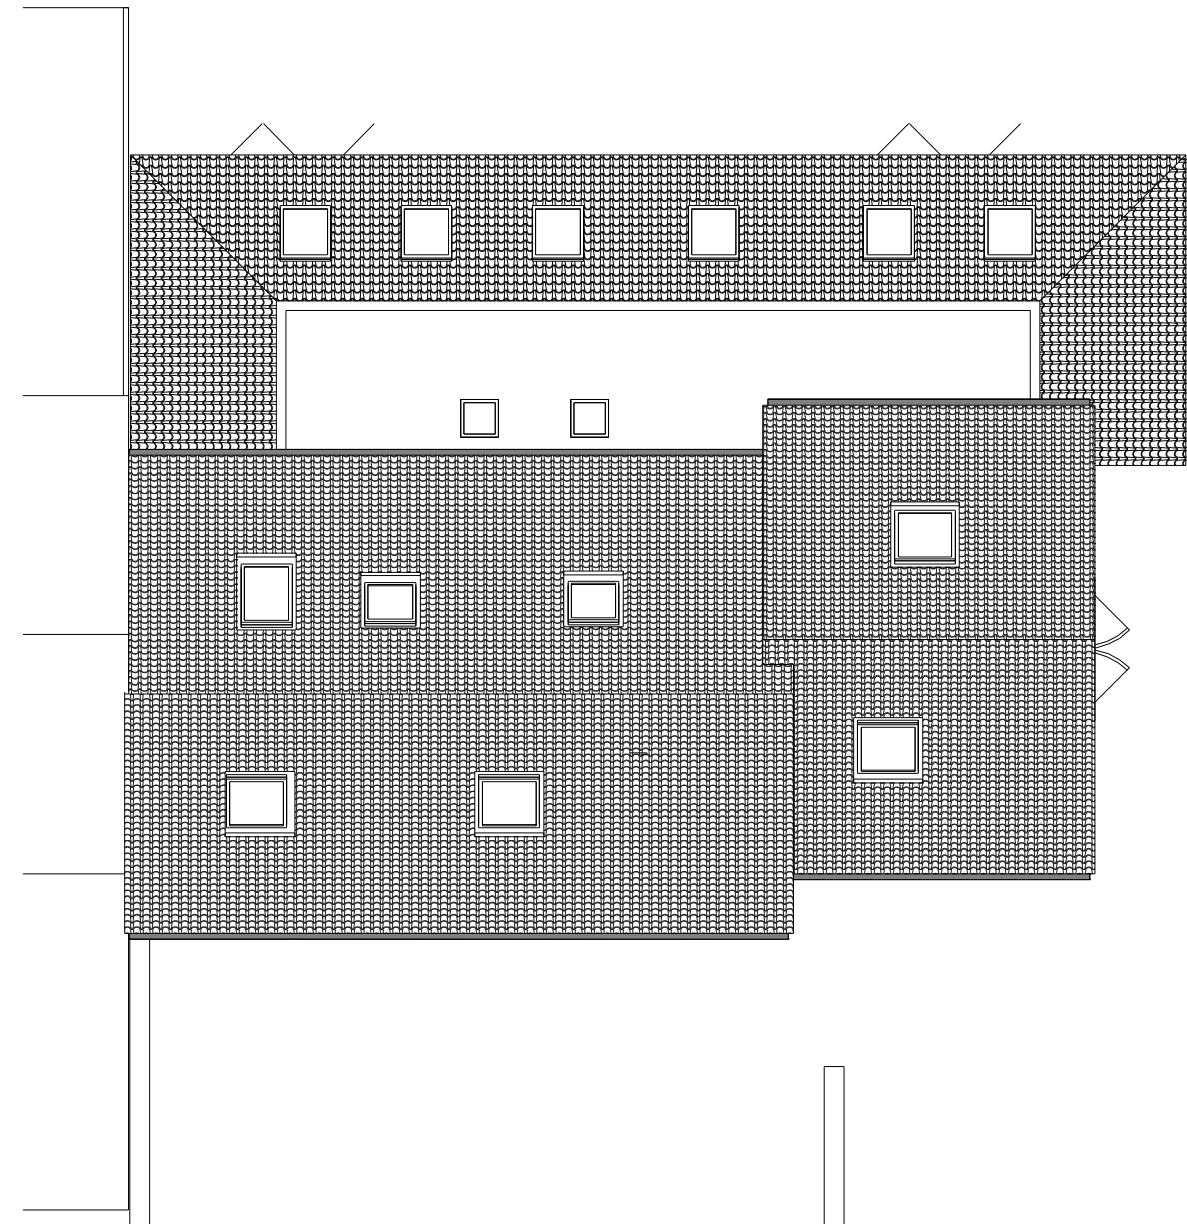

2 Proposed Roof
1 : 100

 

VISUAL SCALE 1:100 @ A3

LANGLEY
Planning & Design

Copse Farm House, Brookshill Drive, Harrow, HA3 6SB

www.LangleyPlanning.co.uk info@LangleyPlanning.co.uk



1 Townsend West Mill
Buntingford SG9 9LE

Proposed Roof Plans

Project number	5634586
Date	08/23
Drawn by	Author
Checked by	Checker

P105

Scale 1 : 100 @ A3