



EXISTING SITE PLAN 1:100

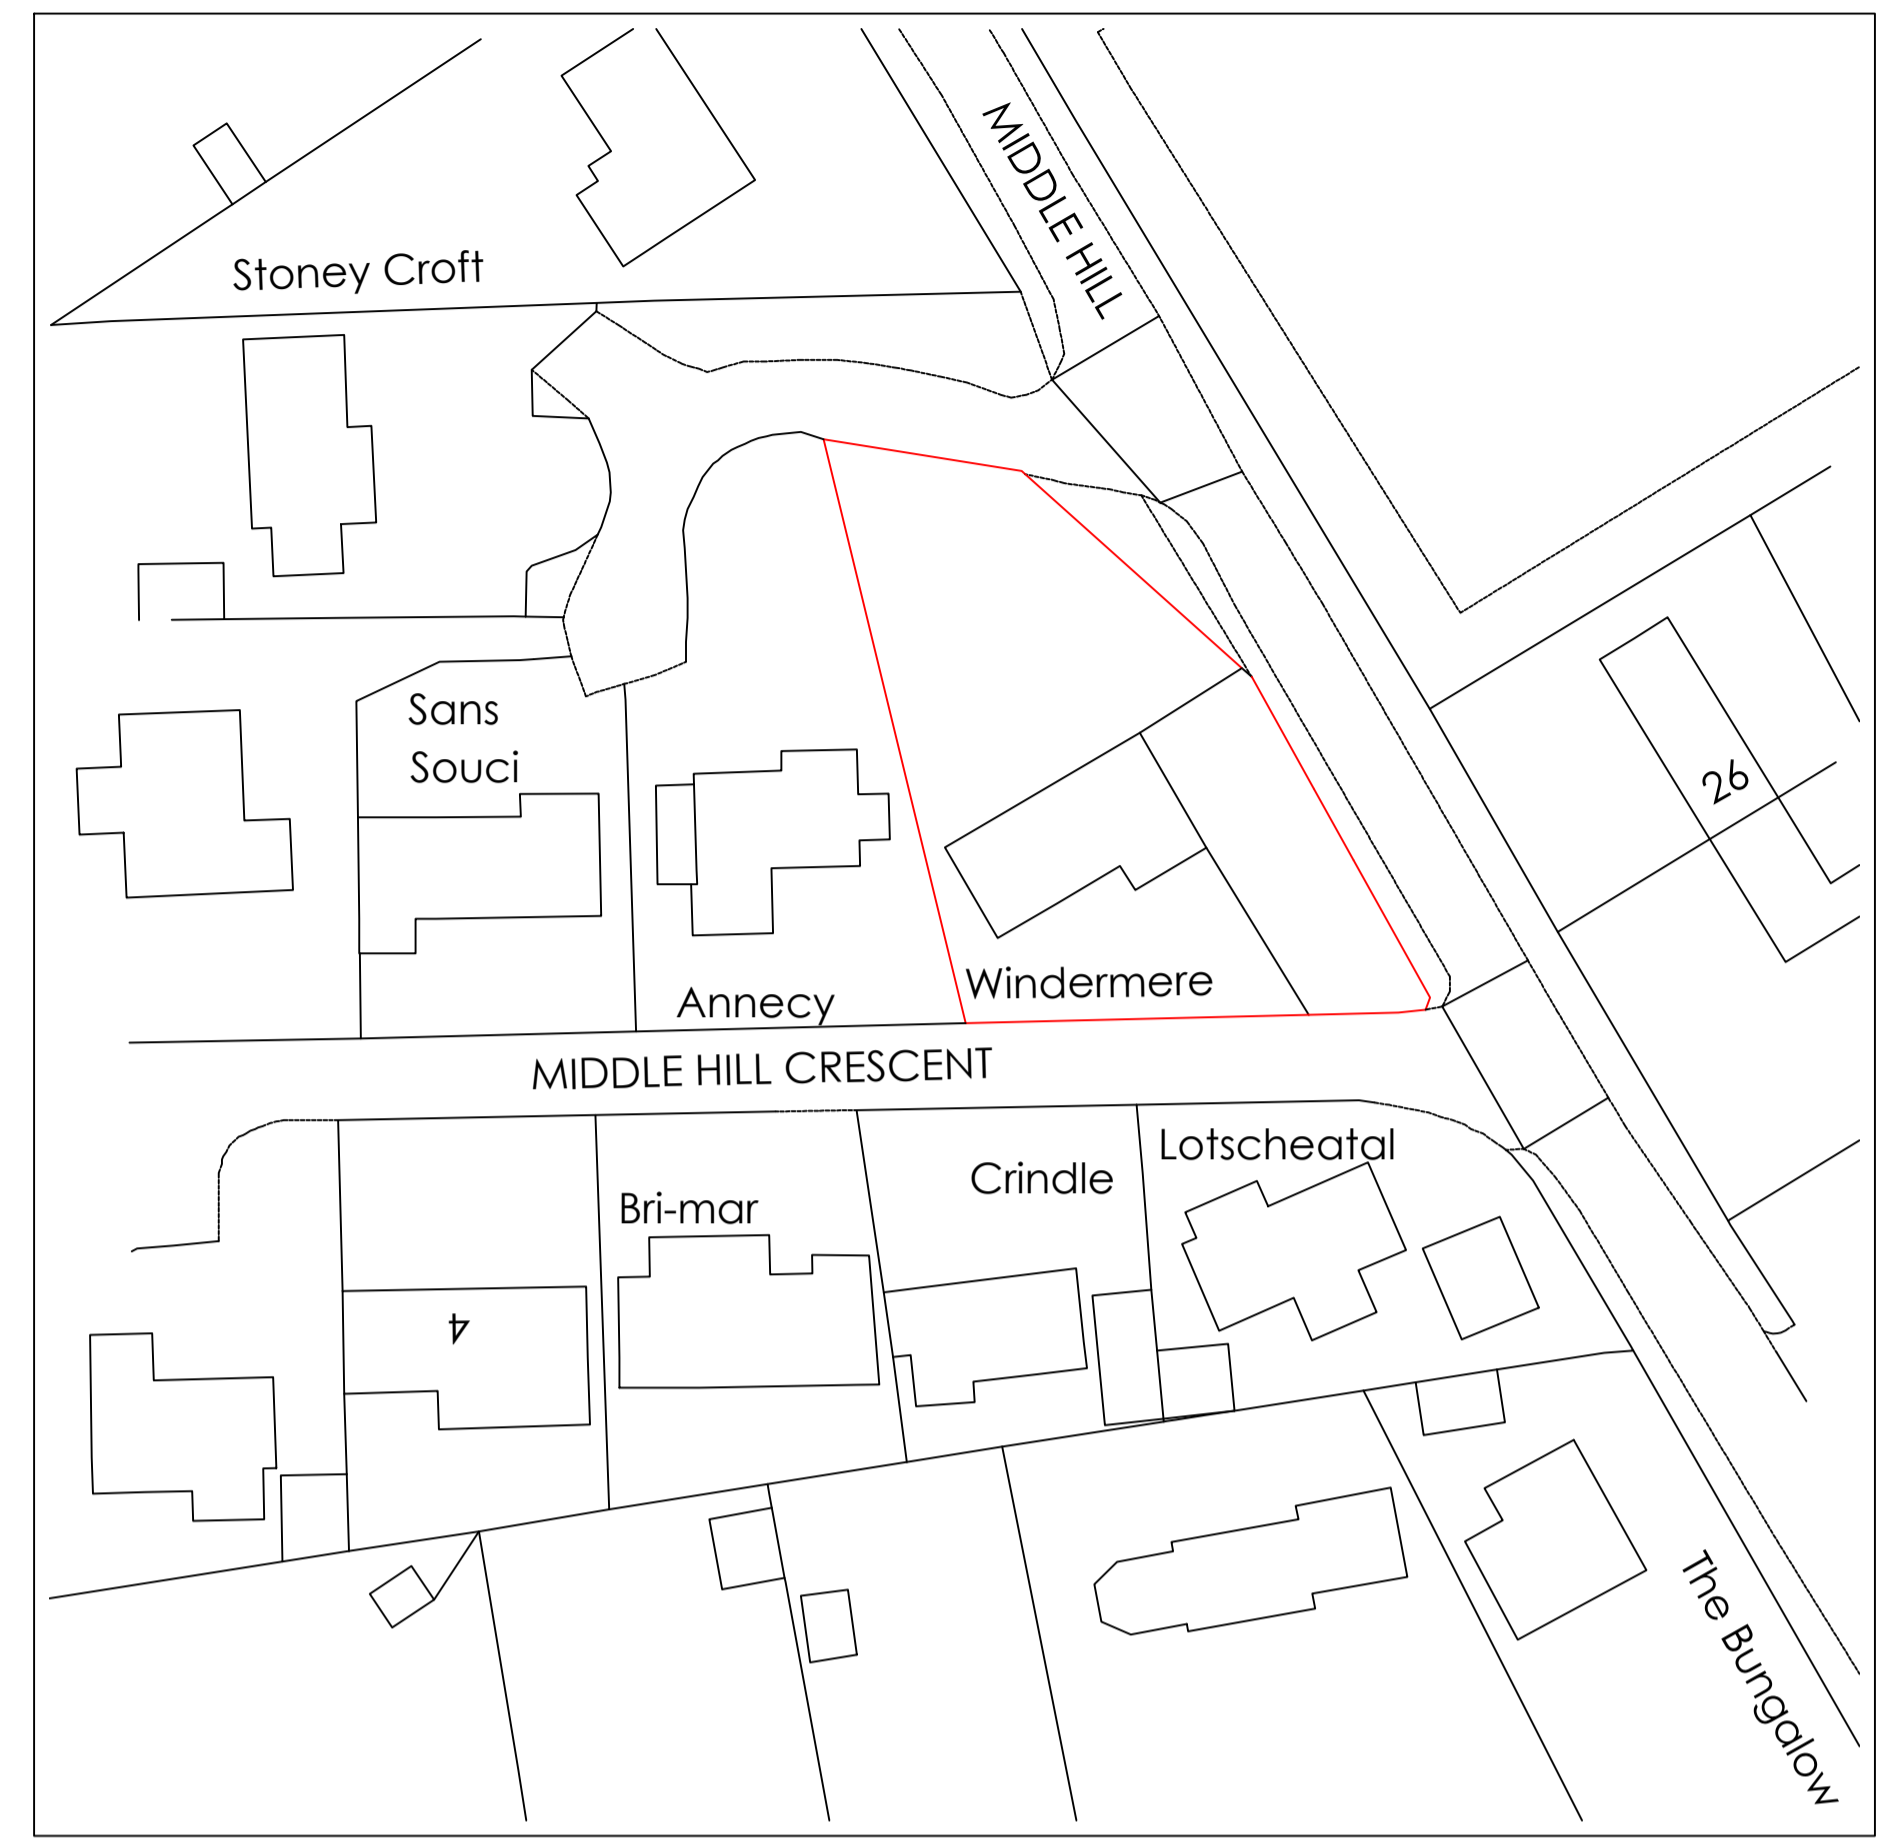


EXISTING BLOCK PLAN 1:500

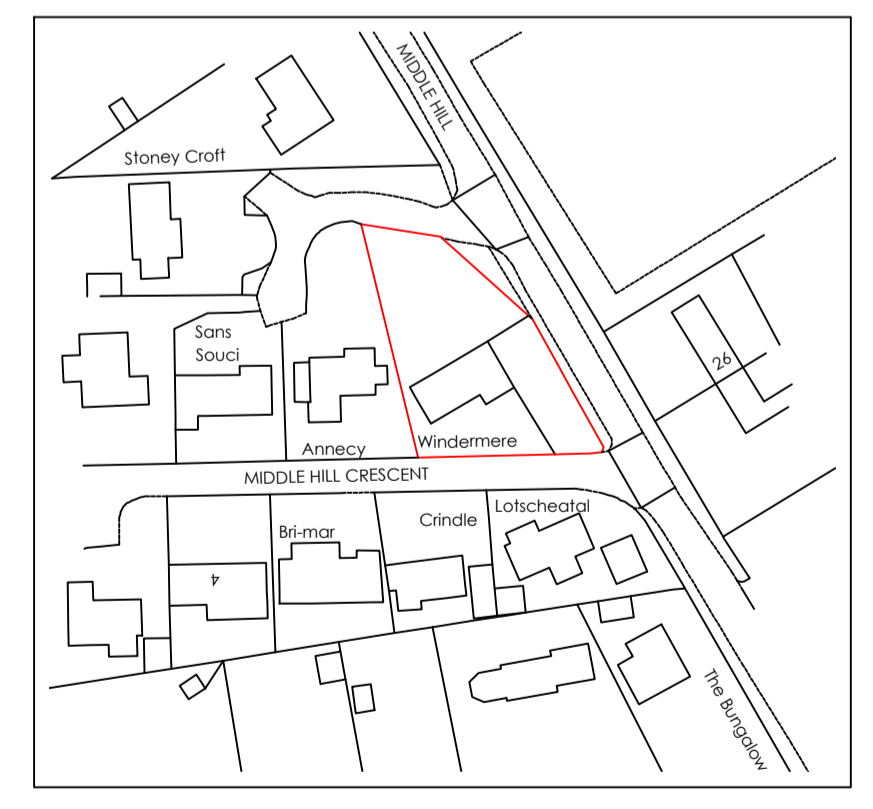

LOCATION PLAN 1:1250

• NOTES

1. Refer to:
ORIGINAL DRAWING SIZE A1

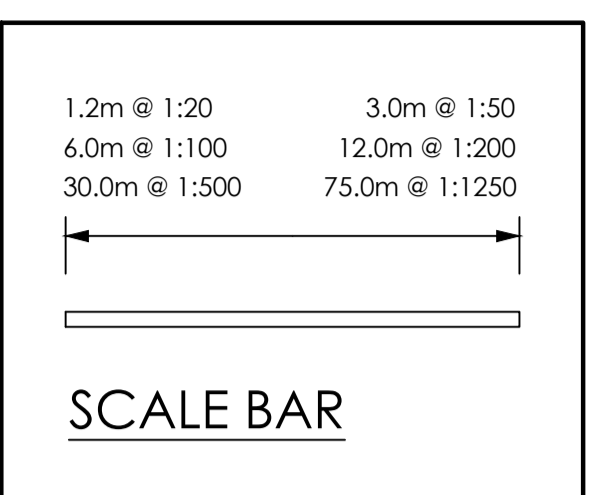

Issue	Details	By	Date

• CLIENT
Mr. & Mrs. D Worthington Short

• JOB LOCATION
Windermere, Middle Hill, Chalford, Stroud, GL6 8BE

• TITLE
PROPOSED EXTENSION
Existing Survey
Site Plan, Block Plan & Location Plan

All dimensions to be checked on site
This drawing is COPYRIGHT

MDHP 
Consulting Civil & Structural Engineers
52 High Street Stonehouse Glos GL10 2NA
Telephone: 01453 824551
email: consult@mdhp.co.uk
website: www.mdhp.co.uk

• DRAWN re
• DATE Dec. 23
• SCALE 1:1250
1:100, 1:500

• DRAWING No.
22039/1