





PROPOSED SIDE ELEVATION 1:50

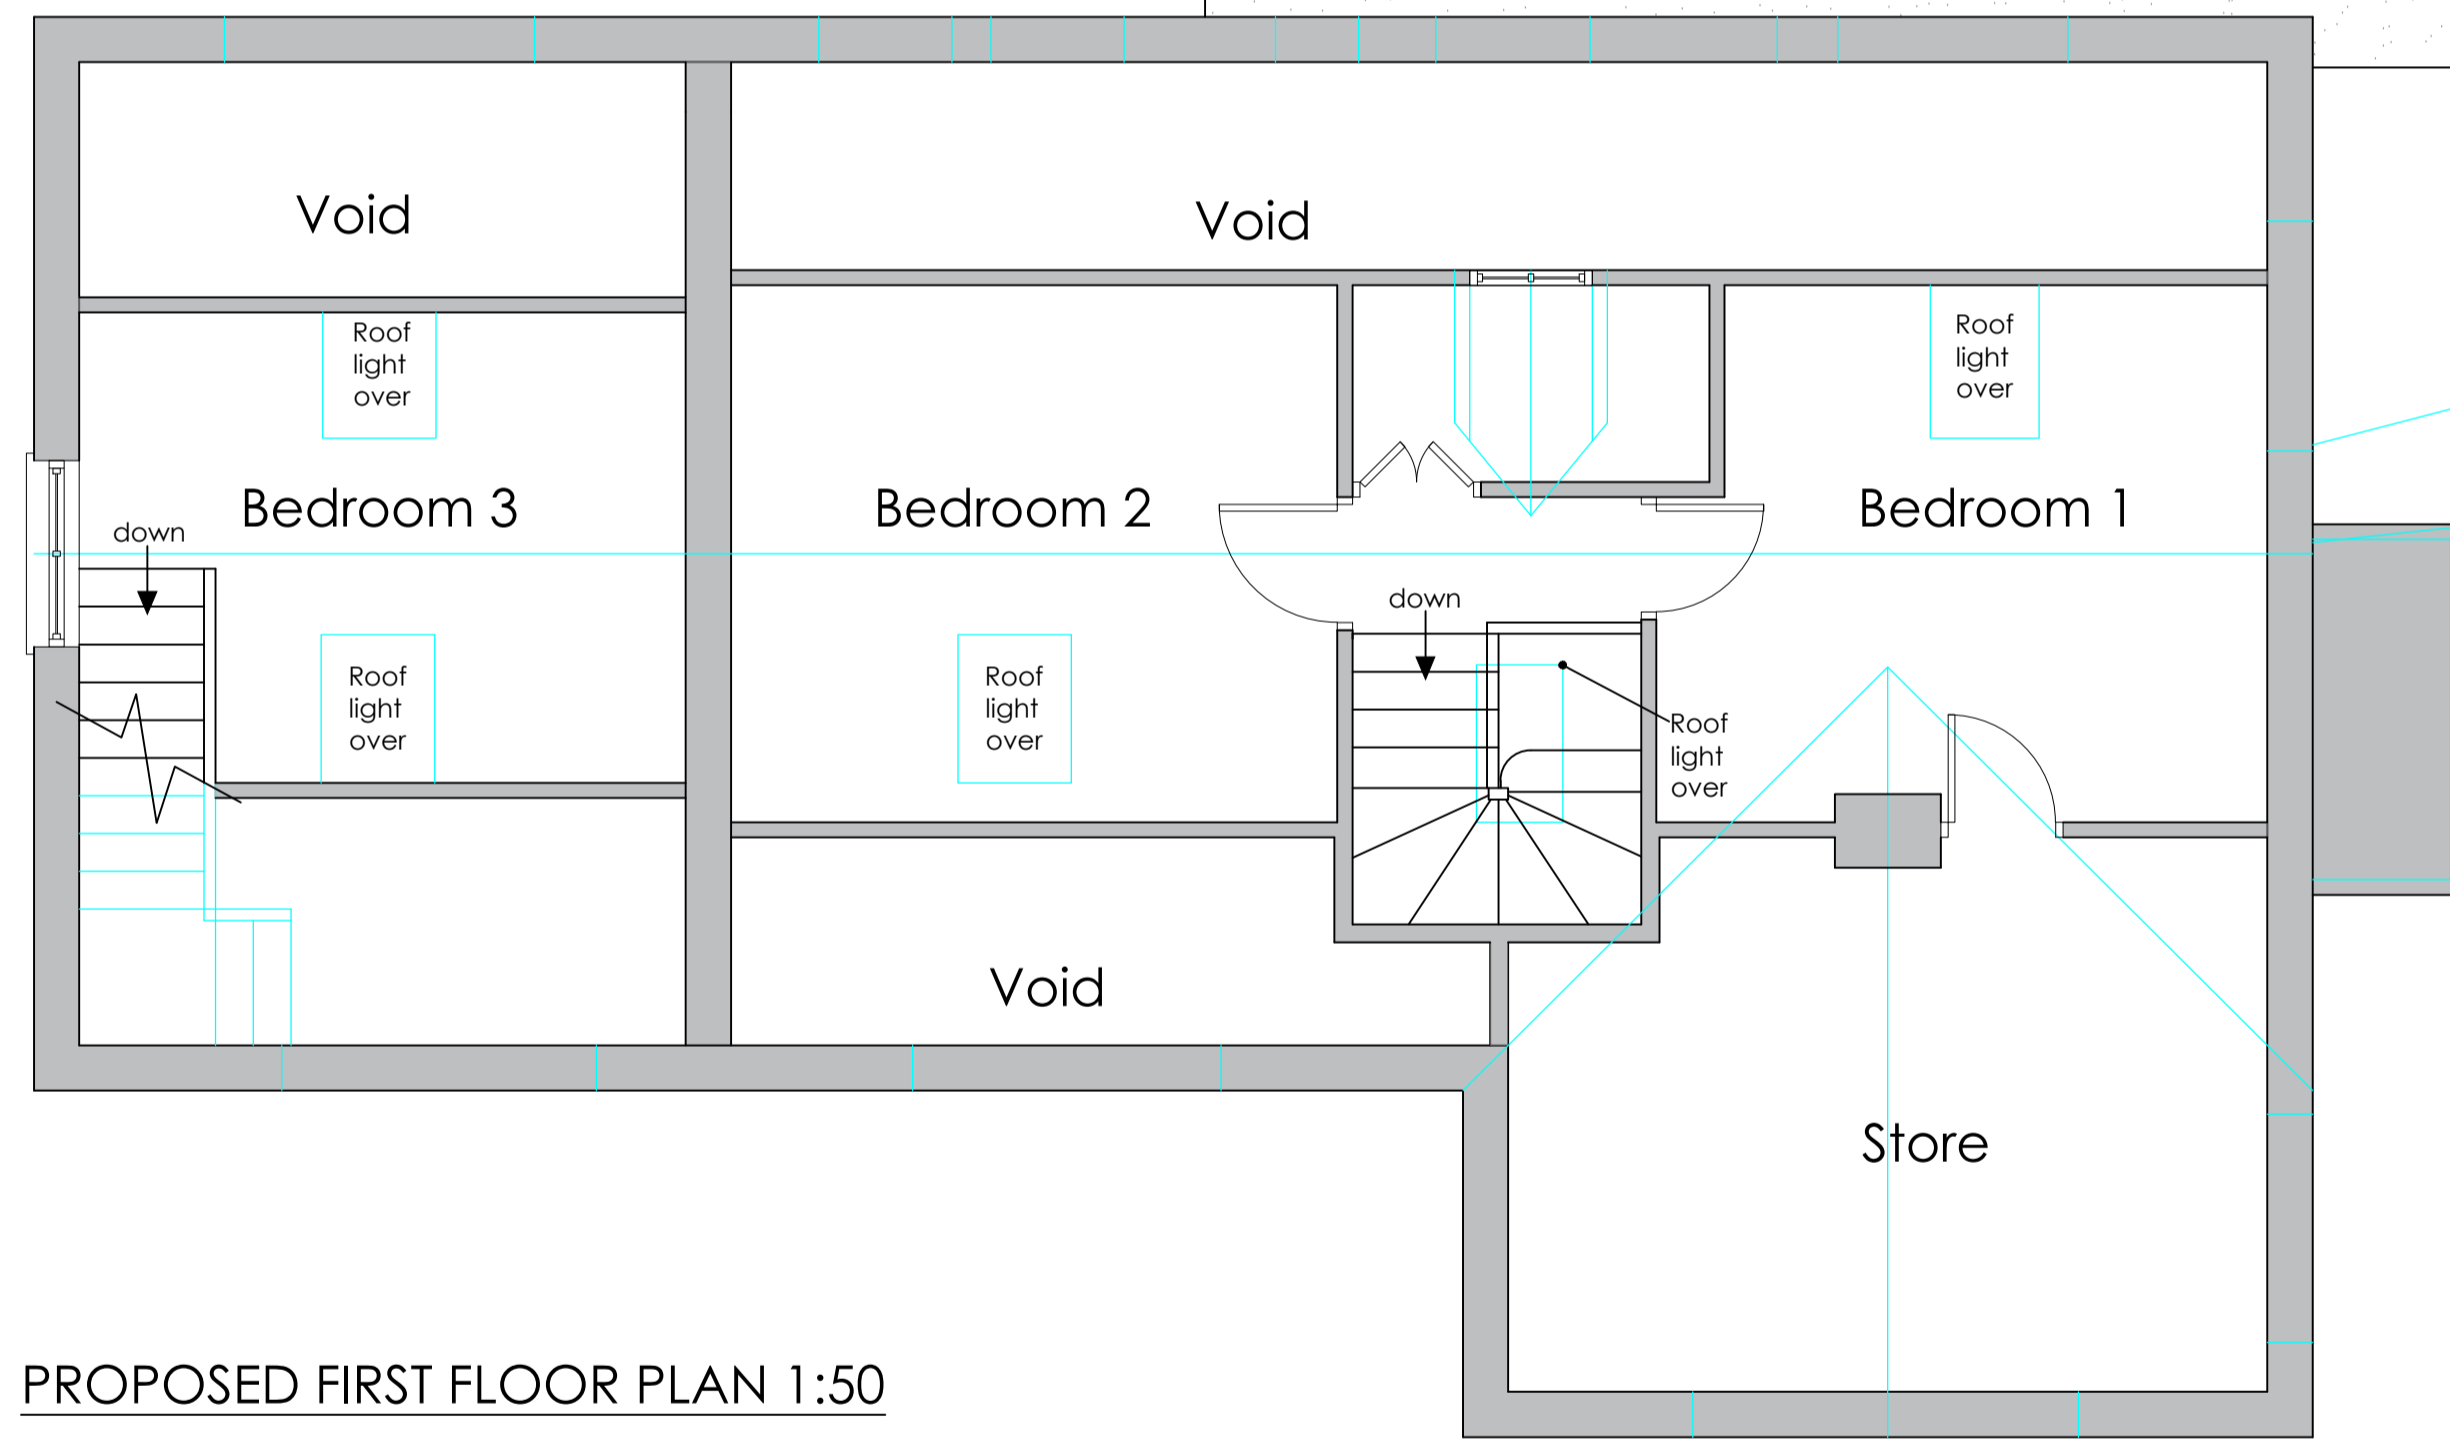

PROPOSED REAR ELEVATION 1:50

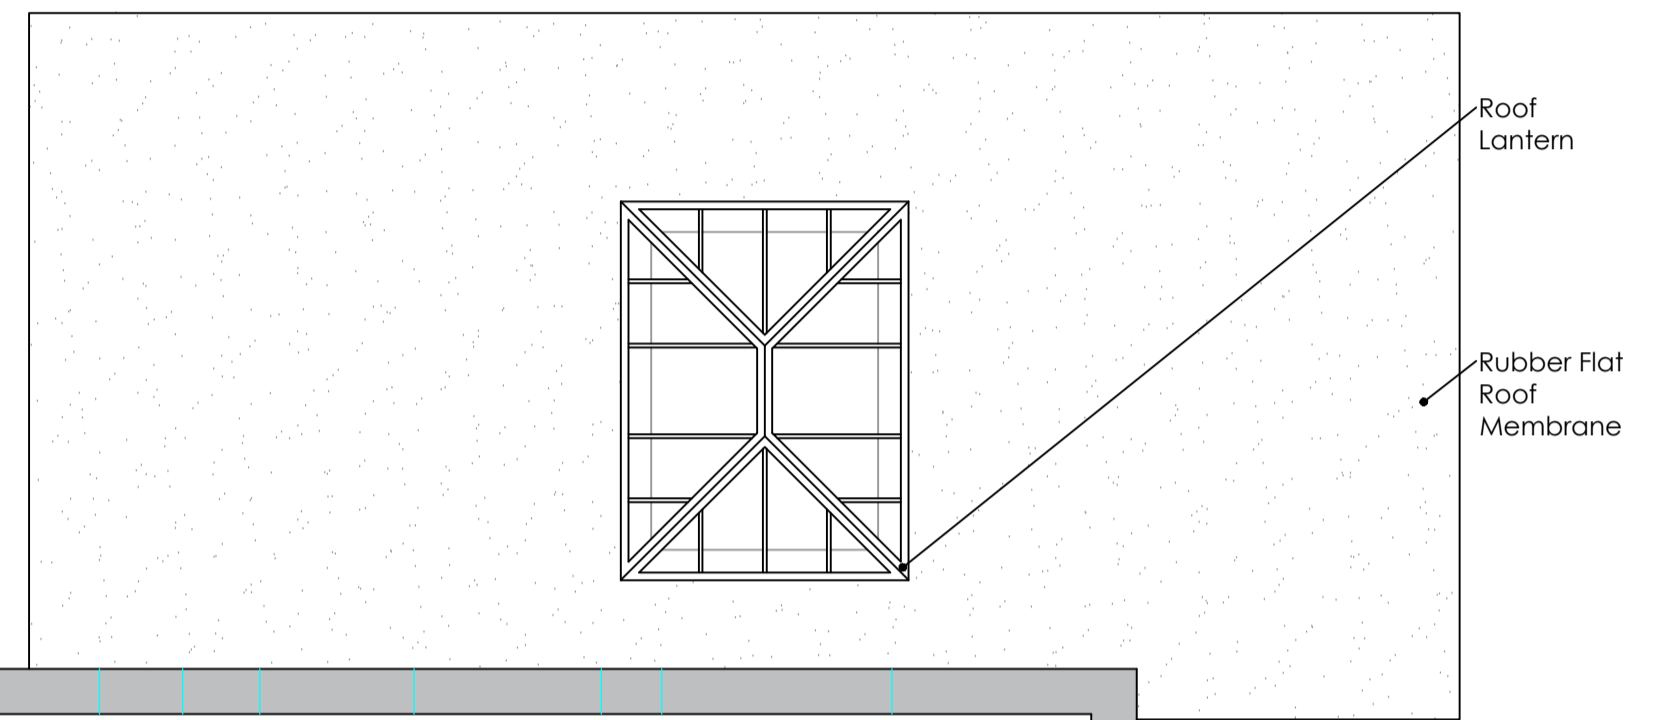

PROPOSED FIRST FLOOR PLAN 1:50



PROPOSED SIDE ELEVATION 1:50



PROPOSED FRONT ELEVATION 1:50

• NOTES

1. Refer to:  
ORIGINAL DRAWING SIZE A1

1.2m @ 1:20	3.0m @ 1:50
6.0m @ 1:100	12.0m @ 1:200
30.0m @ 1:500	75.0m @ 1:1250

←—————→

SCALE BAR

Issue	Details	By	Date
-------	---------	----	------

• CLIENT  
Mr. & Mrs. D Worthington Short

• JOB LOCATION  
Windermere, Middle Hill, Chalford, Stroud, GL6 8BE

• TITLE  
PROPOSED EXTENSION  
Proposed First Floor Plan & Elevations

All dimensions to be checked on site  
This drawing is COPYRIGHT

**MDHP**   
Consulting Civil & Structural Engineers  
52 High Street Stonehouse Glos GL10 2NA  
Telephone: 01453 824551  
email: consult@mdhp.co.uk  
website: www.mdhp.co.uk

• DRAWN	re	• SCALE
• DATE	Jan. 24	1:50

• DRAWING No.  
22039/6