


FRONT ELEVATION


FLANK

REAR


RETURN FLANK

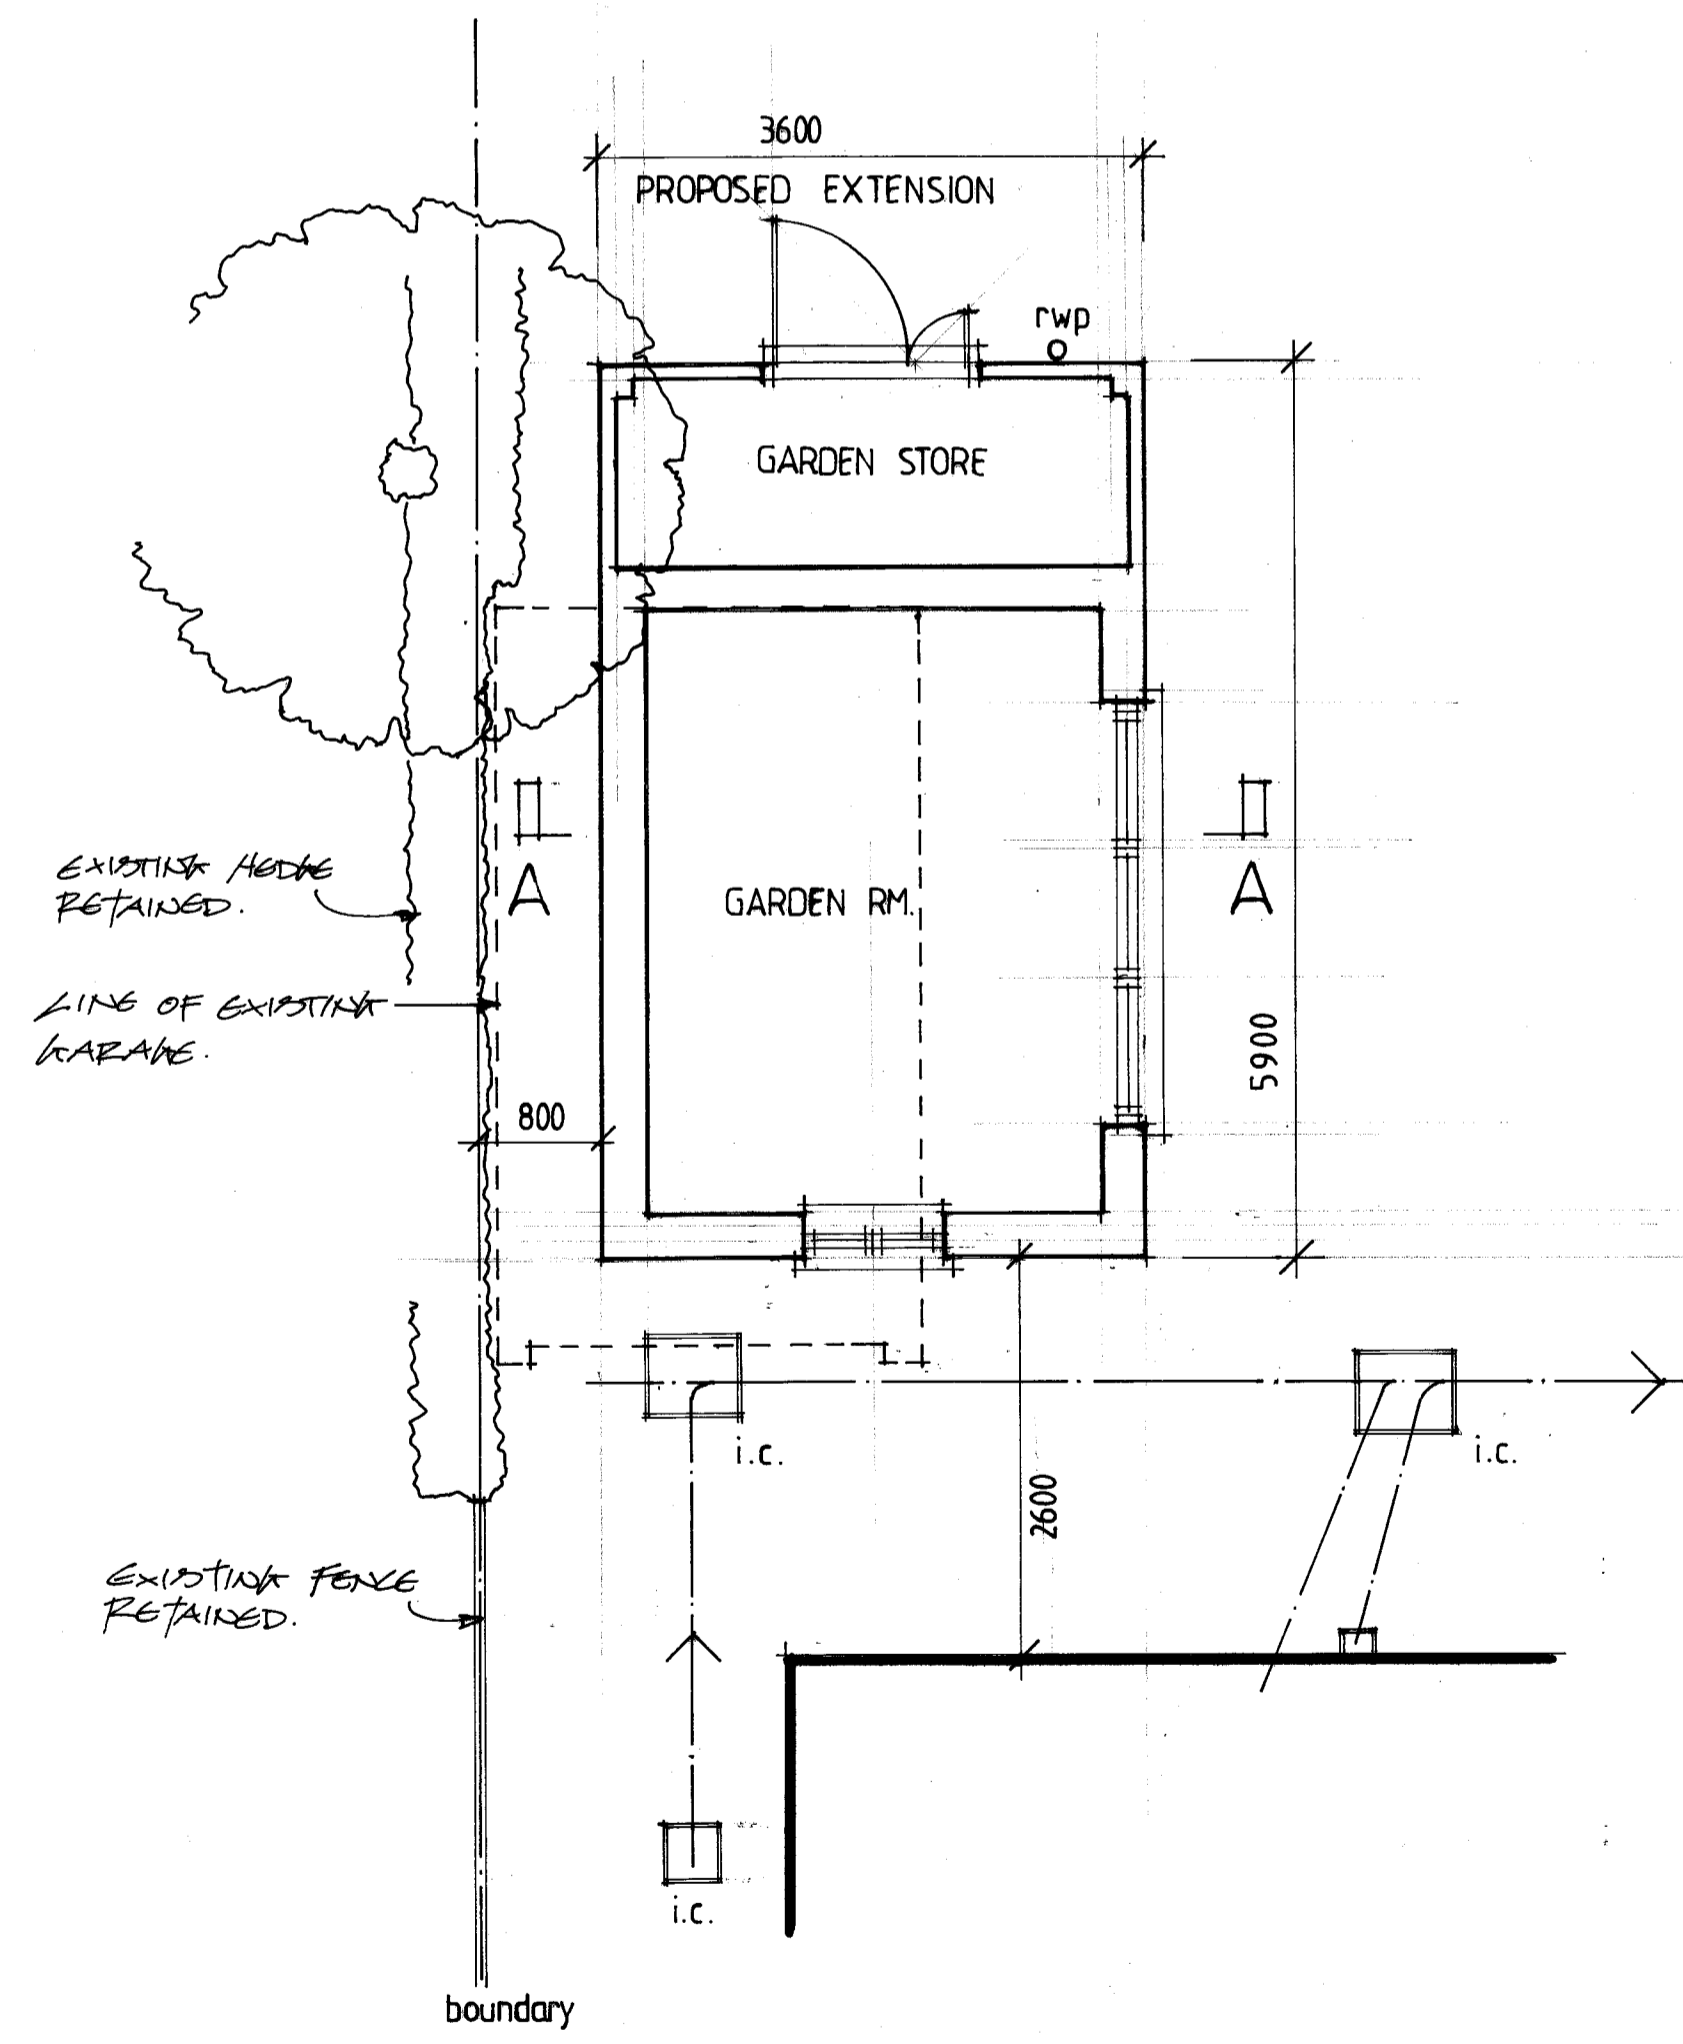


GROUND FLOOR PLAN

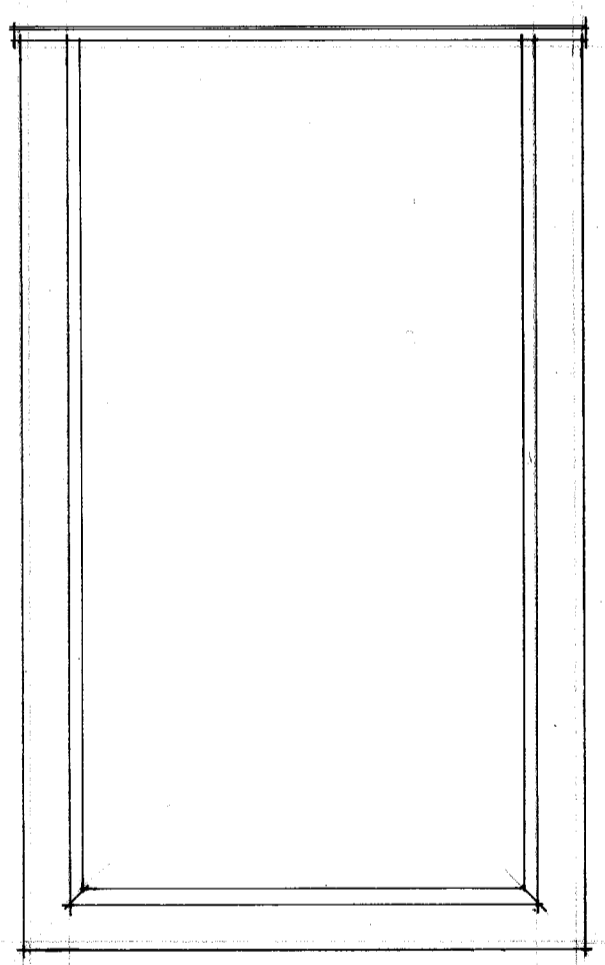

ROOF PLAN

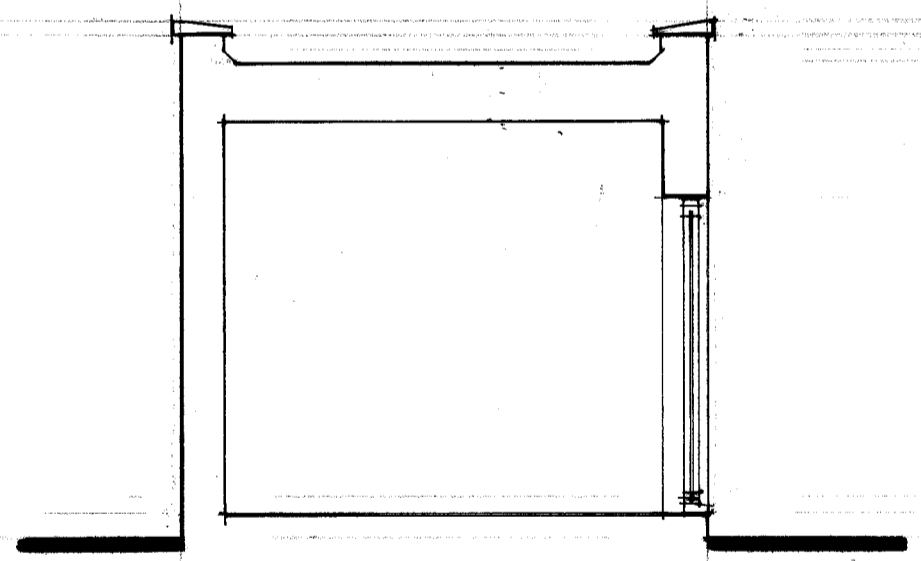

SECTION A - A

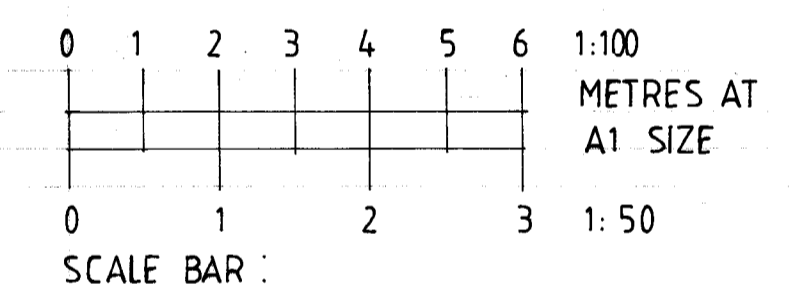

DATE ( ) REVISION	
CLIENT TRING CHARITIES	
PROJECT 70 DUNDALE RD. TRING HERTS.	
DRAWING PLANS / ELEVATIONS AS PROPOSED	
SCALE 1:50	DATE DRAWN JAN. 24 J.M.
DRAWING NUMBER 2305 / 02	
<b>MINSHULL</b> F.S. GN.	
65 EGERTON ROAD, BERKHAMSTED, HERTS. HP4 1DU TEL: 01442 866982. E-MAIL: john.minshull2@ntlworld.com	