




FRONT ELEVATION

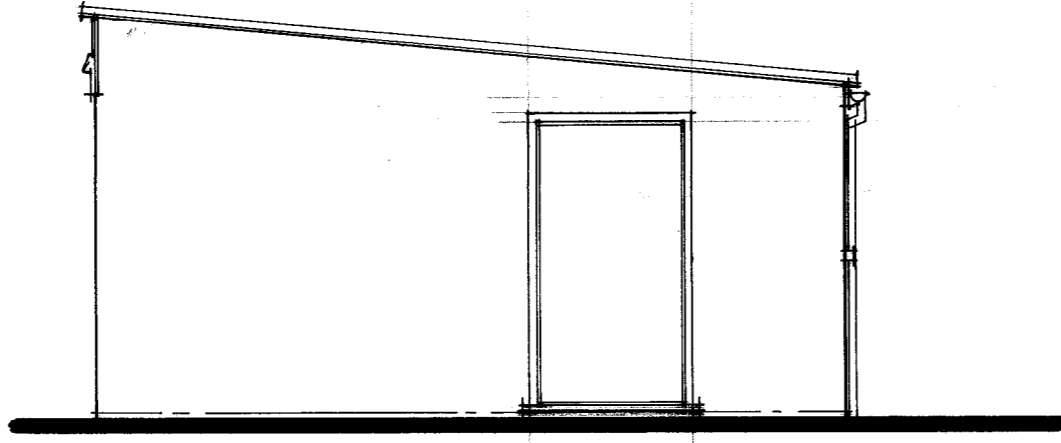


FLANK

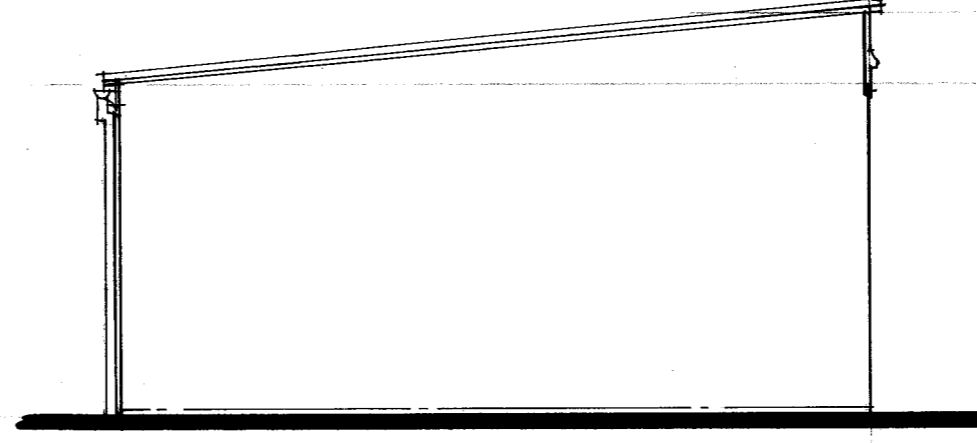


RETURN FLANK

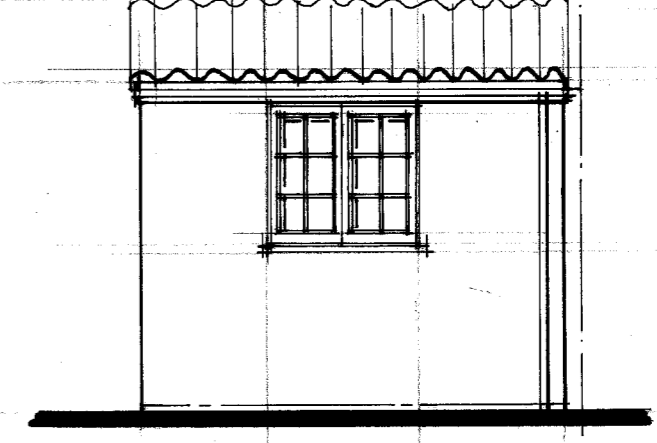


REAR

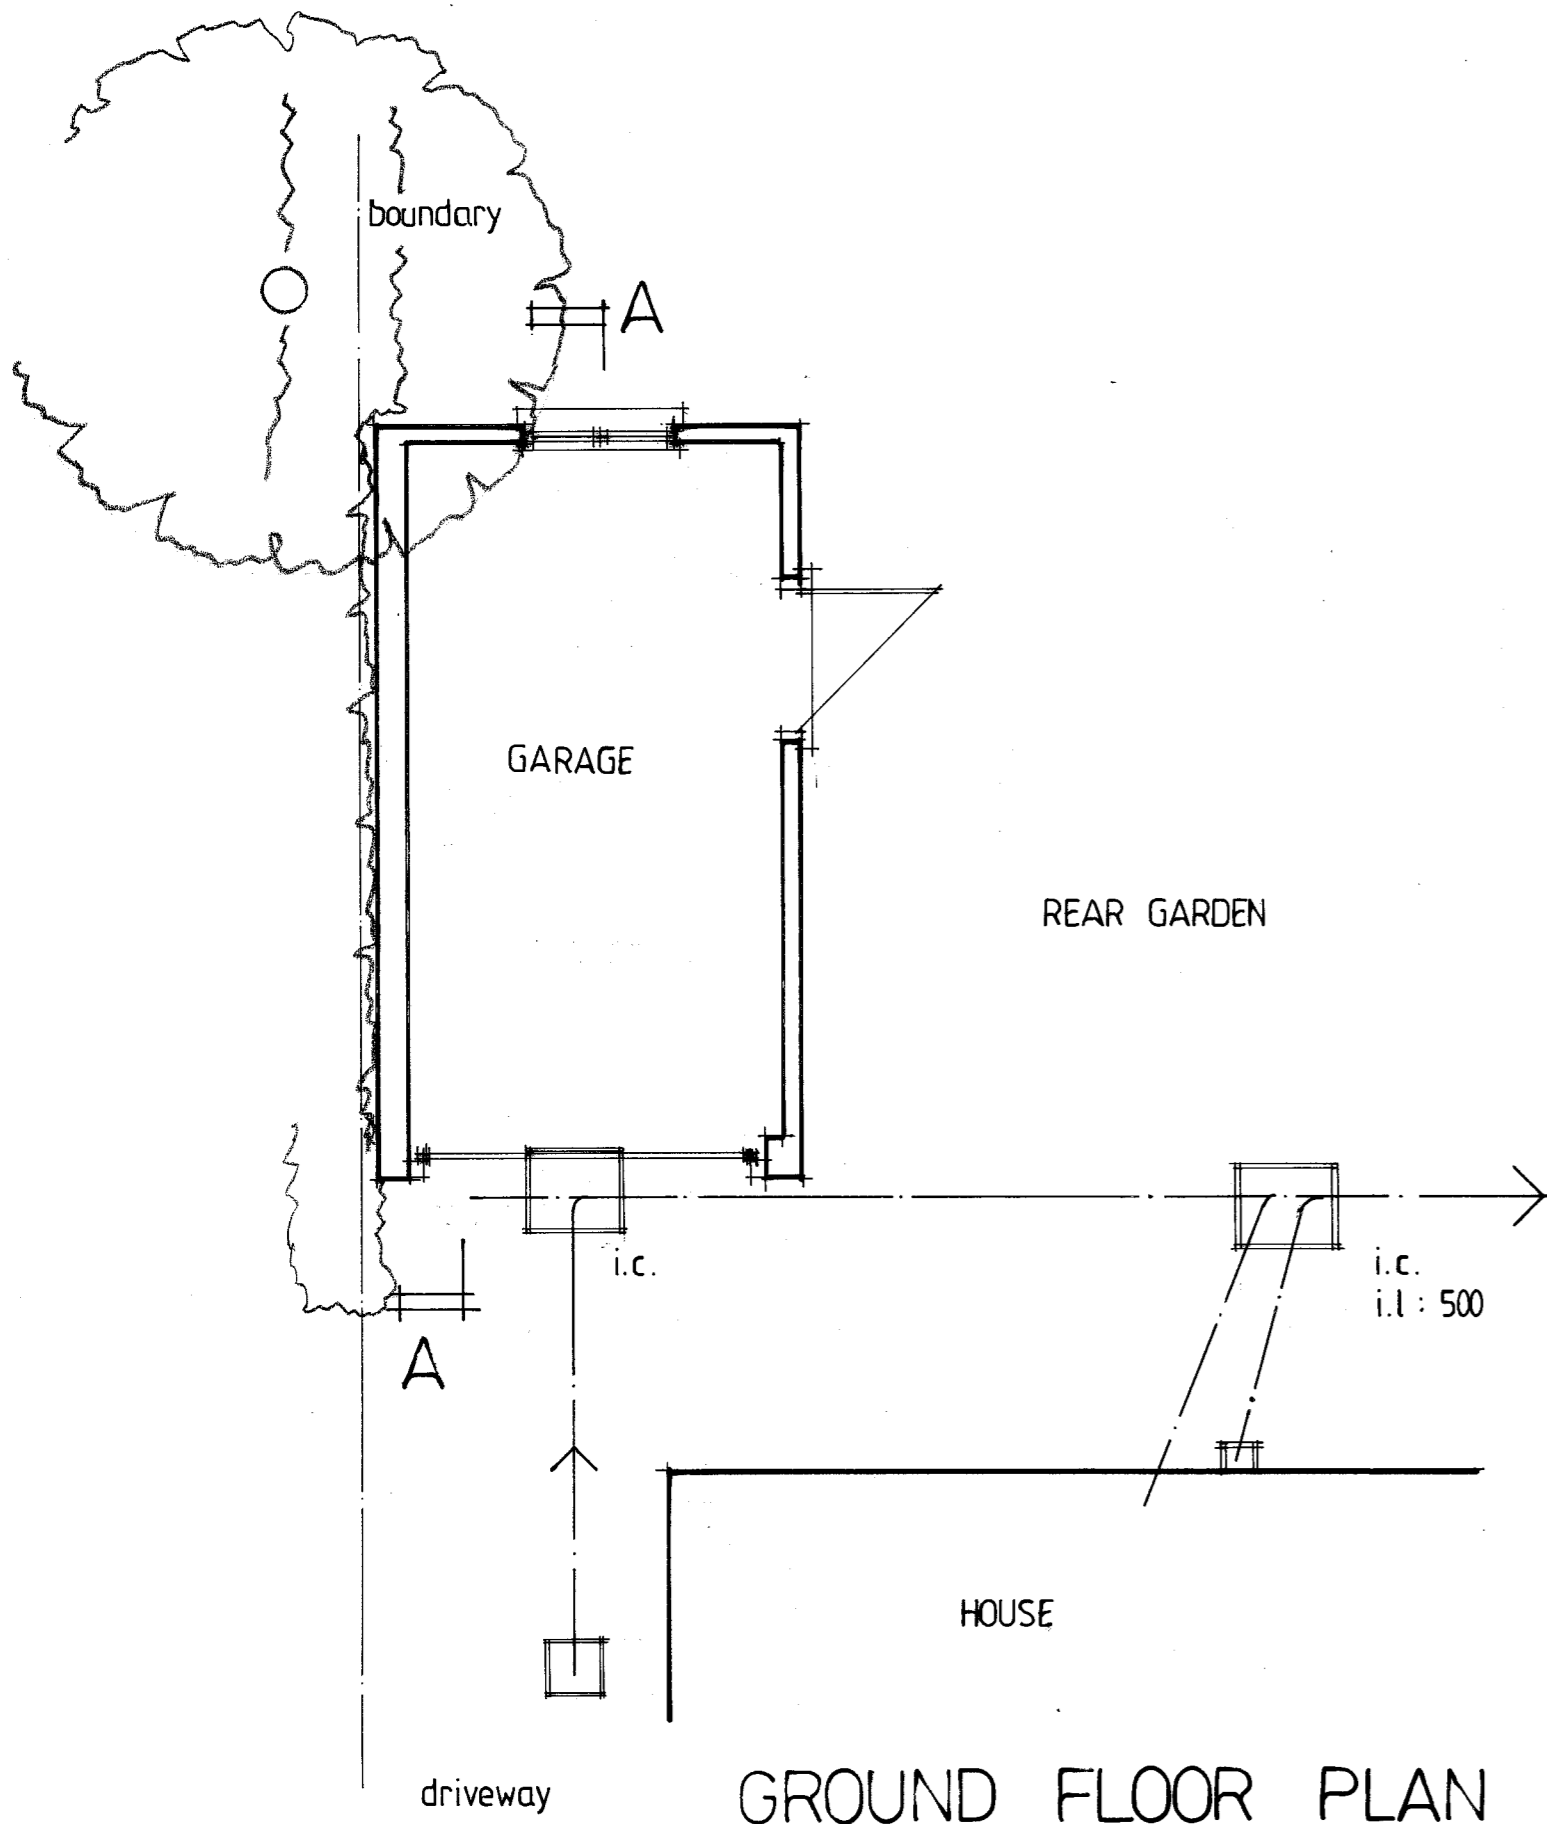

GROUND FLOOR PLAN

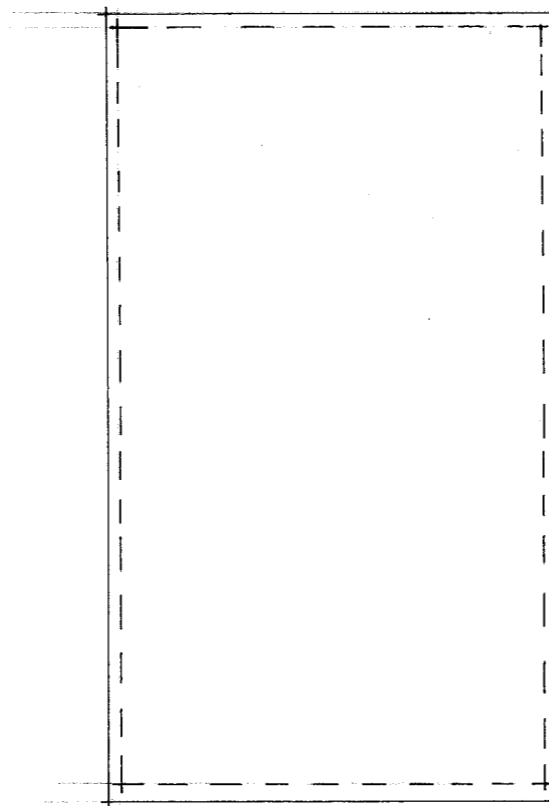

ROOF PLAN

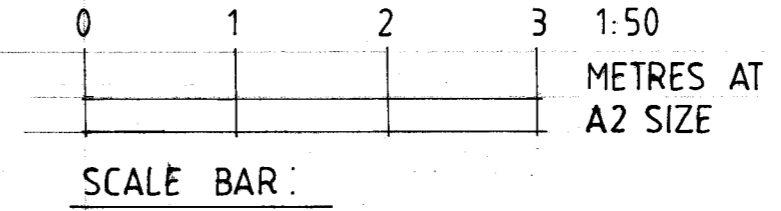

DATE ( ) REVISION

CLIENT  
TRING CHARITIES

PROJECT  
70 DUNDALE RD.  
TRING  
HERTS.  
DRAWING  
PLANS / ELEVATIONS AS EXISTING

SCALE DATE DRAWN  
1:50 FEB. 23 J.M.

DRAWING NUMBER  
2305 / 01



65 EGERTON ROAD, BERKHAMSTED, HERTS. HP4 1DU  
TEL: 01442 866982. E-MAIL: john.minshull2@ntlworld.com