










EXISTING FRONT ELEVATION (south east)



PART EXISTING SIDE ELEVATION (south west)



PART EXISTING SIDE ELEVATION (north east)

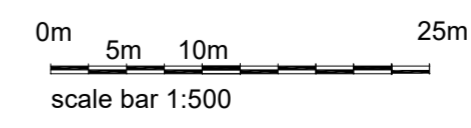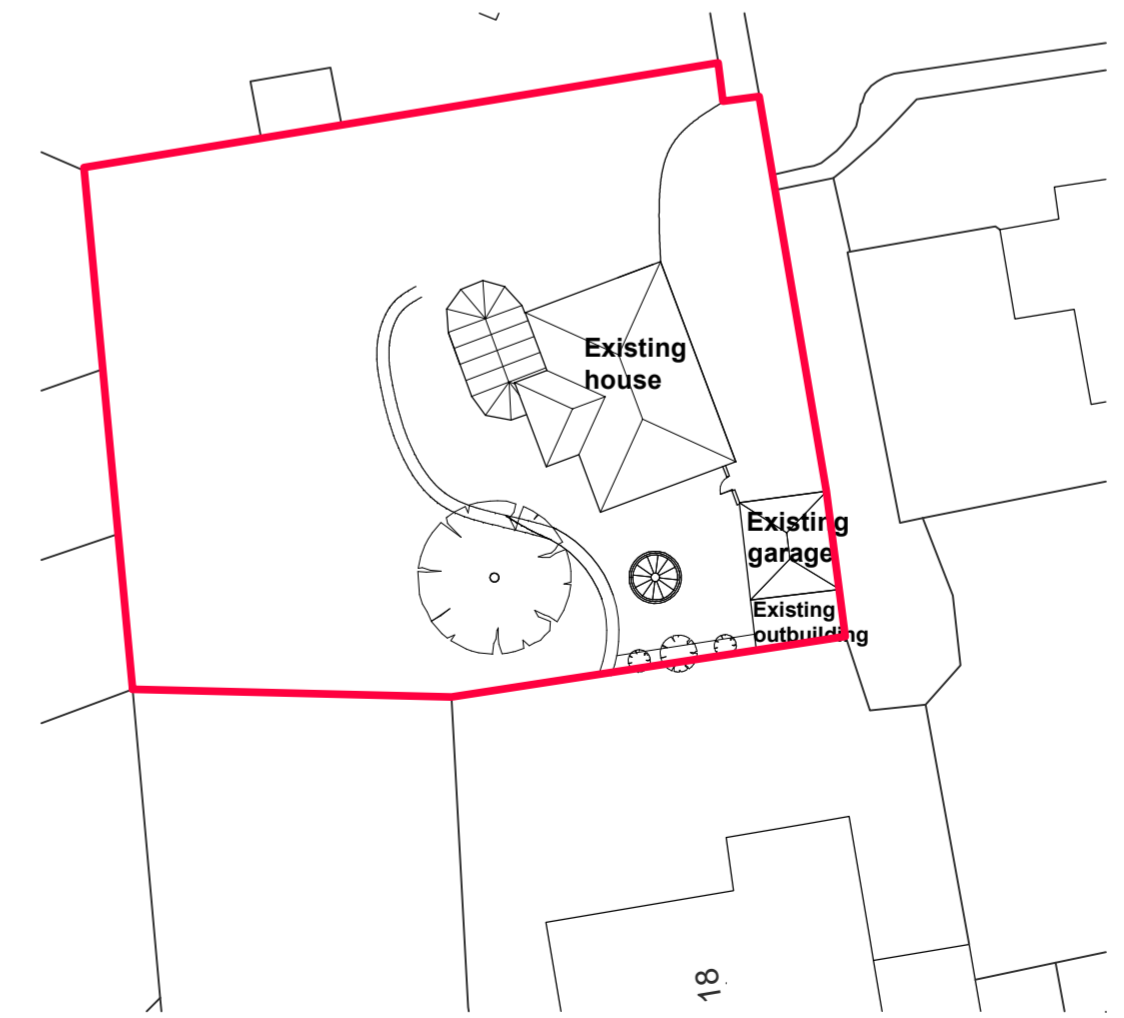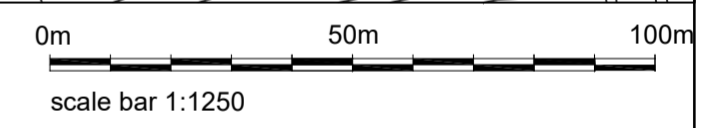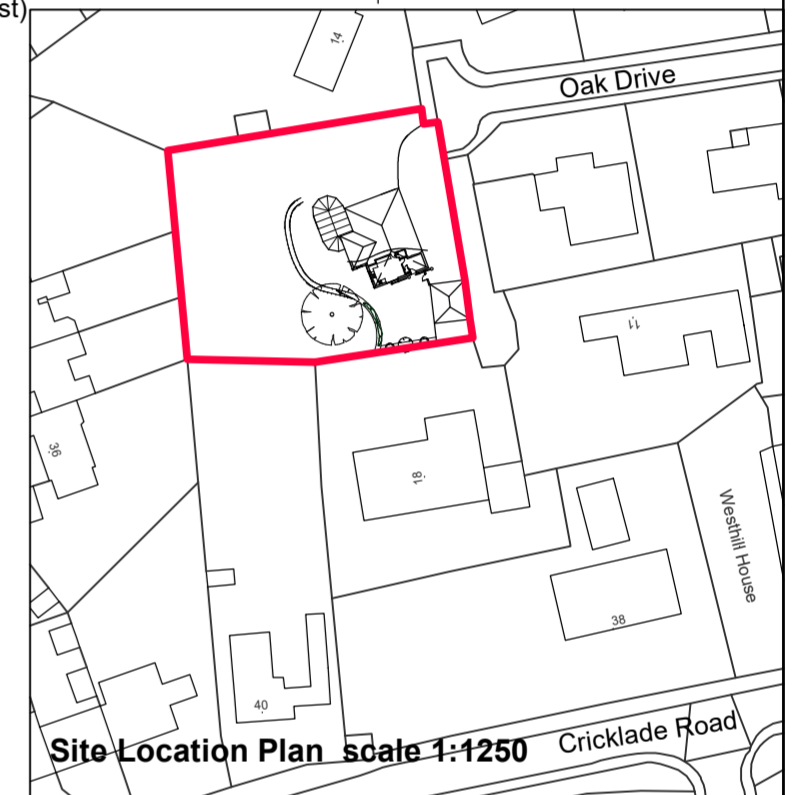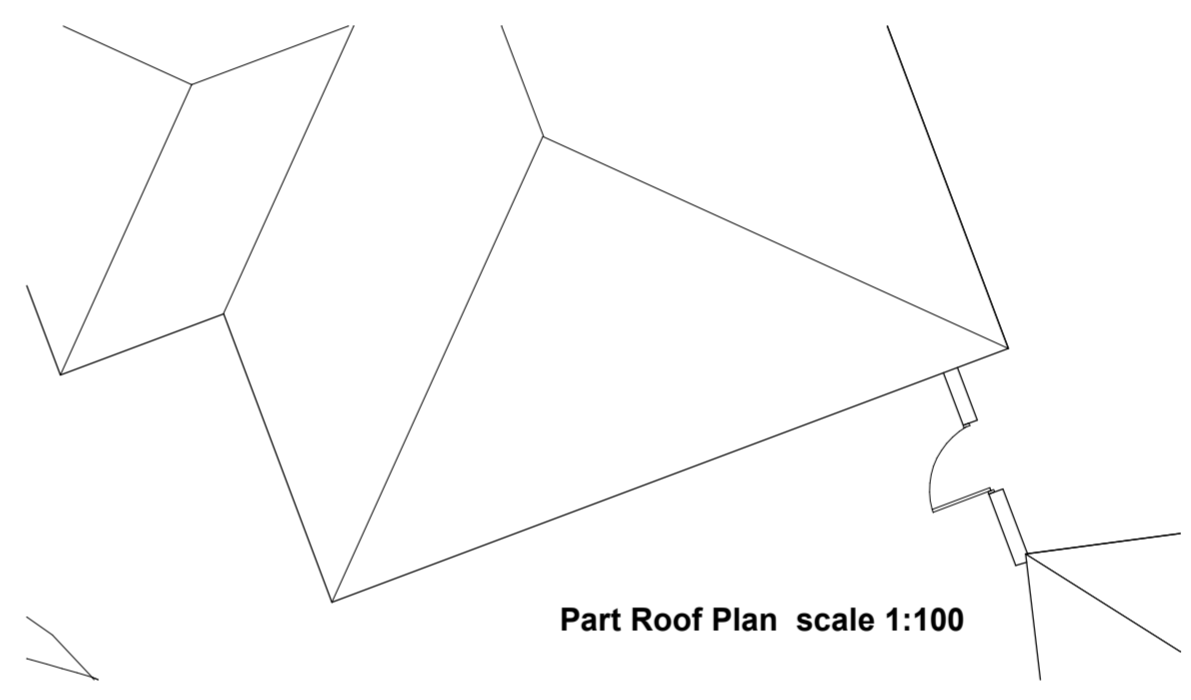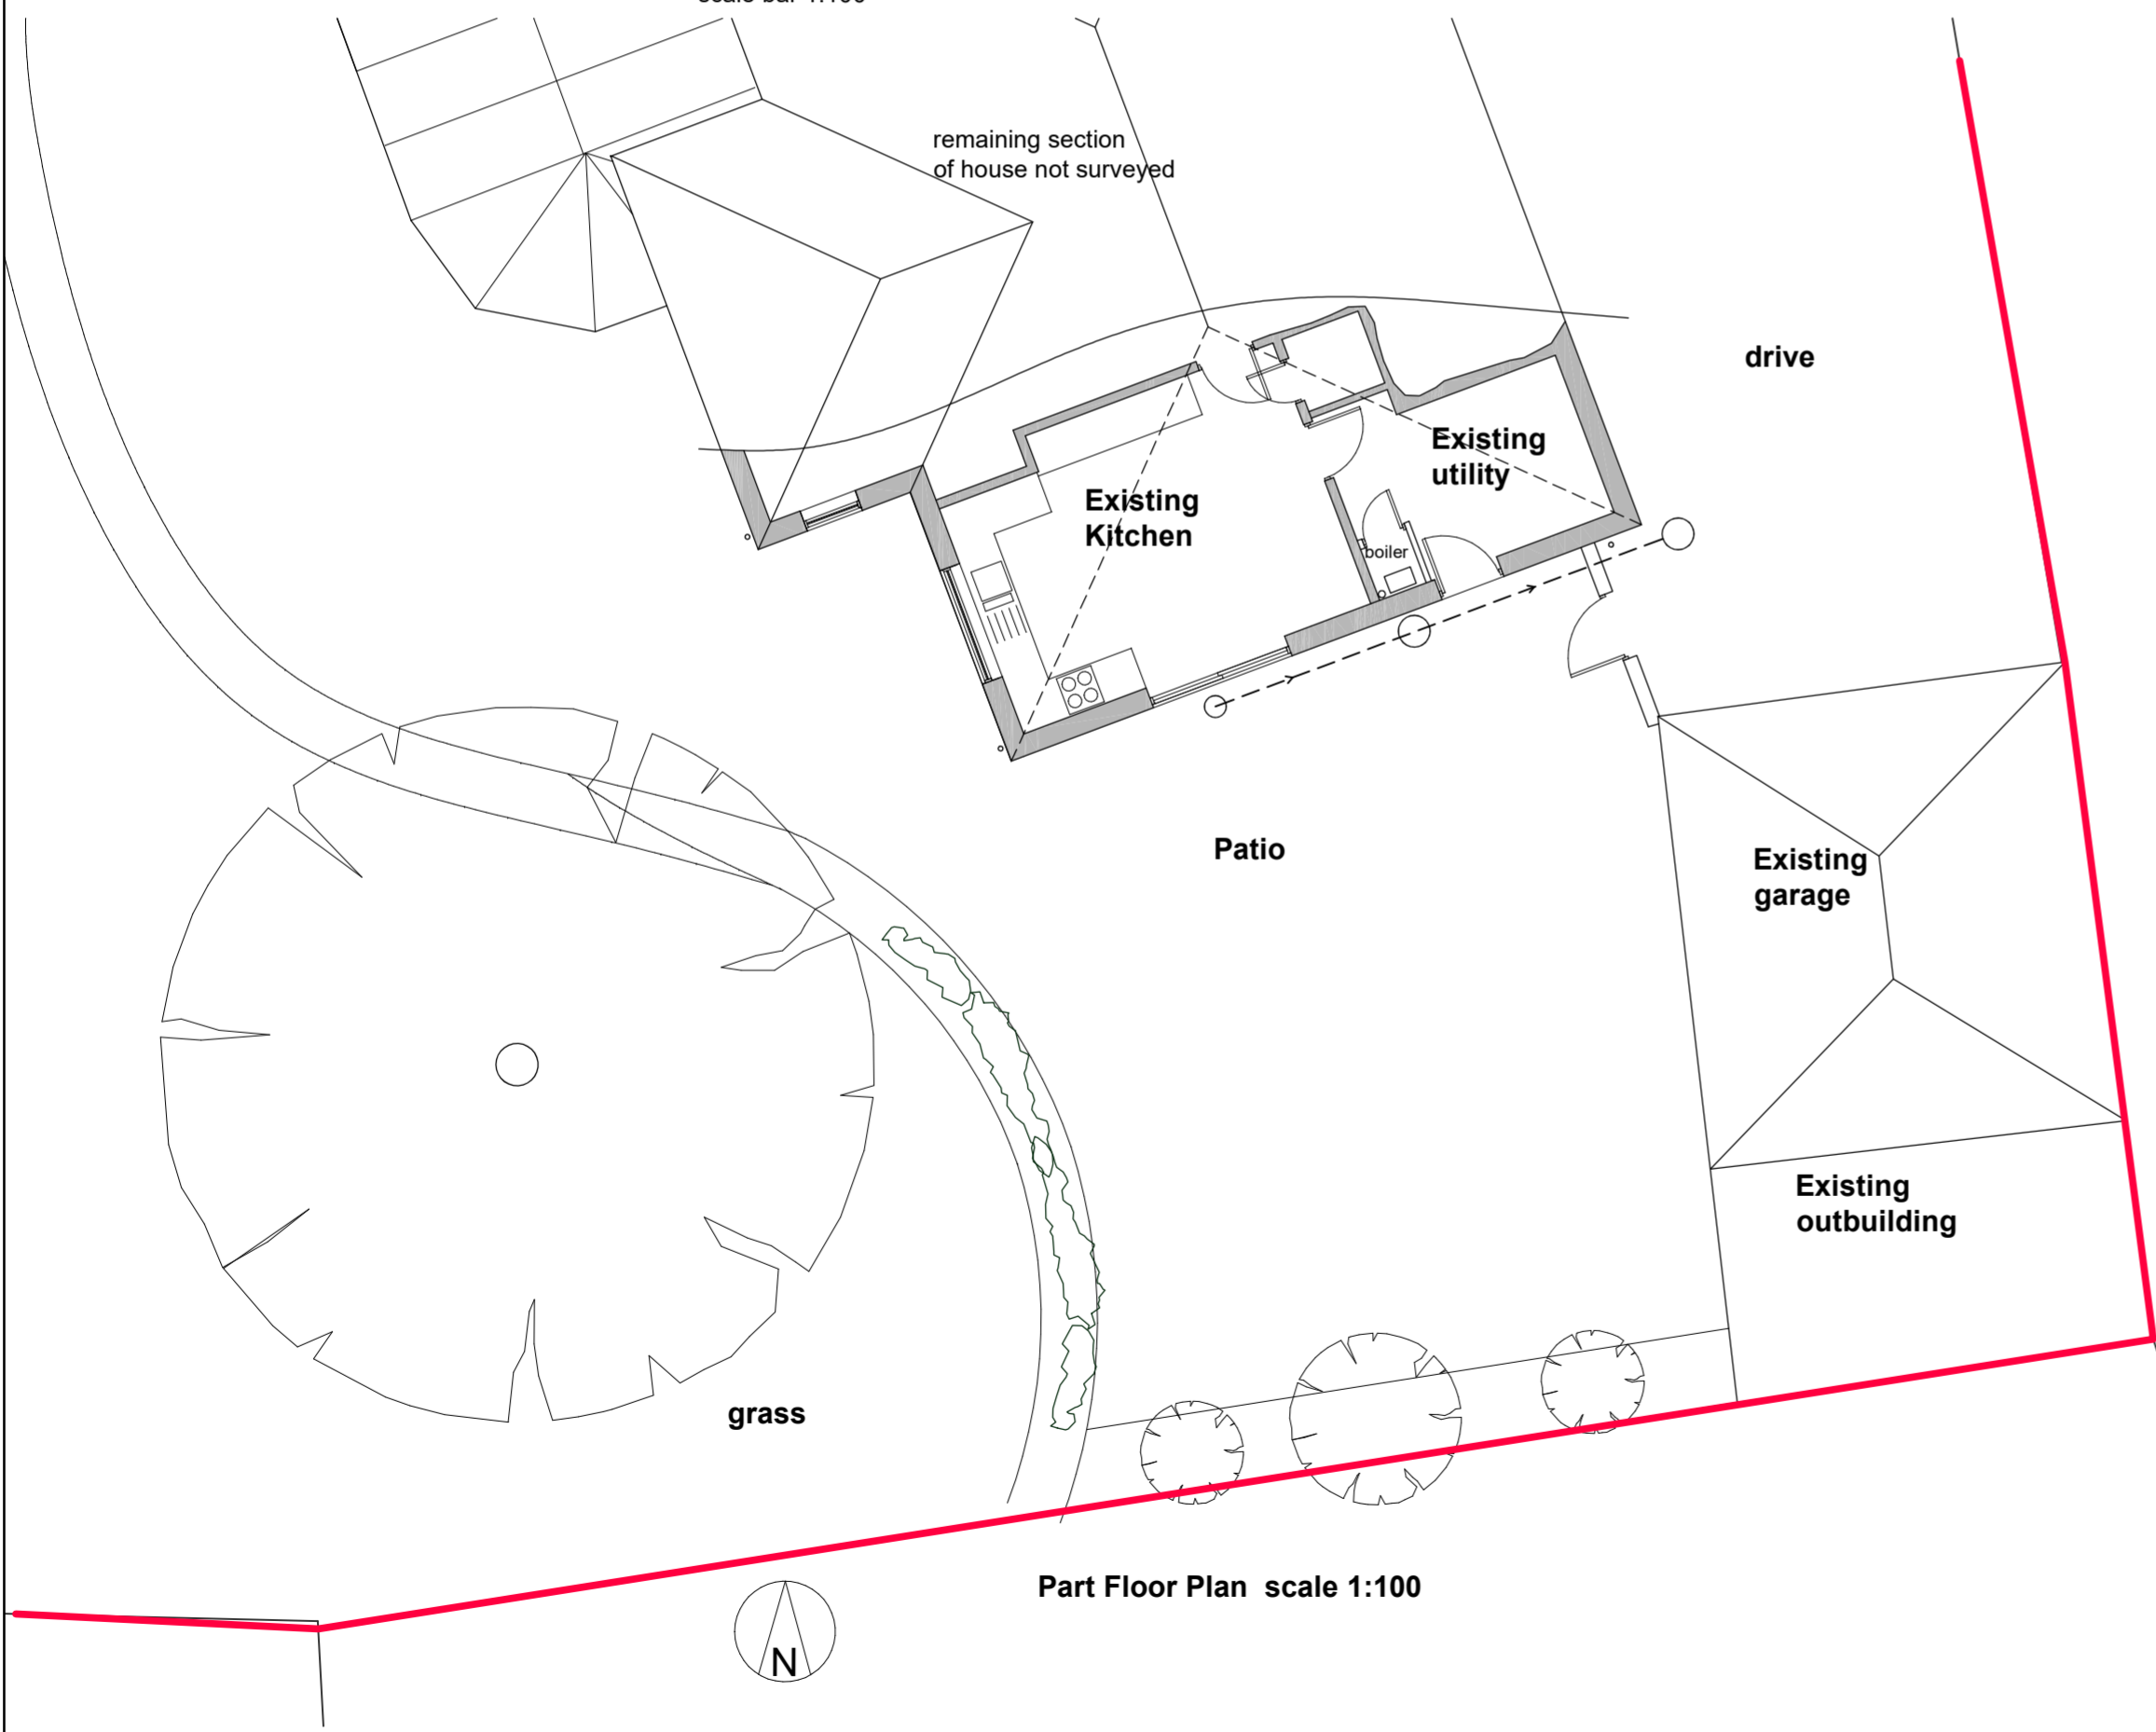 

**WEAVER KHAN** architects

Old Council Chamber, The Corn Exchange,  
Faringdon, SN7 7HG

T: 01367 244971  
M: 07901606629  
E: calvin@wkarchitects.co.uk  
W: www.wkarchitects.co.uk

Project **Oakley House**  
16 Oakdrive  
Highworth  
SN6 7BP

Client **Mr & Mrs Sheridan**

Drawing Title **Plans and elevations as existing**

Date	Drawn	Revision
Jan 2024	CSW	-

Scale	Status
AS SHOWN @ A2	Planning

**1716-PL-01a**

site location plan obtained under license by Weaver Khan Architects Limited