



GROUND FLOOR PLAN

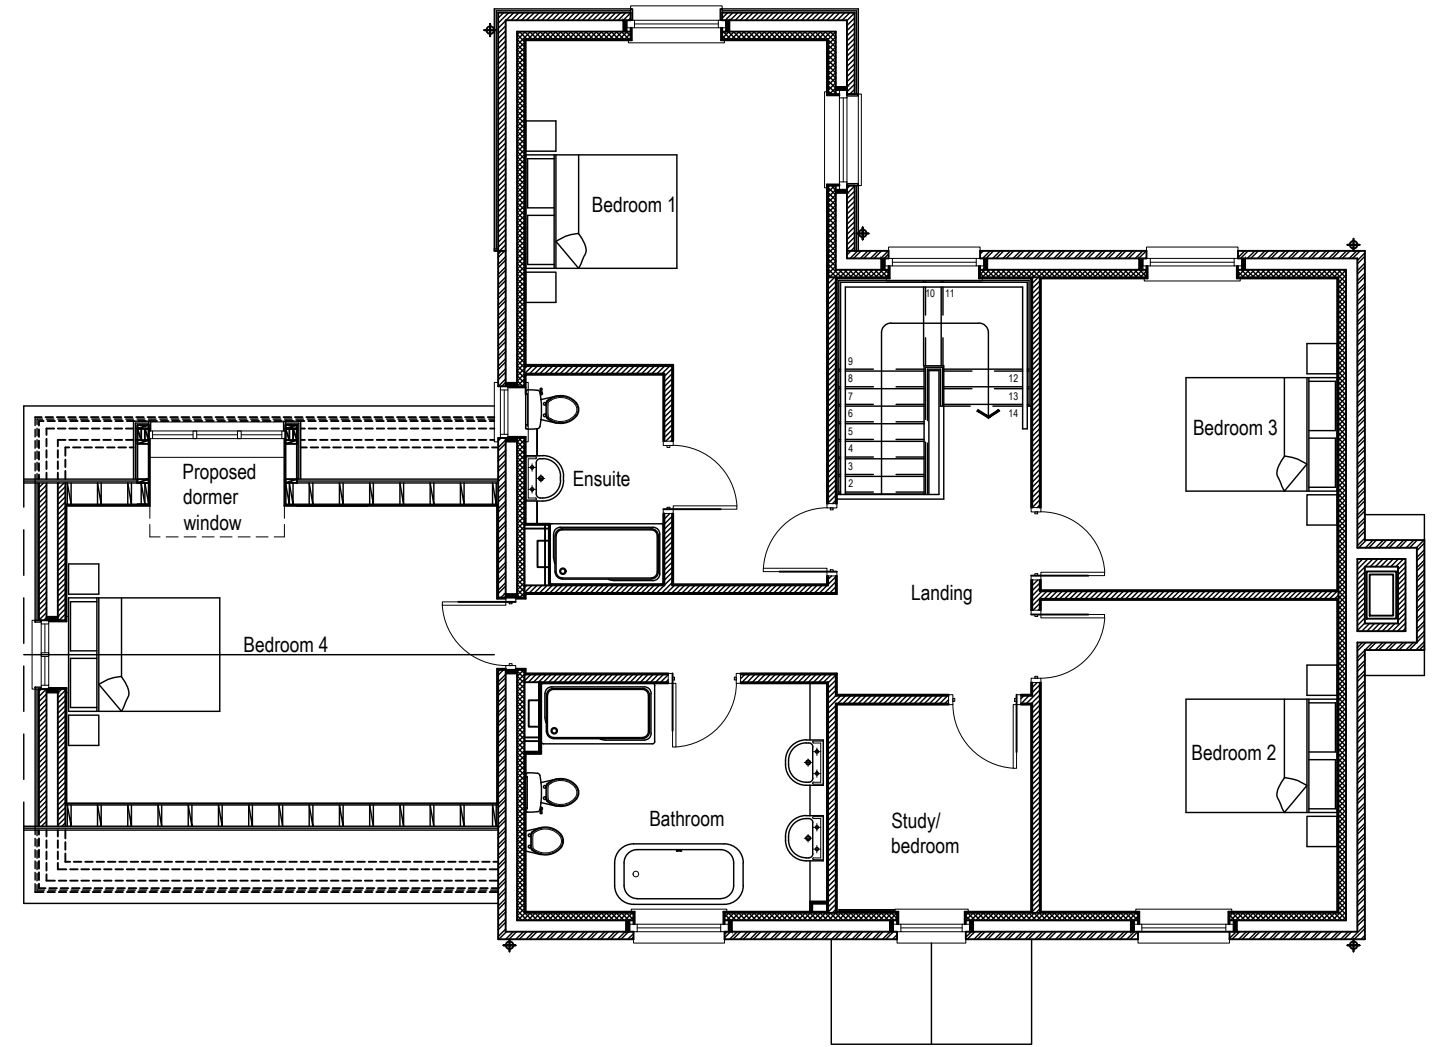

FIRST FLOOR PLAN

 

notes: © Copyright Reserved  
 1. This drawing is the copyright of vision architects limited  
 2. DO NOT copy, alter or reproduced in any way or pass to a third party without written authority  
 3. DO NOT scale these drawings. Dimensions to be checked on site prior to commencing work  
 4. READ in conjunction with other Consultants documentation & drawings regarding this project  
 5. DISCREPANCIES should be reported in writing to the project architect or engineer immediately  
 MODEL FILE REFERENCE - 240002-A-P-PL\_RIBA03

A	Planning issue	2024.02.01	AJC	dp
rev.	description	date	by	ch

scale:	1:100 @ A3	client:	Mr R. Duke
date:	2024.02	project:	Lime Wood, The Woods, Ampfield Hill, Ampfield. SO51 9BD.
drawn:	AJC	drawing:	Proposed Floor Plans
checked:	dp	status:	RIBA STAGE 03 - Planning

wessex house upper market street eastleigh hampshire SO50 9FD  
 t: 01794 830660 w: www.vision-architects.co.uk

**vision**  
architects

drawing no.: 240002-A-PL-011 revision: A