



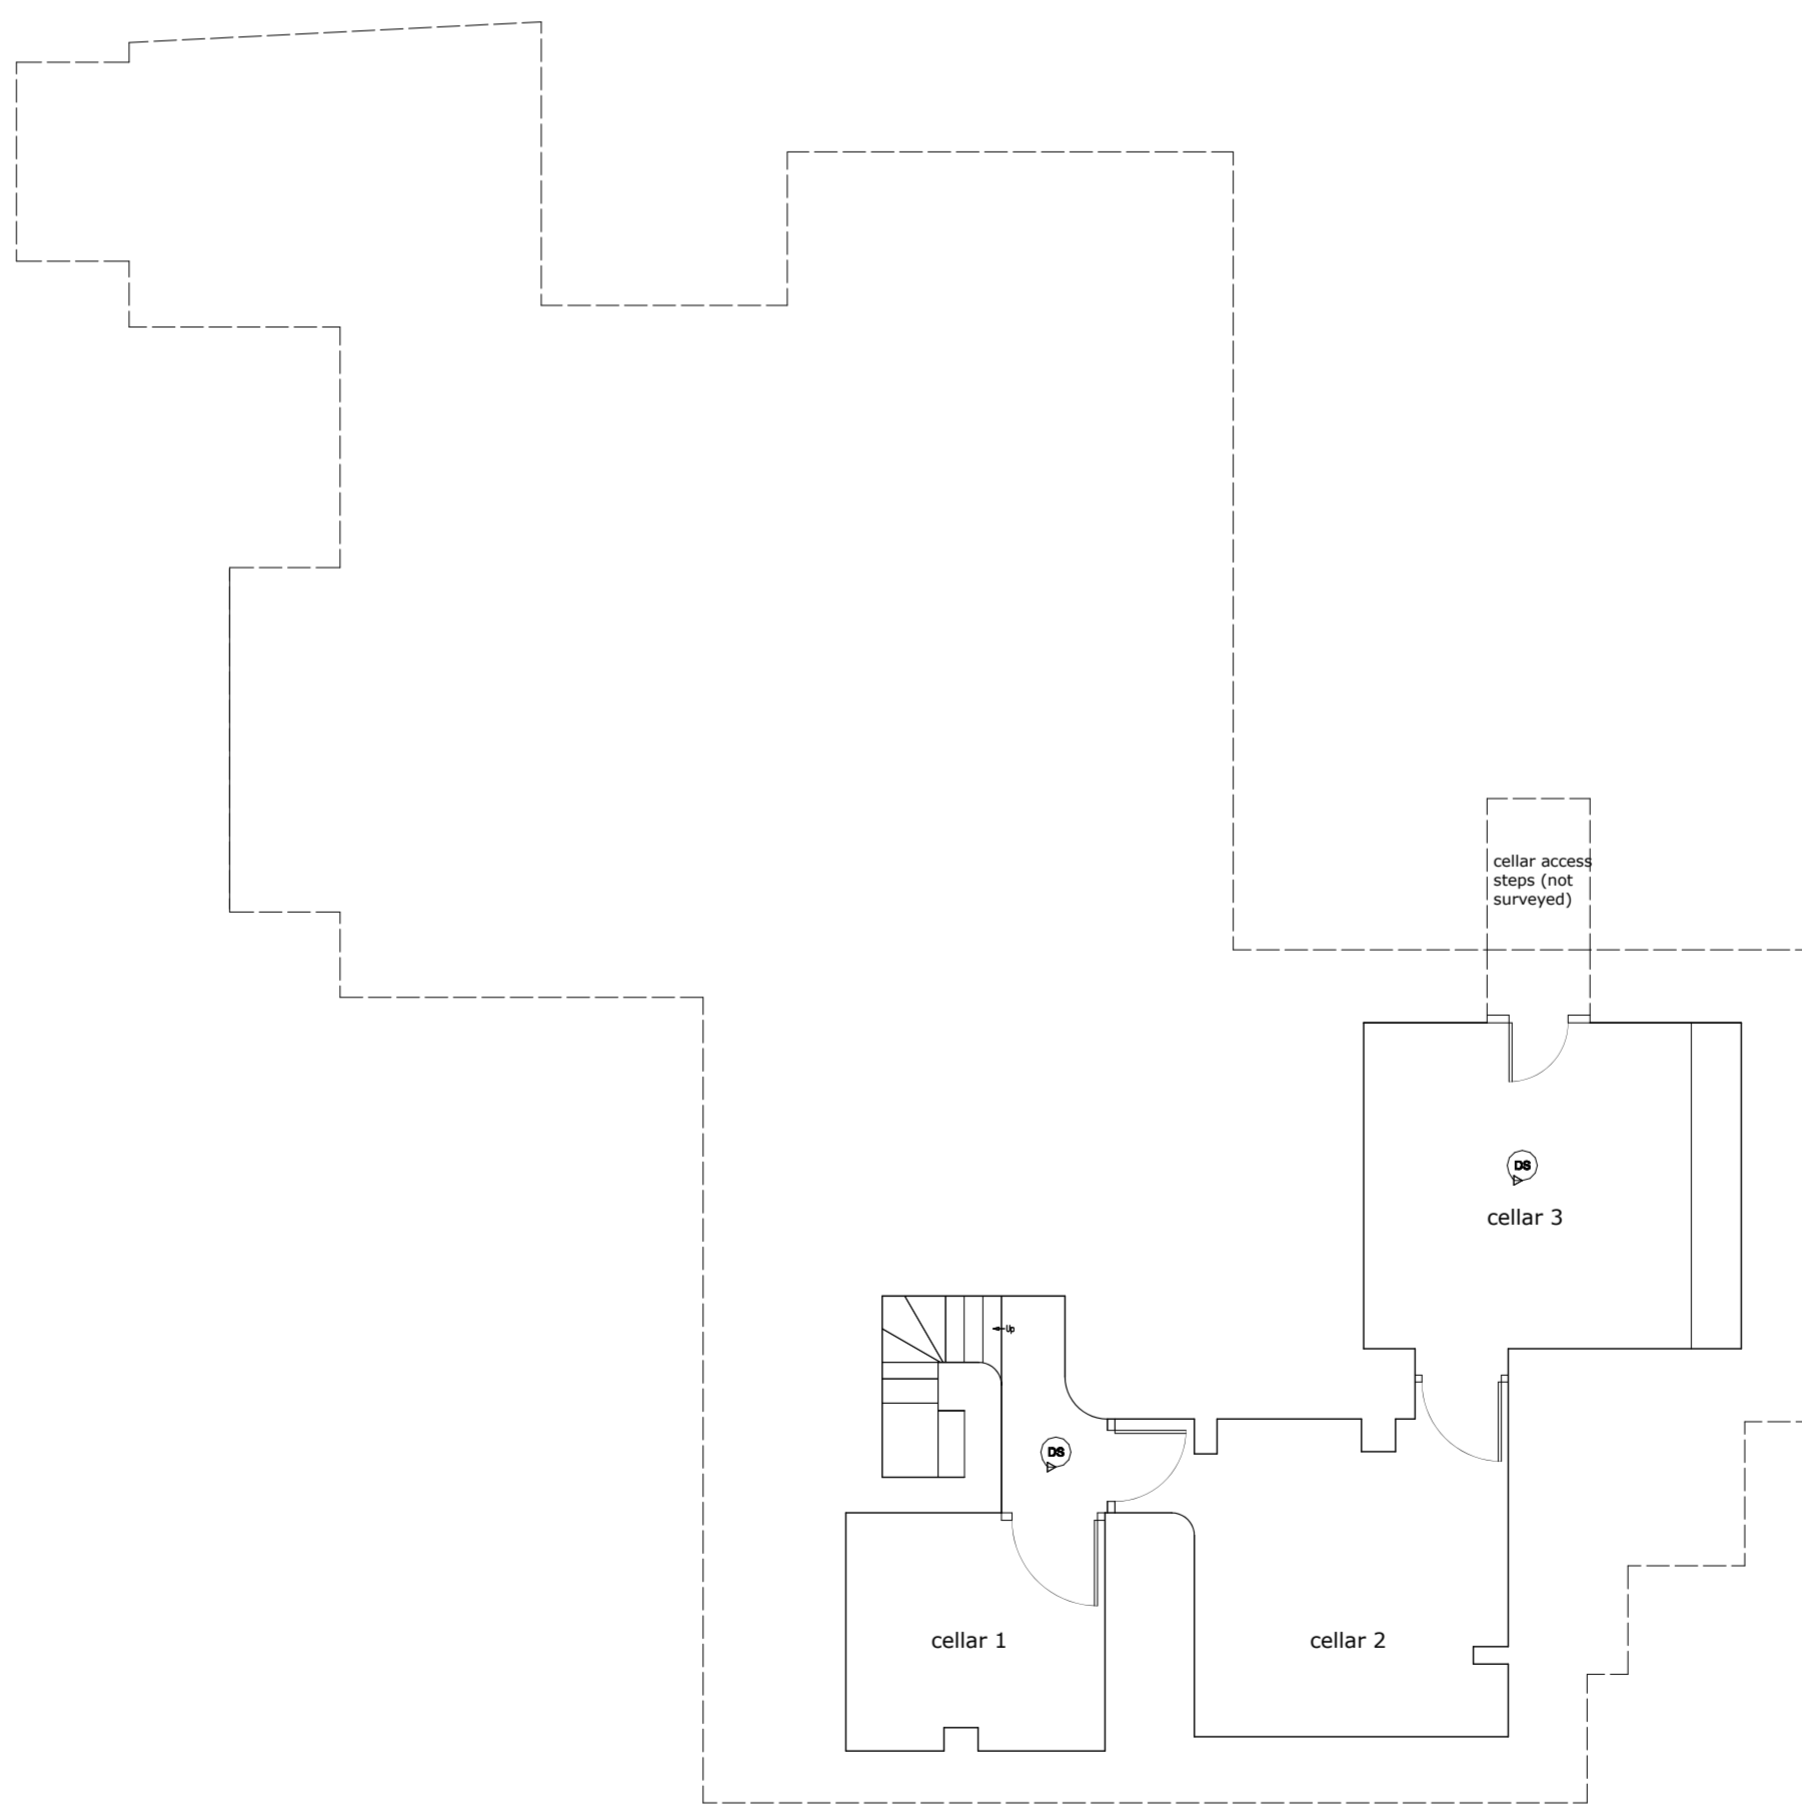


Front elevation

 

Basement

**LEGEND**

DB Denote smoke alarm

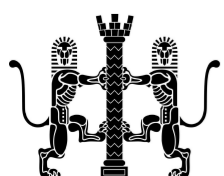

**R.R.RIMMER**

B.A., Dip. Arch., R.I.B.A.

CHARTERED ARCHITECT

24 Whitecourt  
Uley  
Dursley  
Gloucestershire GL11 5TG  
Tel: (01453) 861083

LANCASTER HOUSE, BRISTOL ROAD, THORNBURY BS35 3JA  
(Grade II Listed Building)  
Proposed basement plan and front elevation  
A2 - Drg. No. 1694/07

1:100

0

100mm

200mm

300mm

400mm