


 


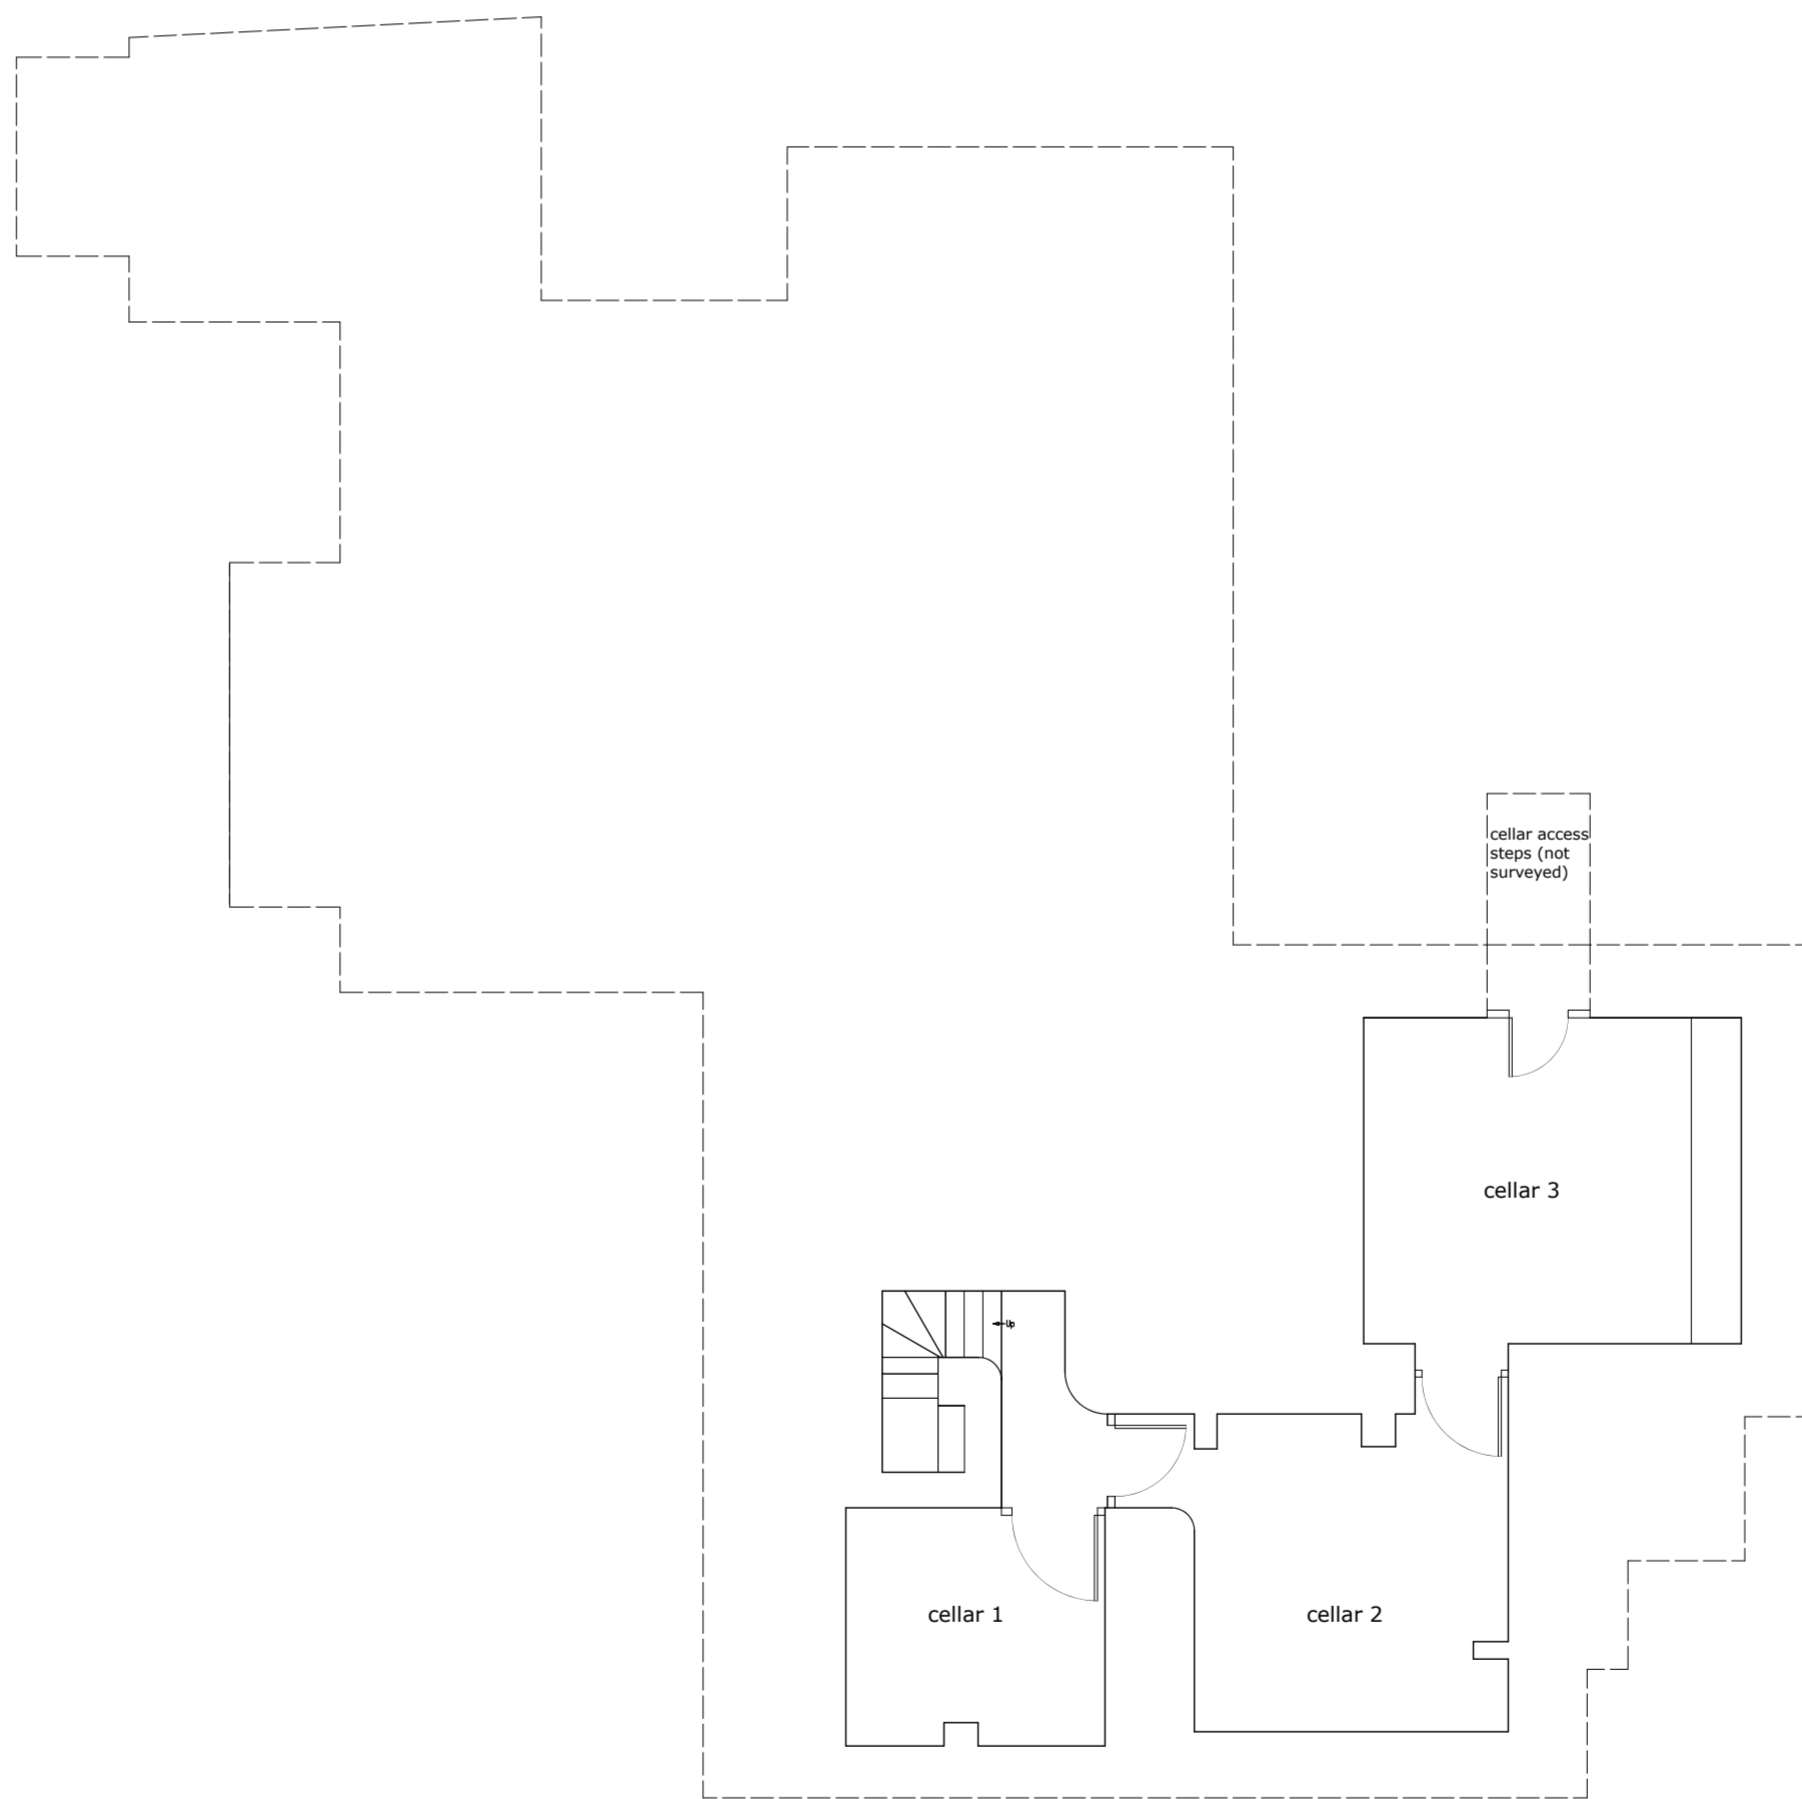

Front elevation

 

Basement

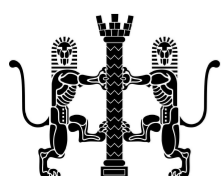

R.R.RIMMER

B.A., Dip. Arch., R.I.B.A.

CHARTERED ARCHITECT

24 Whitecourt
Uley
Dursley
Gloucestershire GL11 5TG
Tel: (01453) 861083

LANCASTER HOUSE, BRISTOL ROAD, THORNBURY BS35 3JA
(Grade II Listed Building)

Existing basement plan and front elevation
A2 - Drg. No. 1693/02

1:100

0 100mm

200mm

300mm

400mm