

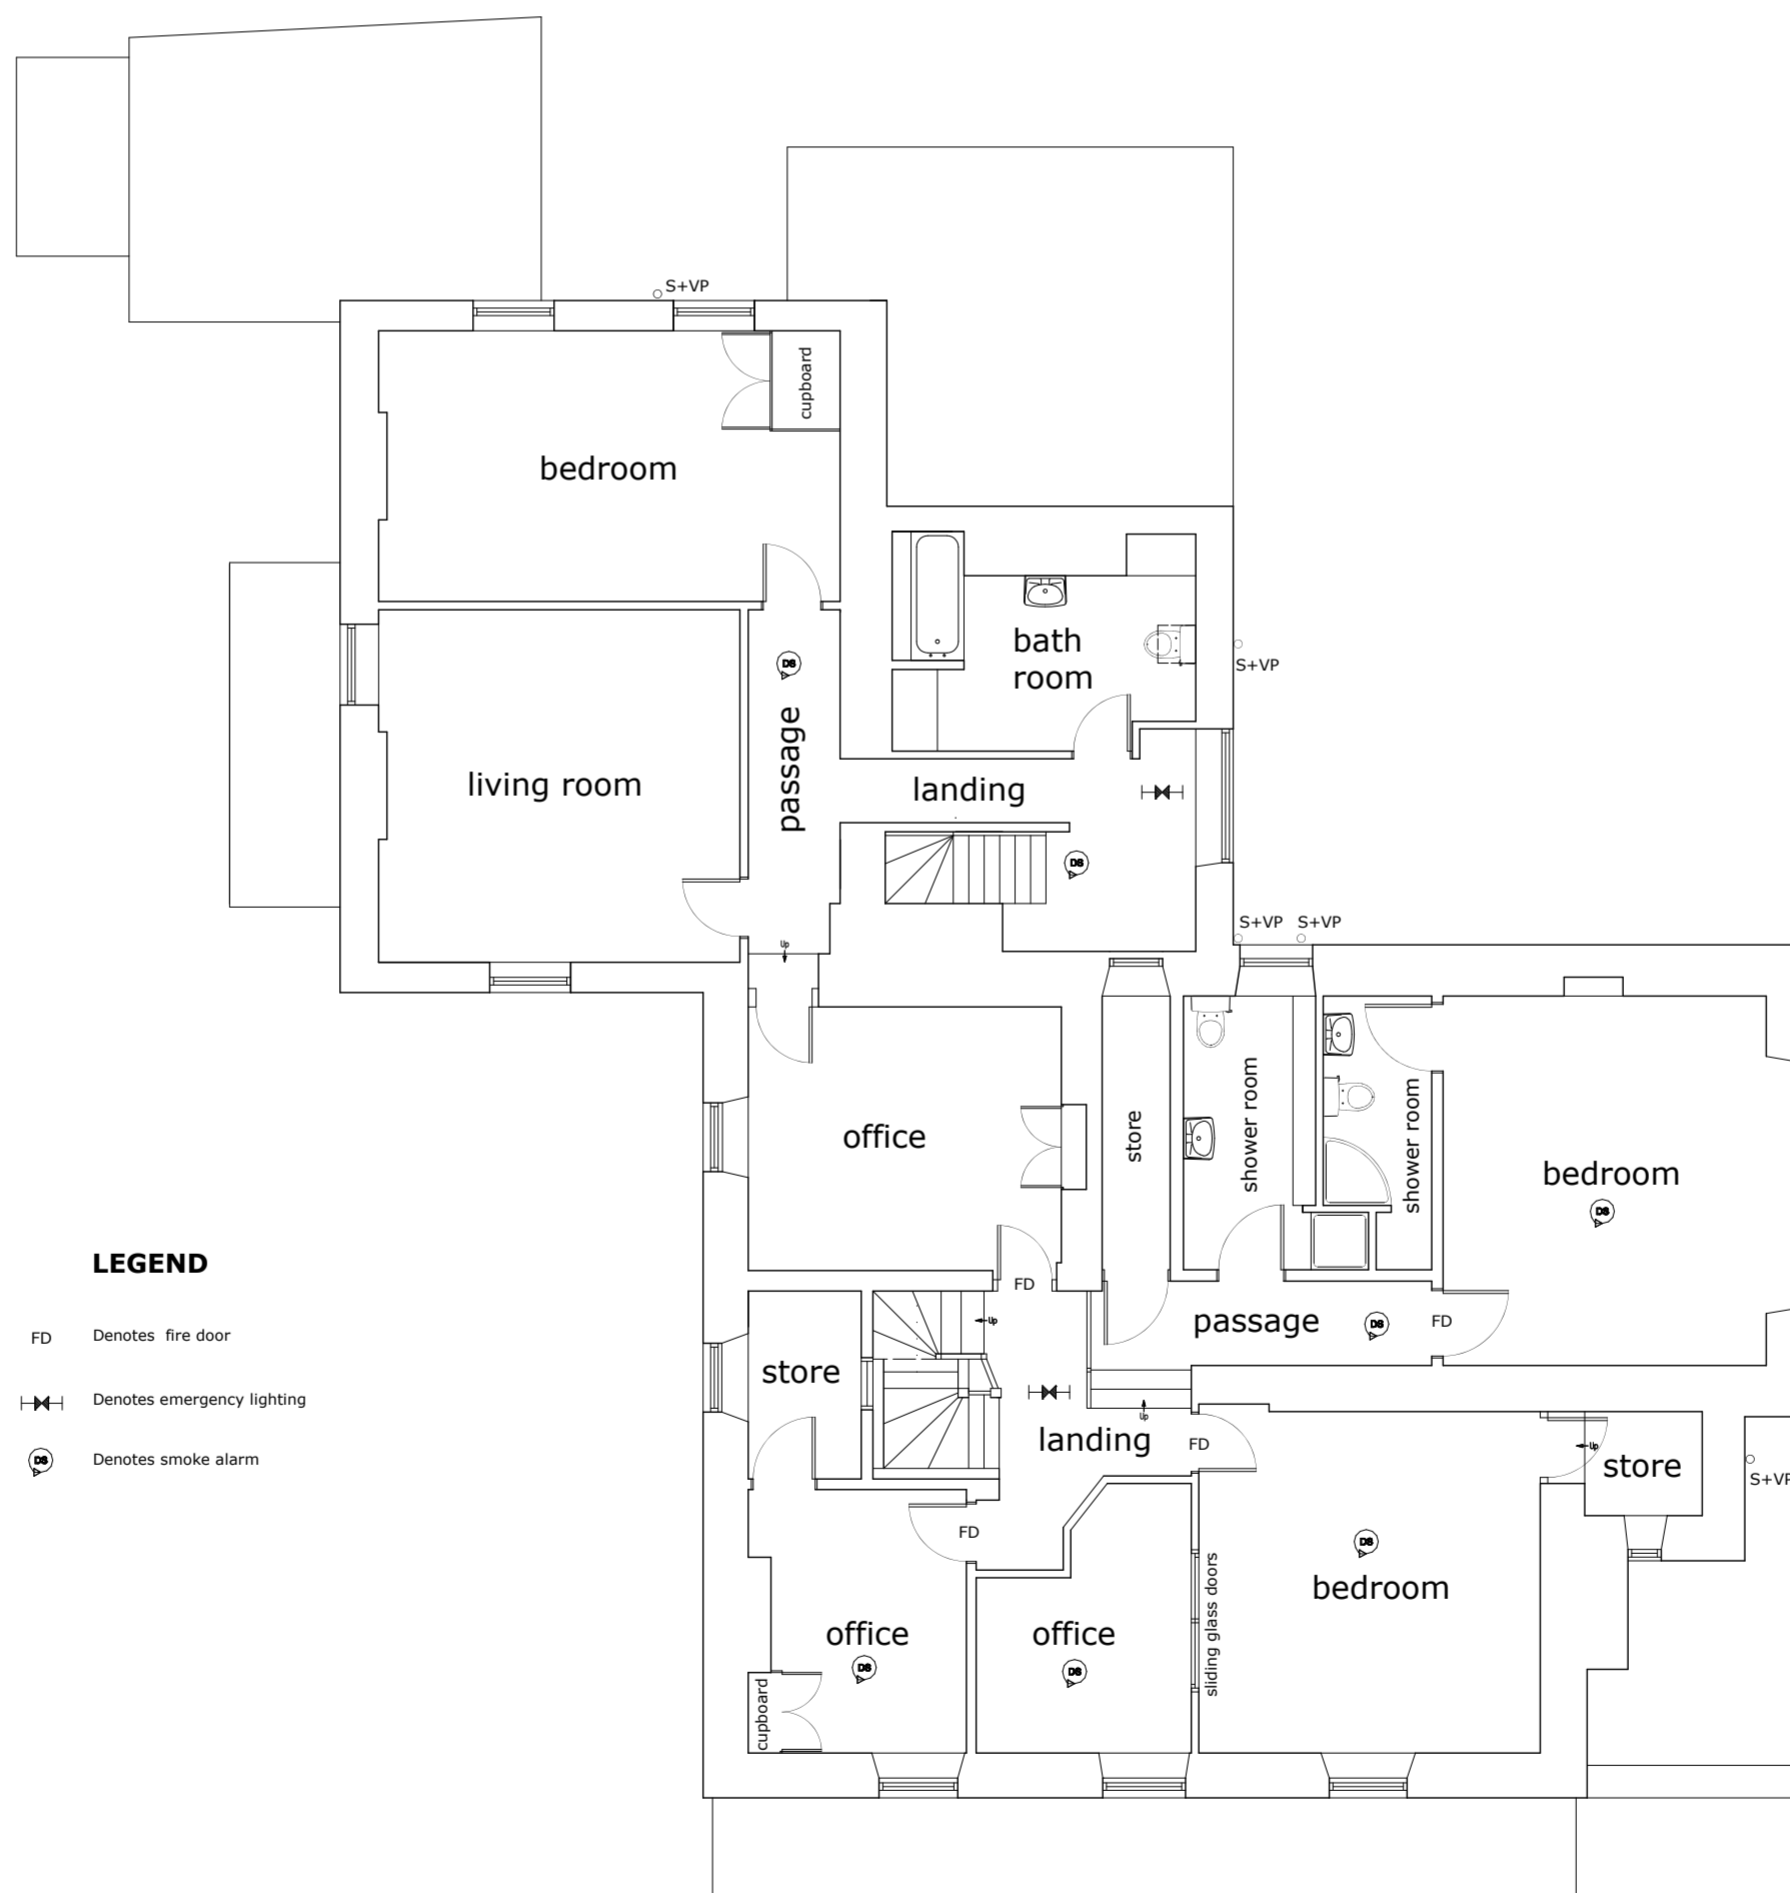


Rear elevation

 

First floor

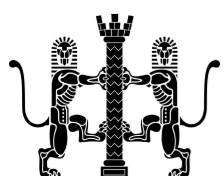

**R.R.RIMMER**

B.A., Dip. Arch., R.I.B.A.

CHARTERED ARCHITECT

24 Whitecourt  
 Uley  
 Dursley  
 Gloucestershire GL11 5TG  
 Tel: (01453) 861083

LANCASTER HOUSE, BRISTOL ROAD, THORNBURY BS35 3JA  
 (Grade II Listed Building)  
 Existing first floor plan and rear elevation  
 A2 - Drg. No. 1694/04

1:100