

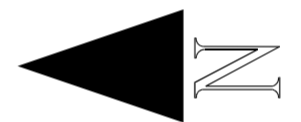


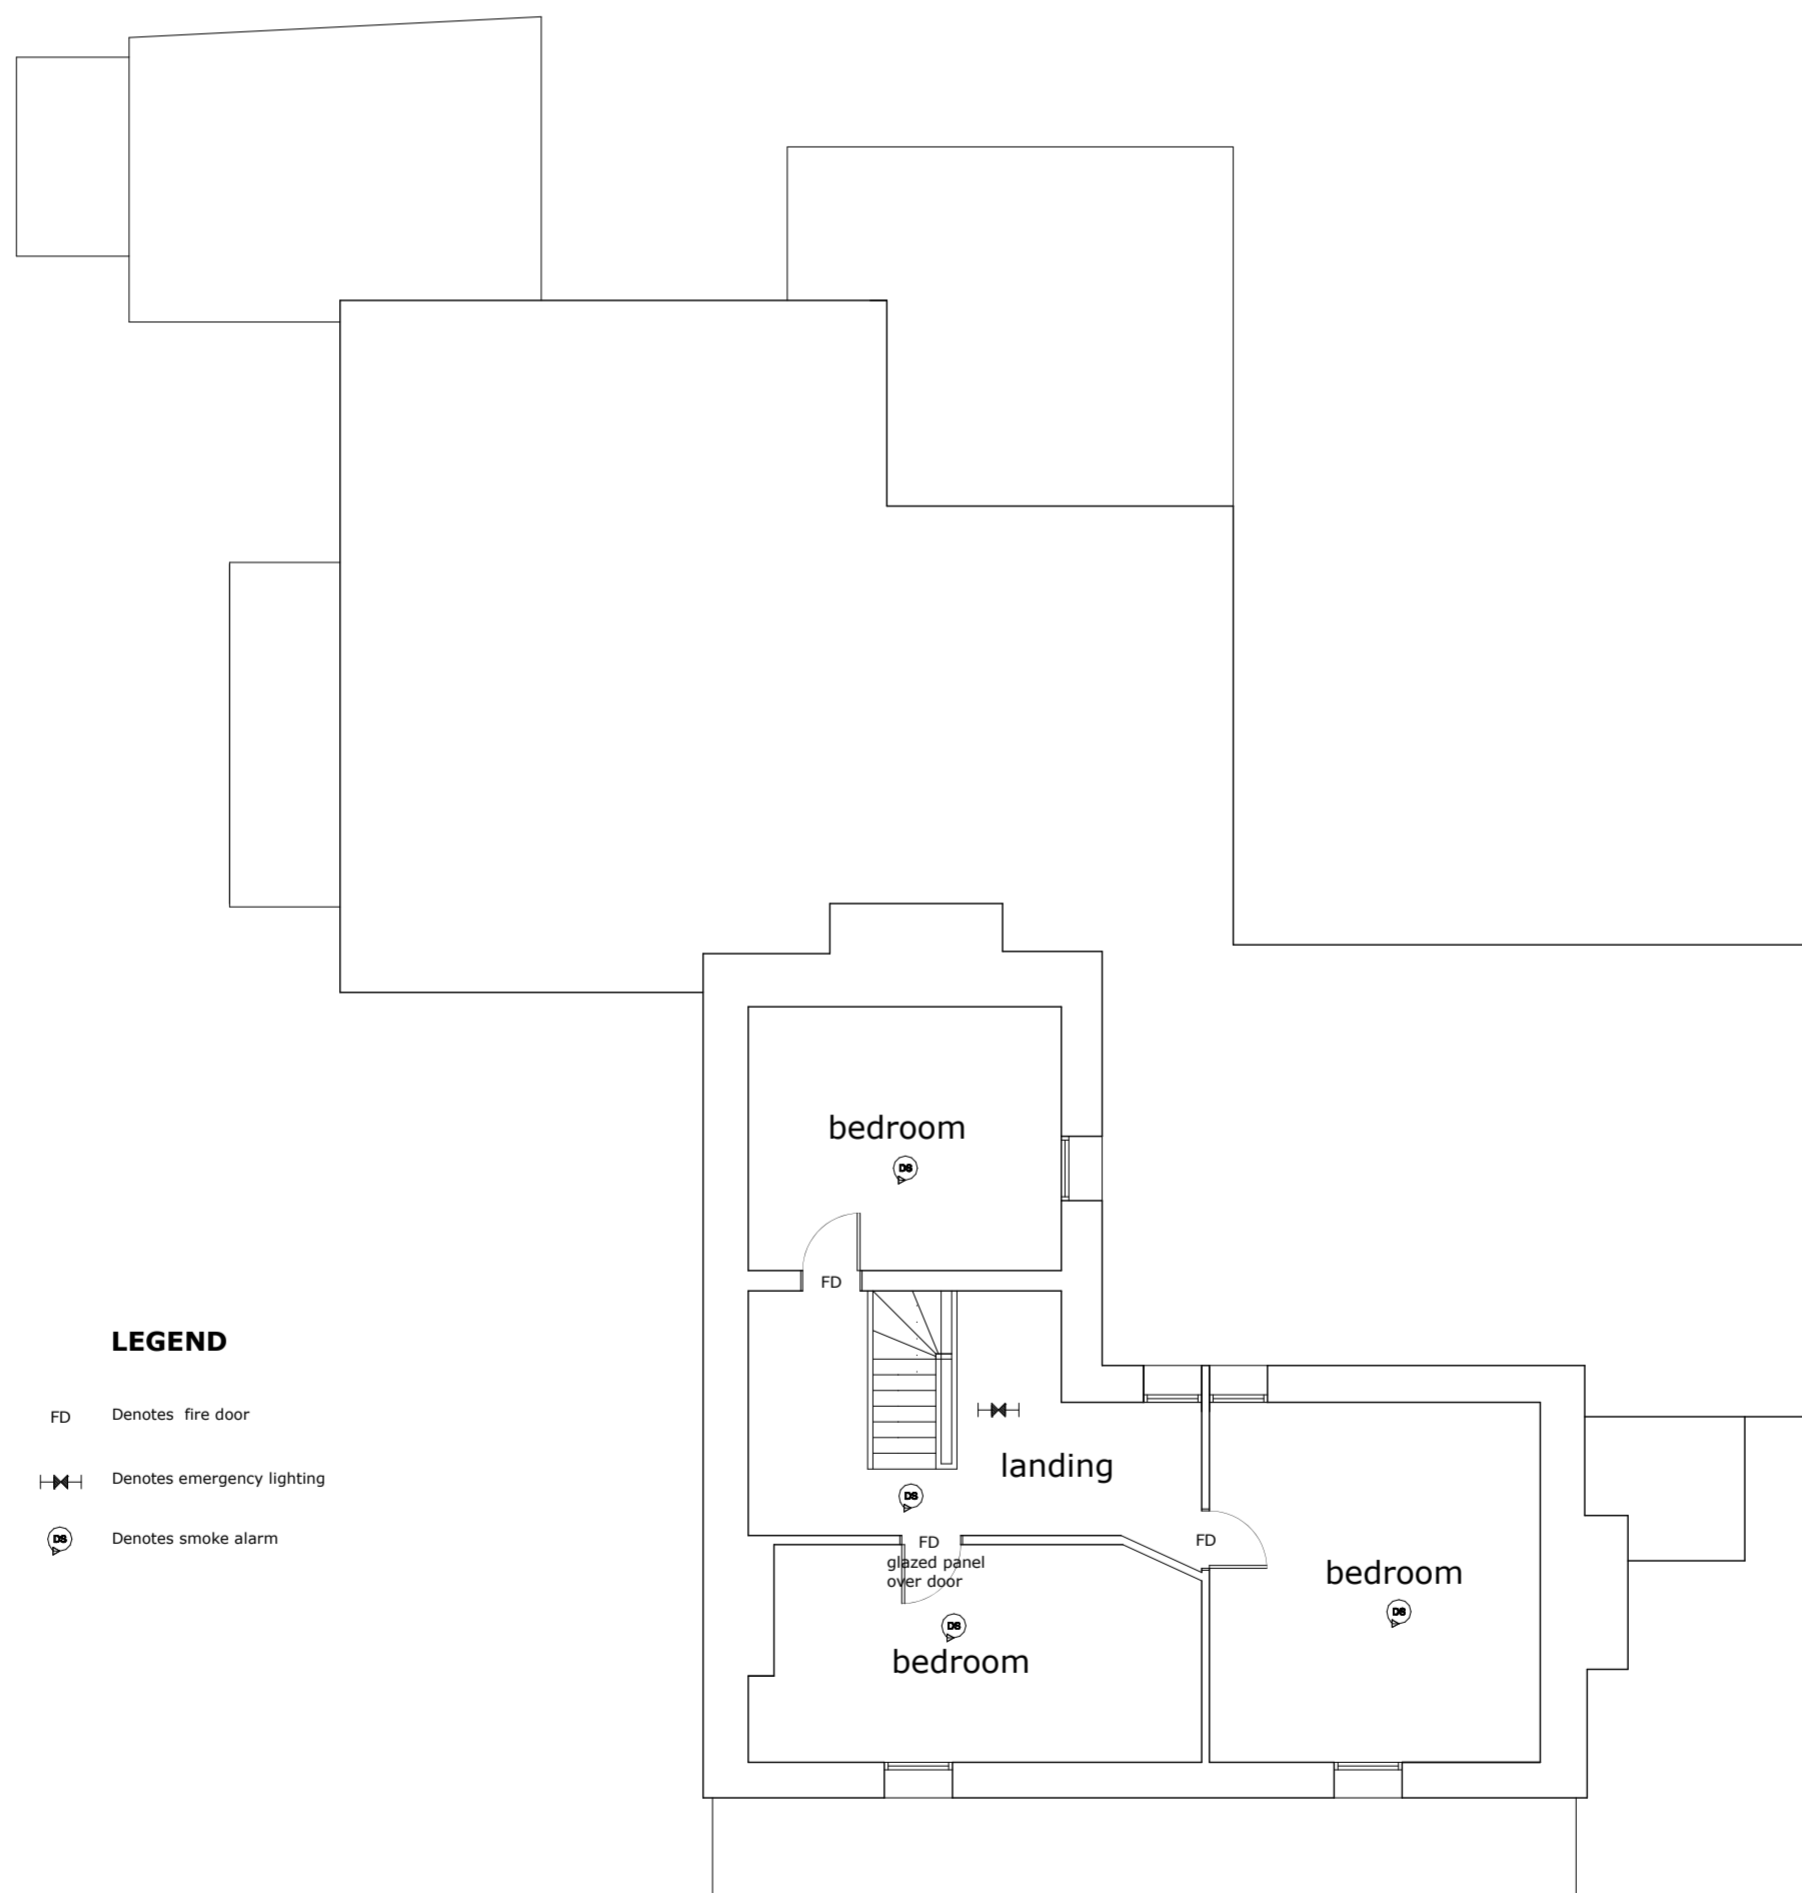


Side elevation

 

**LEGEND**

- FD Denotes fire door
- ⚡ Denotes emergency lighting
- 🔔 Denotes smoke alarm

Second floor

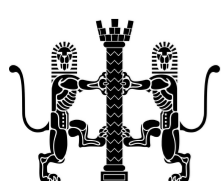

**R.R.RIMMER**

B.A., Dip. Arch., R.I.B.A.

CHARTERED ARCHITECT

24 Whitecourt  
 Uley  
 Dursley  
 Gloucestershire GL11 5TG  
 Tel: (01453) 861083

**LANCASTER HOUSE, BRISTOL ROAD, THORNBURY BS35 3JA**  
 (Grade II Listed Building)

Existing second floor plan and side elevation

A2 - Drg. No. 1694/05

1:100