


GA Elevation North Existing
1 : 100

- 1 Brick chimney
- 2 Clay tiled roof
- 3 Rooflight
- 4 Timber painted Eaves
- 5 Existing Painted timber frame windows
- 6 Lead Turret
- 7 Timber Louvres
- 8 Brickwork
- 9 Brick quoins
- 10 Stone door surround
- 11 Lead flat roof
- 16 Timber

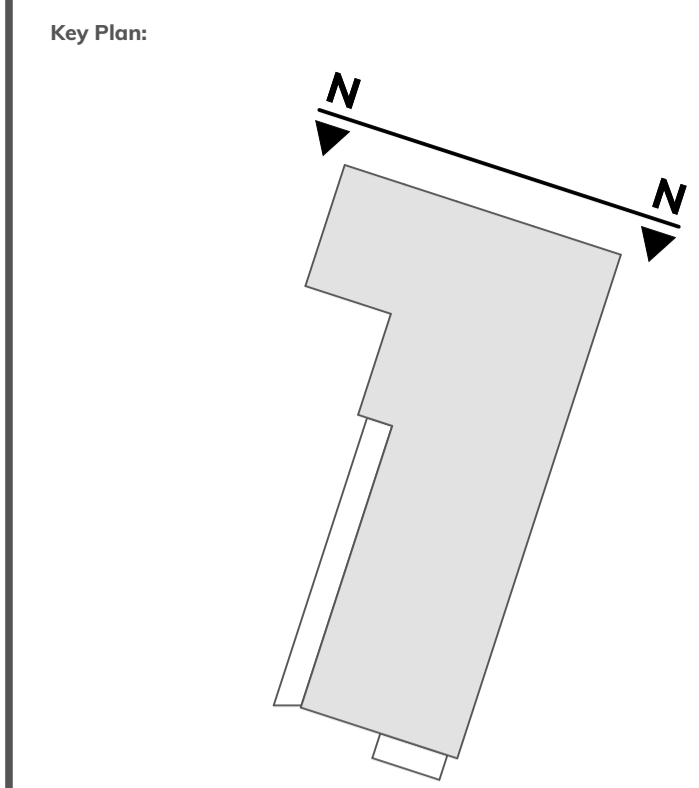

- General Notes:**
1. Do not scale off this drawing unless a scale bar is provided.
 2. Any ambiguities, omissions and errors on this drawing should be notified immediately to the Architect before the commencement of works on site.
 3. Dimensions are in millimetres unless otherwise stated.
 4. Dimensions, unless otherwise indicated, are to the face of unfinished block walls or to the finished plaster face of stud partitions.
 5. Dimensions are to be checked on site. Discrepancies are to be notified immediately to the Architect before the commencement of works on site.
 6. All levels are in meters unless otherwise stated.
 7. This drawing is to be read in conjunction with all other relevant drawings and specifications for this project.

Revision Notes:

Rev.	Date	Notes	Issuer	Checker
P1	2023-08-04	Preliminary Issue P1	IAT	JC
P2	2023-09-12	Minor amendments to existing building.	MJ	JC
P3	2023-10-17	Planning Submission	MJ	JC



LONDON ROAD NEWARK

Job Number: 23-0030
 Project Address: London Rd, Newark NG24 1TW
 Client Name: Bildurn Properties

Director / Associate: Matthew Branton
 Project Lead: Sarah Boxford
 Status: A3 Planning
 Functional Breakdown: B3 - Block 3
 Sheet Size: A1L
 Scale: 1 : 100

GA North Elevation Existing - Block 3

Full Document Reference:

Identification / Location				Sheet Number		
Project	Originator	Function	Space	Form	Disc.	Number
BLR-FEA-B3-XX-DE-A-3530				3530		

Document Number: **3530**
 Current Revision: **P3**
 Revision Date: **2023-10-17**

