

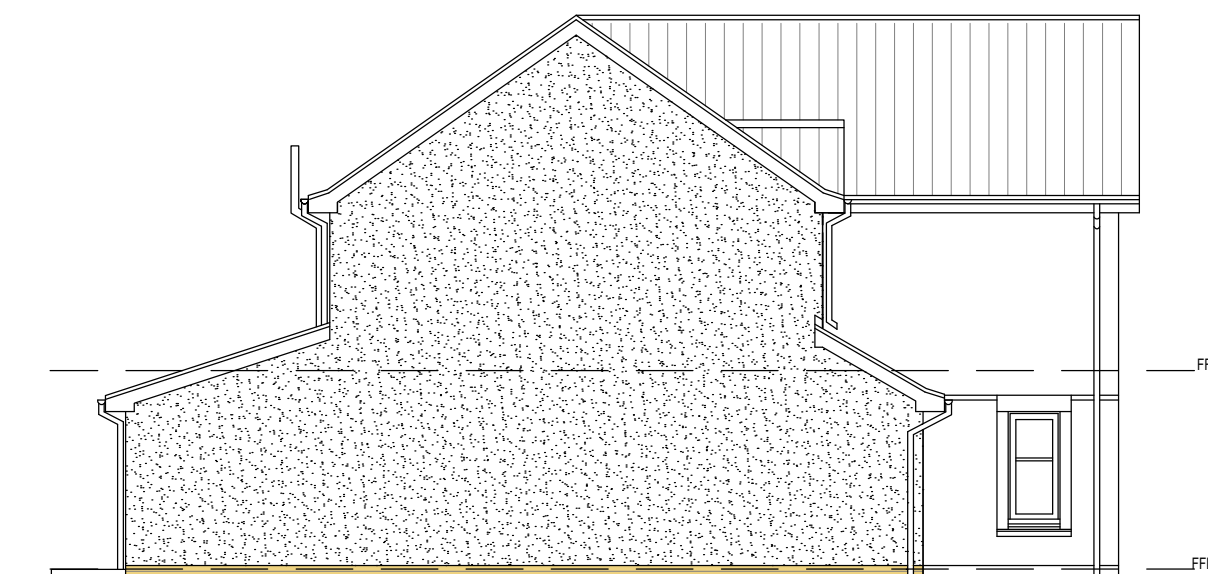


GENERAL NOTES:
 1. Do not scale this drawing - if in doubt ask.
 2. All sizes to be checked on site prior to construction.
 3. Discrepancies to be notified in writing to architect immediately.
 4. This drawing is the copyright of the author.

 

PROPOSED SIDE ELEVATION 1 - 1:100

 

PROPOSED FRONT ELEVATION 1:50

EXTERNAL FINISHES:-

- Main Finish - Roughcast render
Colour White to match existing.
- Base Course - Facing Brick
Colour Buff to match existing.
- Roof - Concrete Roof Tiles.
Colour Grey to match existing.
- Windows/Doors - White UPVC

Rev:	Details:	Date:	By:	Chkd:
Client: Mr & Mrs Connelly				
Project: Proposed Rear & Side Extension 24 Mandrel Drive, Coatbridge				
Drawing Title: PROPOSED ELEVATIONS 1				
Scale: 1:50, 1:100		Original Drawing Size: A3		
Drawn By:		Date:		
Drawing Status: PLANNING				
Job No: H202	Drawing No: PL003	Revision:		