
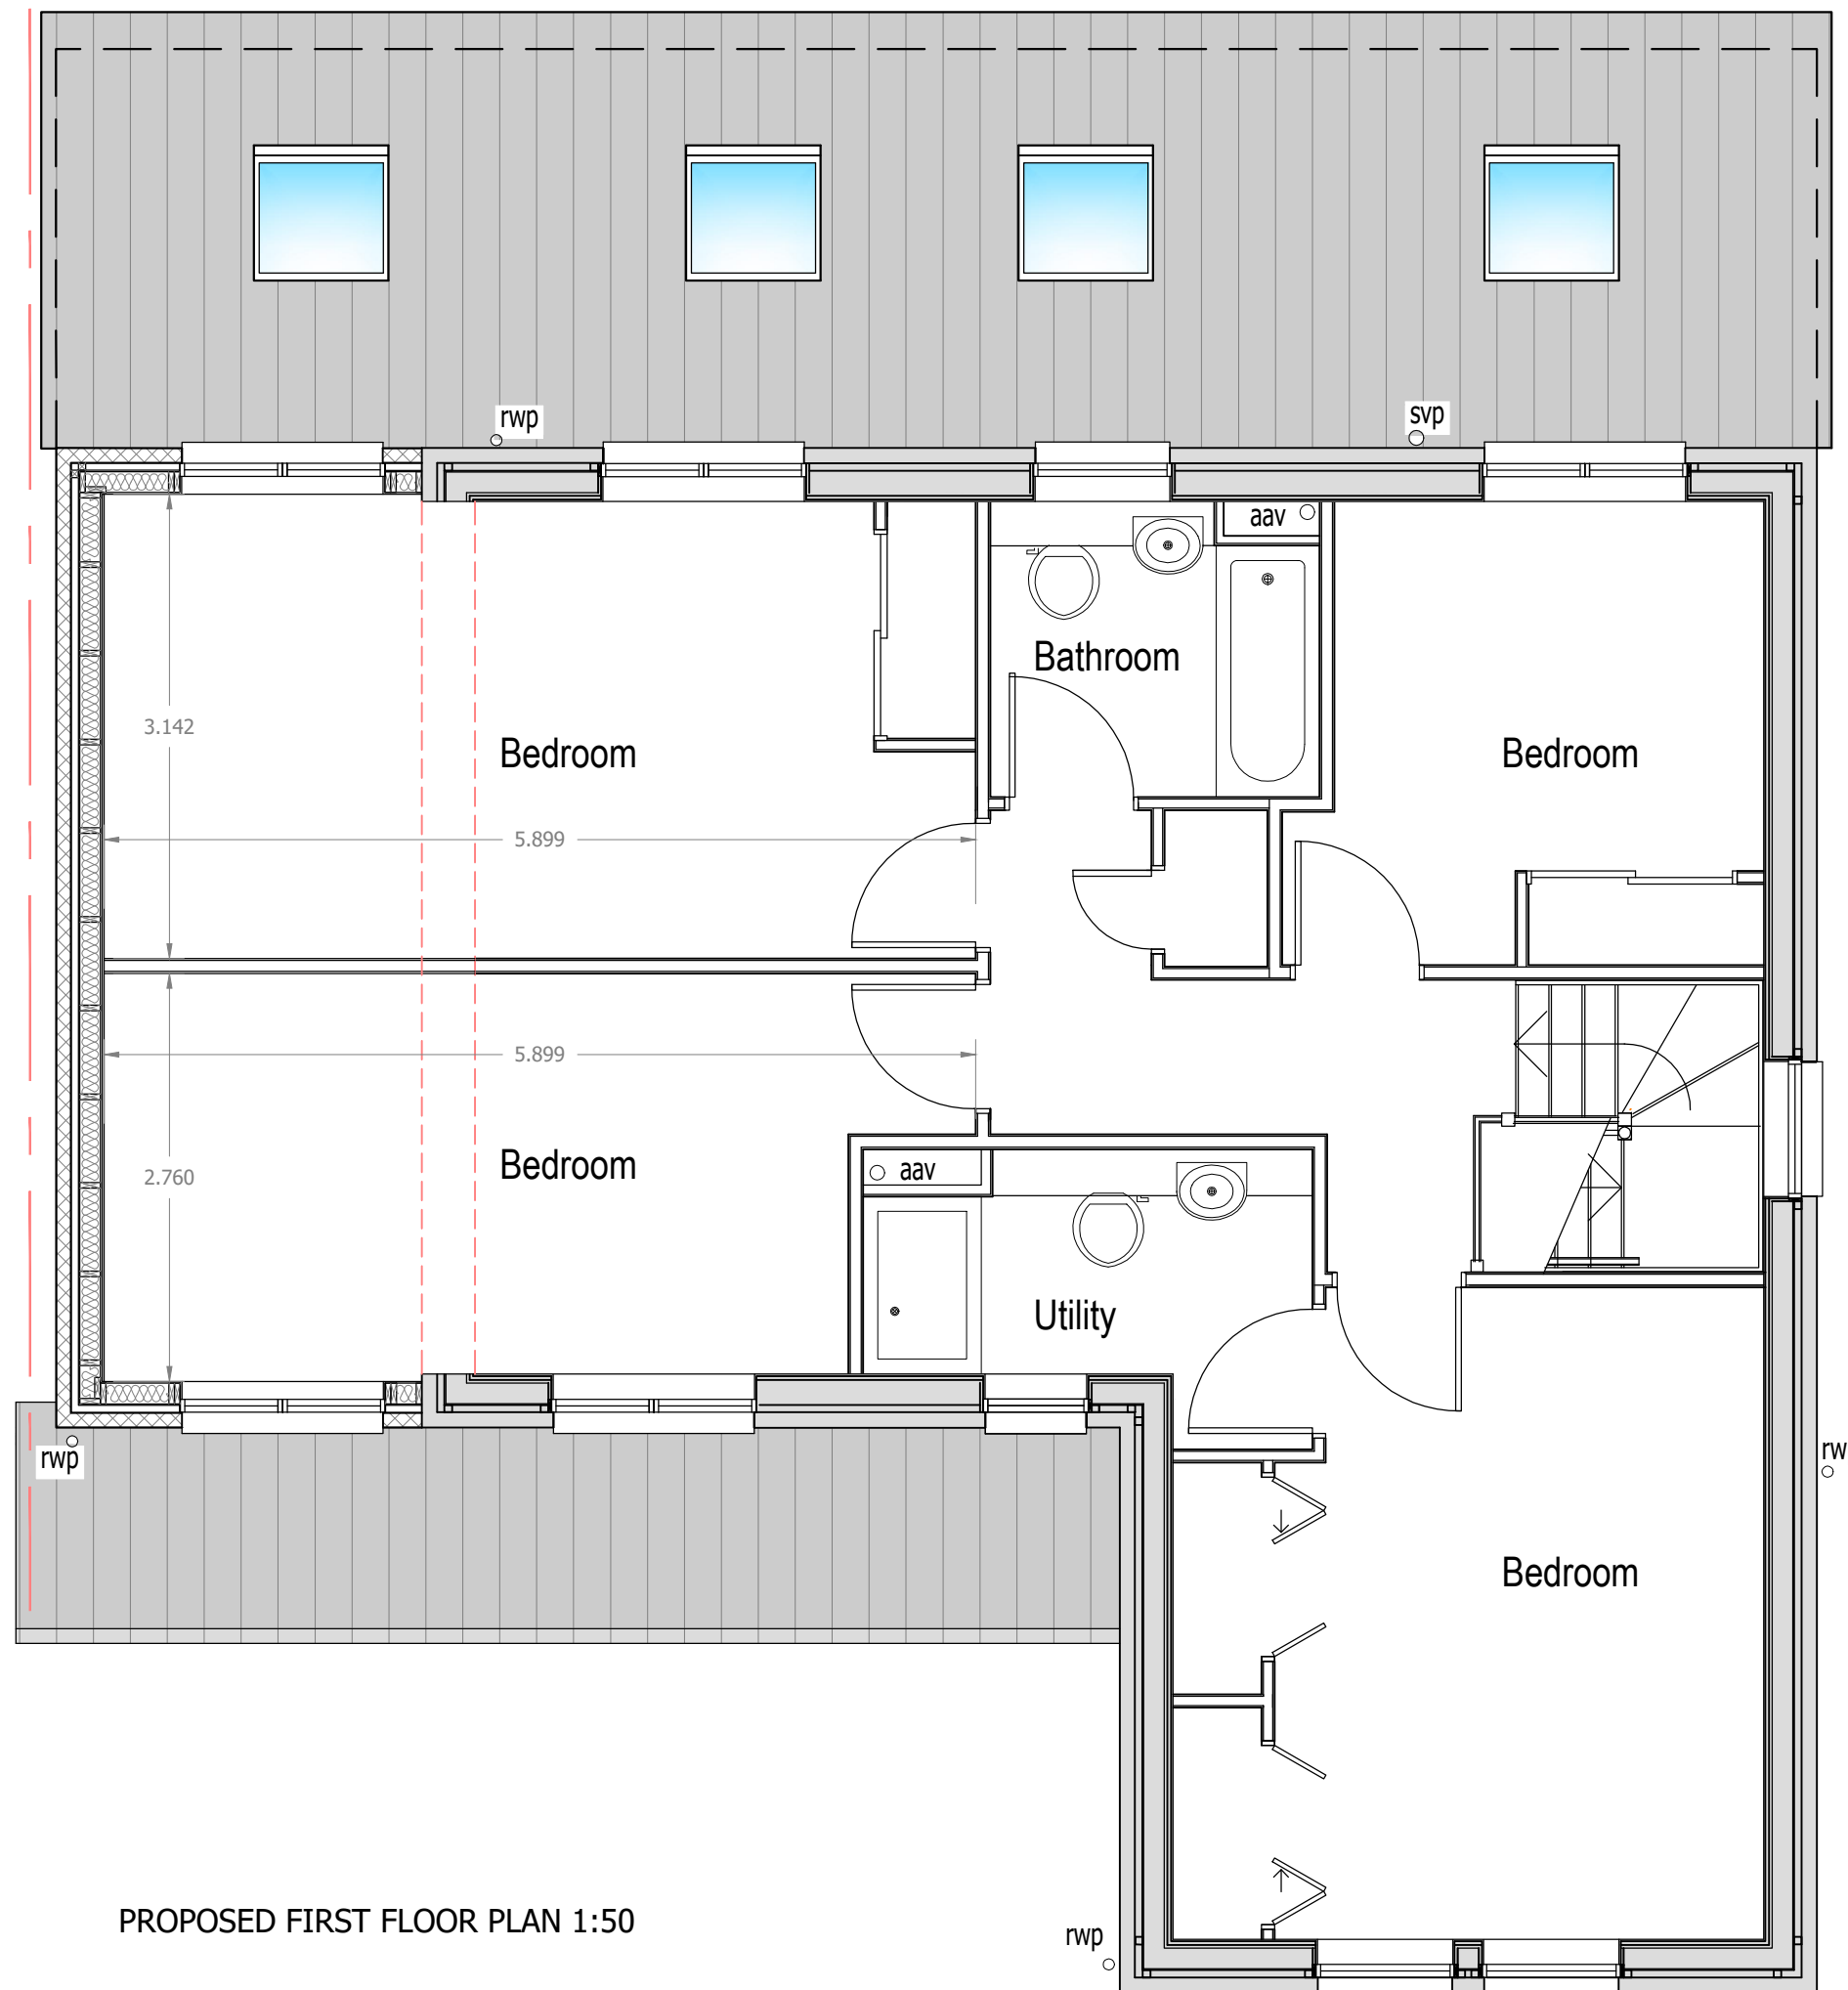


GENERAL NOTES:
 1. Do not scale this drawing - if in doubt ask.
 2. All sizes to be checked on site prior to construction.
 3. Discrepancies to be notified in writing to architect immediately.
 4. This drawing is the copyright of the author.

 

PROPOSED FIRST FLOOR PLAN 1:50

Rev:	Details:	Date:	By:	Chkd:
Client: Mr & Mrs Connelly				
Project: Proposed Rear & Side Extension 24 Mandrel Drive, Coatbridge				
Drawing Title: PROPOSED FIRST FLOOR PLAN				
Scale:	1:50	Original Drawing Size:	A3	
Drawn By:		Date:		
Drawing Status:	PLANNING			
Job No:	H202	Drawing No:	PL002	Revision: