


FIRST FLOOR PLAN.

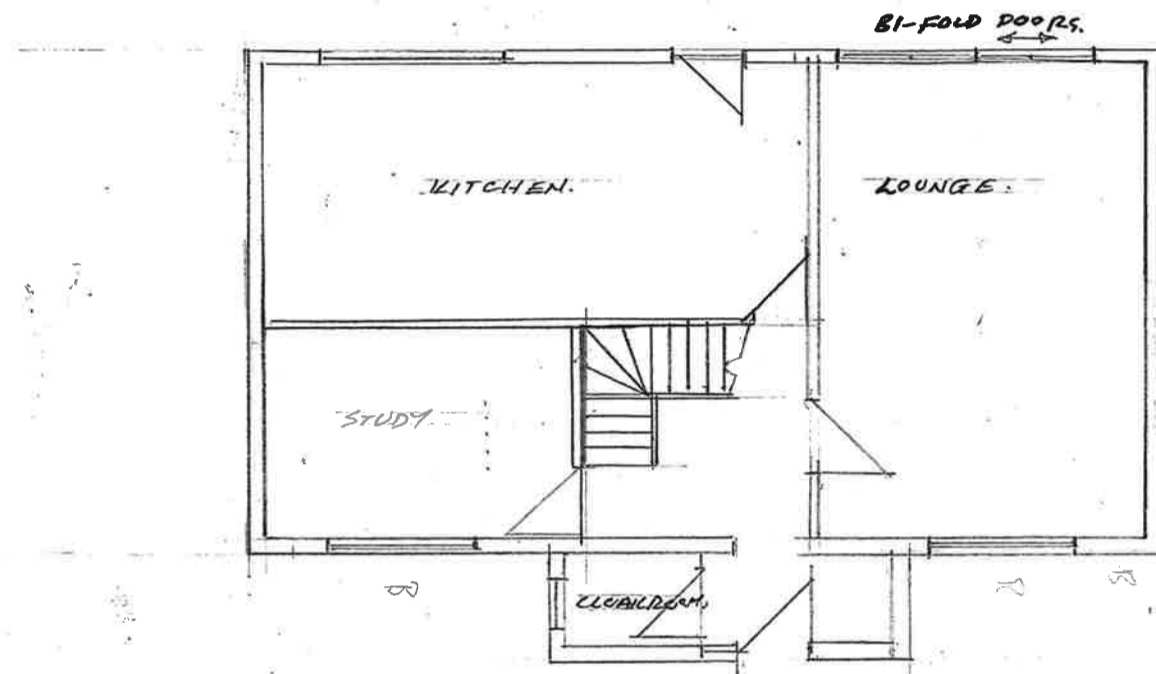

GROUND FLOOR PLAN.

PROPOSED
FLOOR PLANS.

18 BEAUCHAMPS DRIVE
WICKFORD.

SCALE -
1:100


NOV. 2023
DWC
Nº 10A



FRONT ELEVATION



REAR ELEVATION

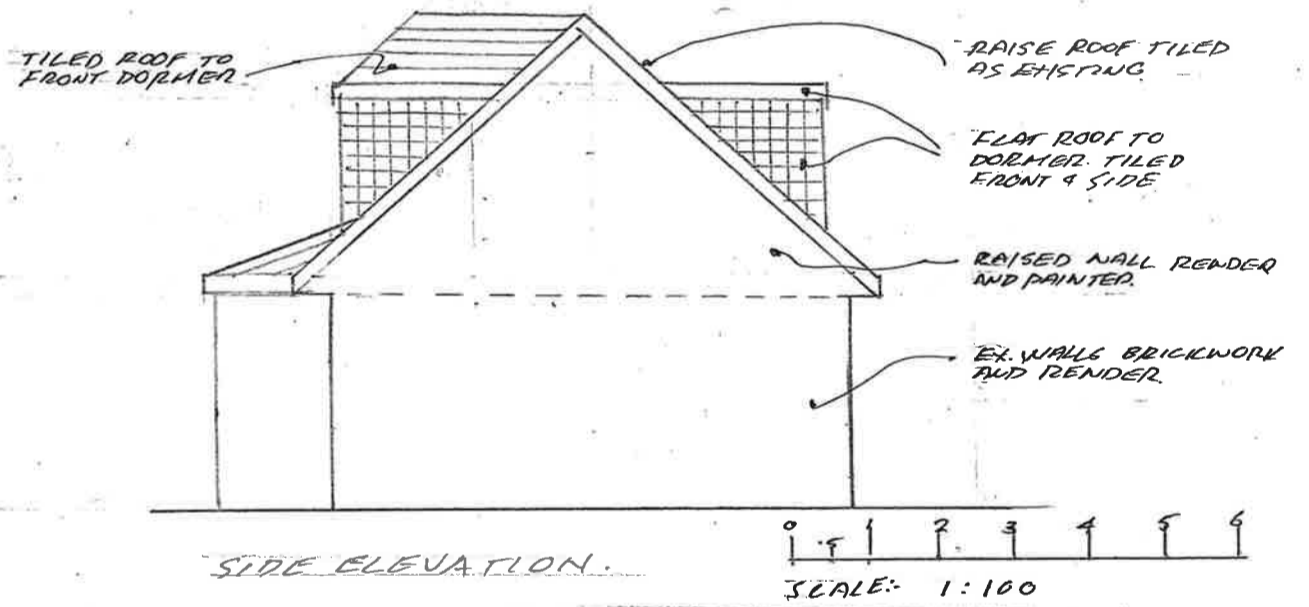

SIDE ELEVATION


PROPOSED ELEVATIONS

18 BEAUMAMPS DRIVE
WICKFORD.

SCALE: 1:100

NOV 2023


DWG No 11

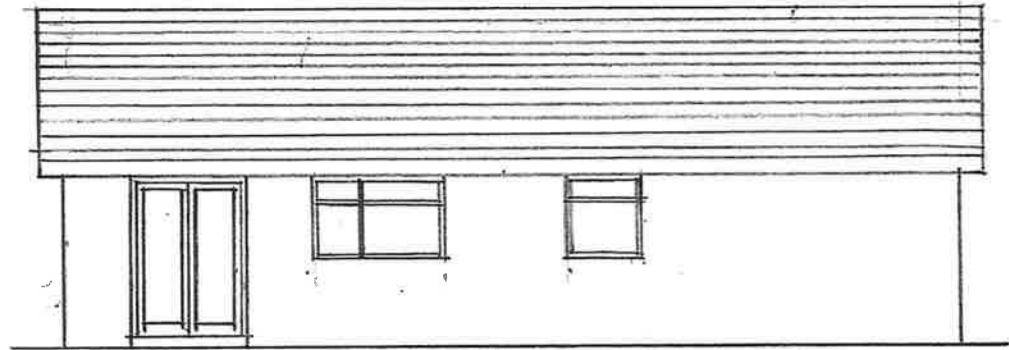


REAR ELEVATION.




FRONT ELEVATION.

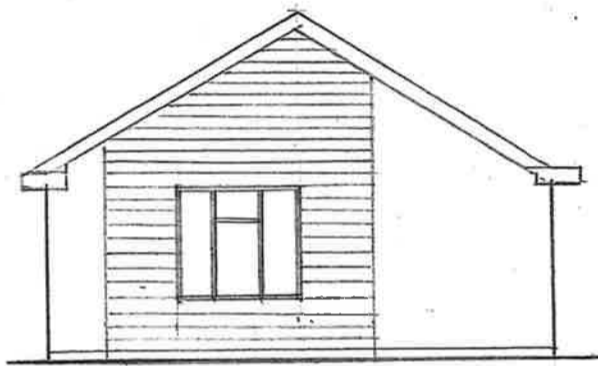

SIDE ELEVATION

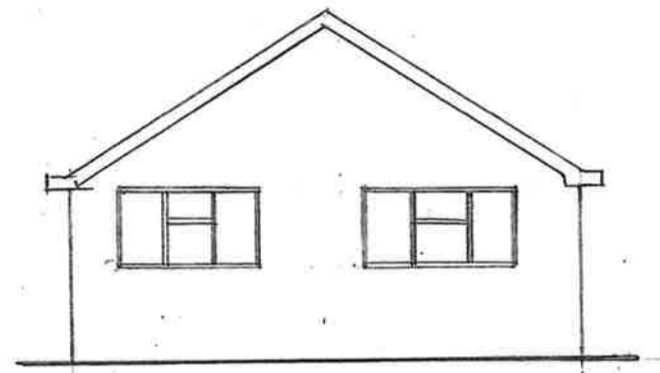


SIDE ELEVATION.

 


SCALE:- 1:100

<p>EXISTING. ELEVATIONS.</p>	<p>18 BEAUCHAMPS DRIVE. WICKFORD.</p>	<p>SCALE:- 1:100</p>	<p>DATE 2023 D.W.C. NO. 12.</p>
----------------------------------	---	--------------------------	---

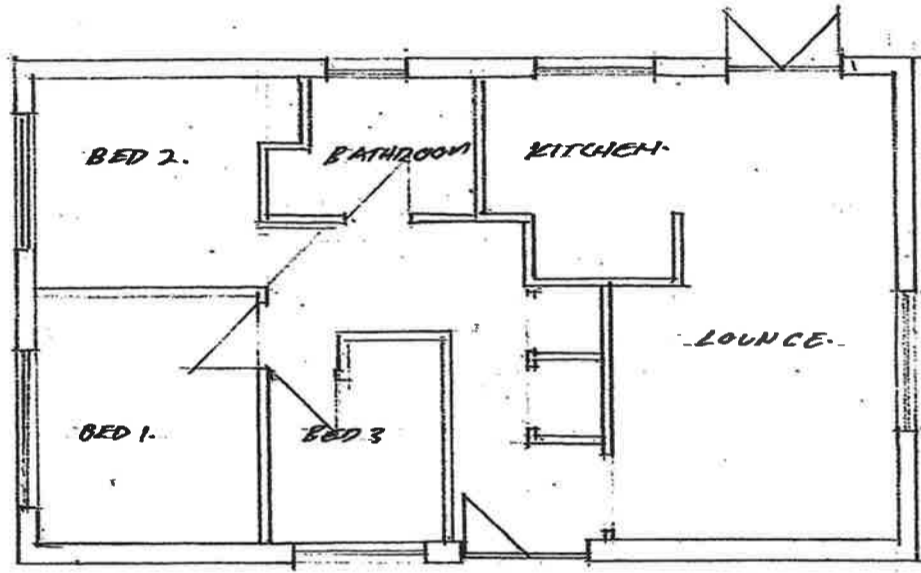


FLOOR PLAN.

 


SCALE:- 1:100

<p>EXISTING FLOOR PLAN.</p>	<p>18 BEAUCHAMPS DRIVE WICKFORD.</p>	<p>SCALE:- 1:100</p>	<p>DEC 2023 DWG No. 13</p>
-----------------------------	--	--------------------------	------------------------------------

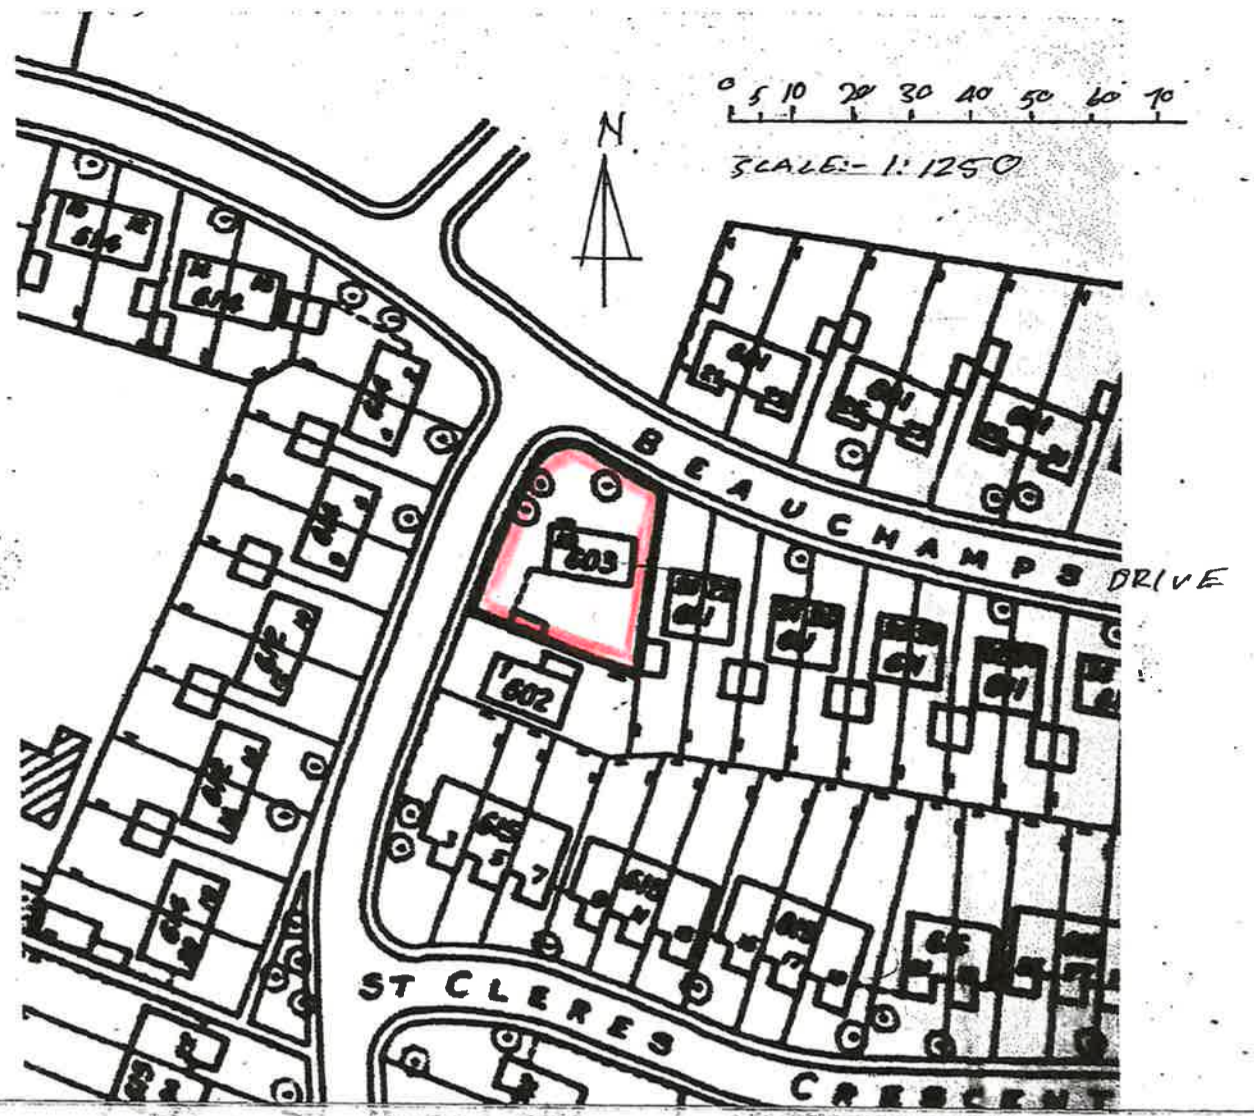

LOCATION PLAN 1:1250

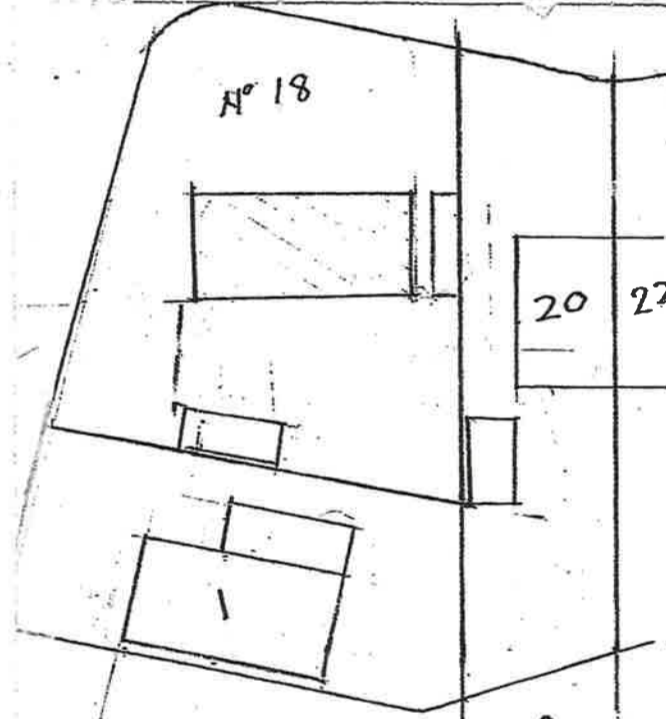

BLOCK PLAN EXISTING 1:50
0 5 10 15 20
SCALE:- 1:50

LOCATION PLAN	18 BEAUCHAMPS DRIVE	SCALE:-	DATE: 2023
BLOCK PLANS	WICKFORD SS18 8NL	1:1250	DWG. No. 14.
		1:50	