


EXISTING MATERIALS
 Roof -Slate
 Ridge tiles -Metal
 Roof Structure -Timber
 Walls -Roughcast
 Windows -UPVC
 Doors -UPVC

PROPOSED MATERIALS
 Roof -Slate & standing seam metal
 Ridge tiles -Metal
 Roof Structure -Timber
 Walls -Exposed & repaired stonework with Lime pointing
 Windows -UPVC
 Doors -UPVC

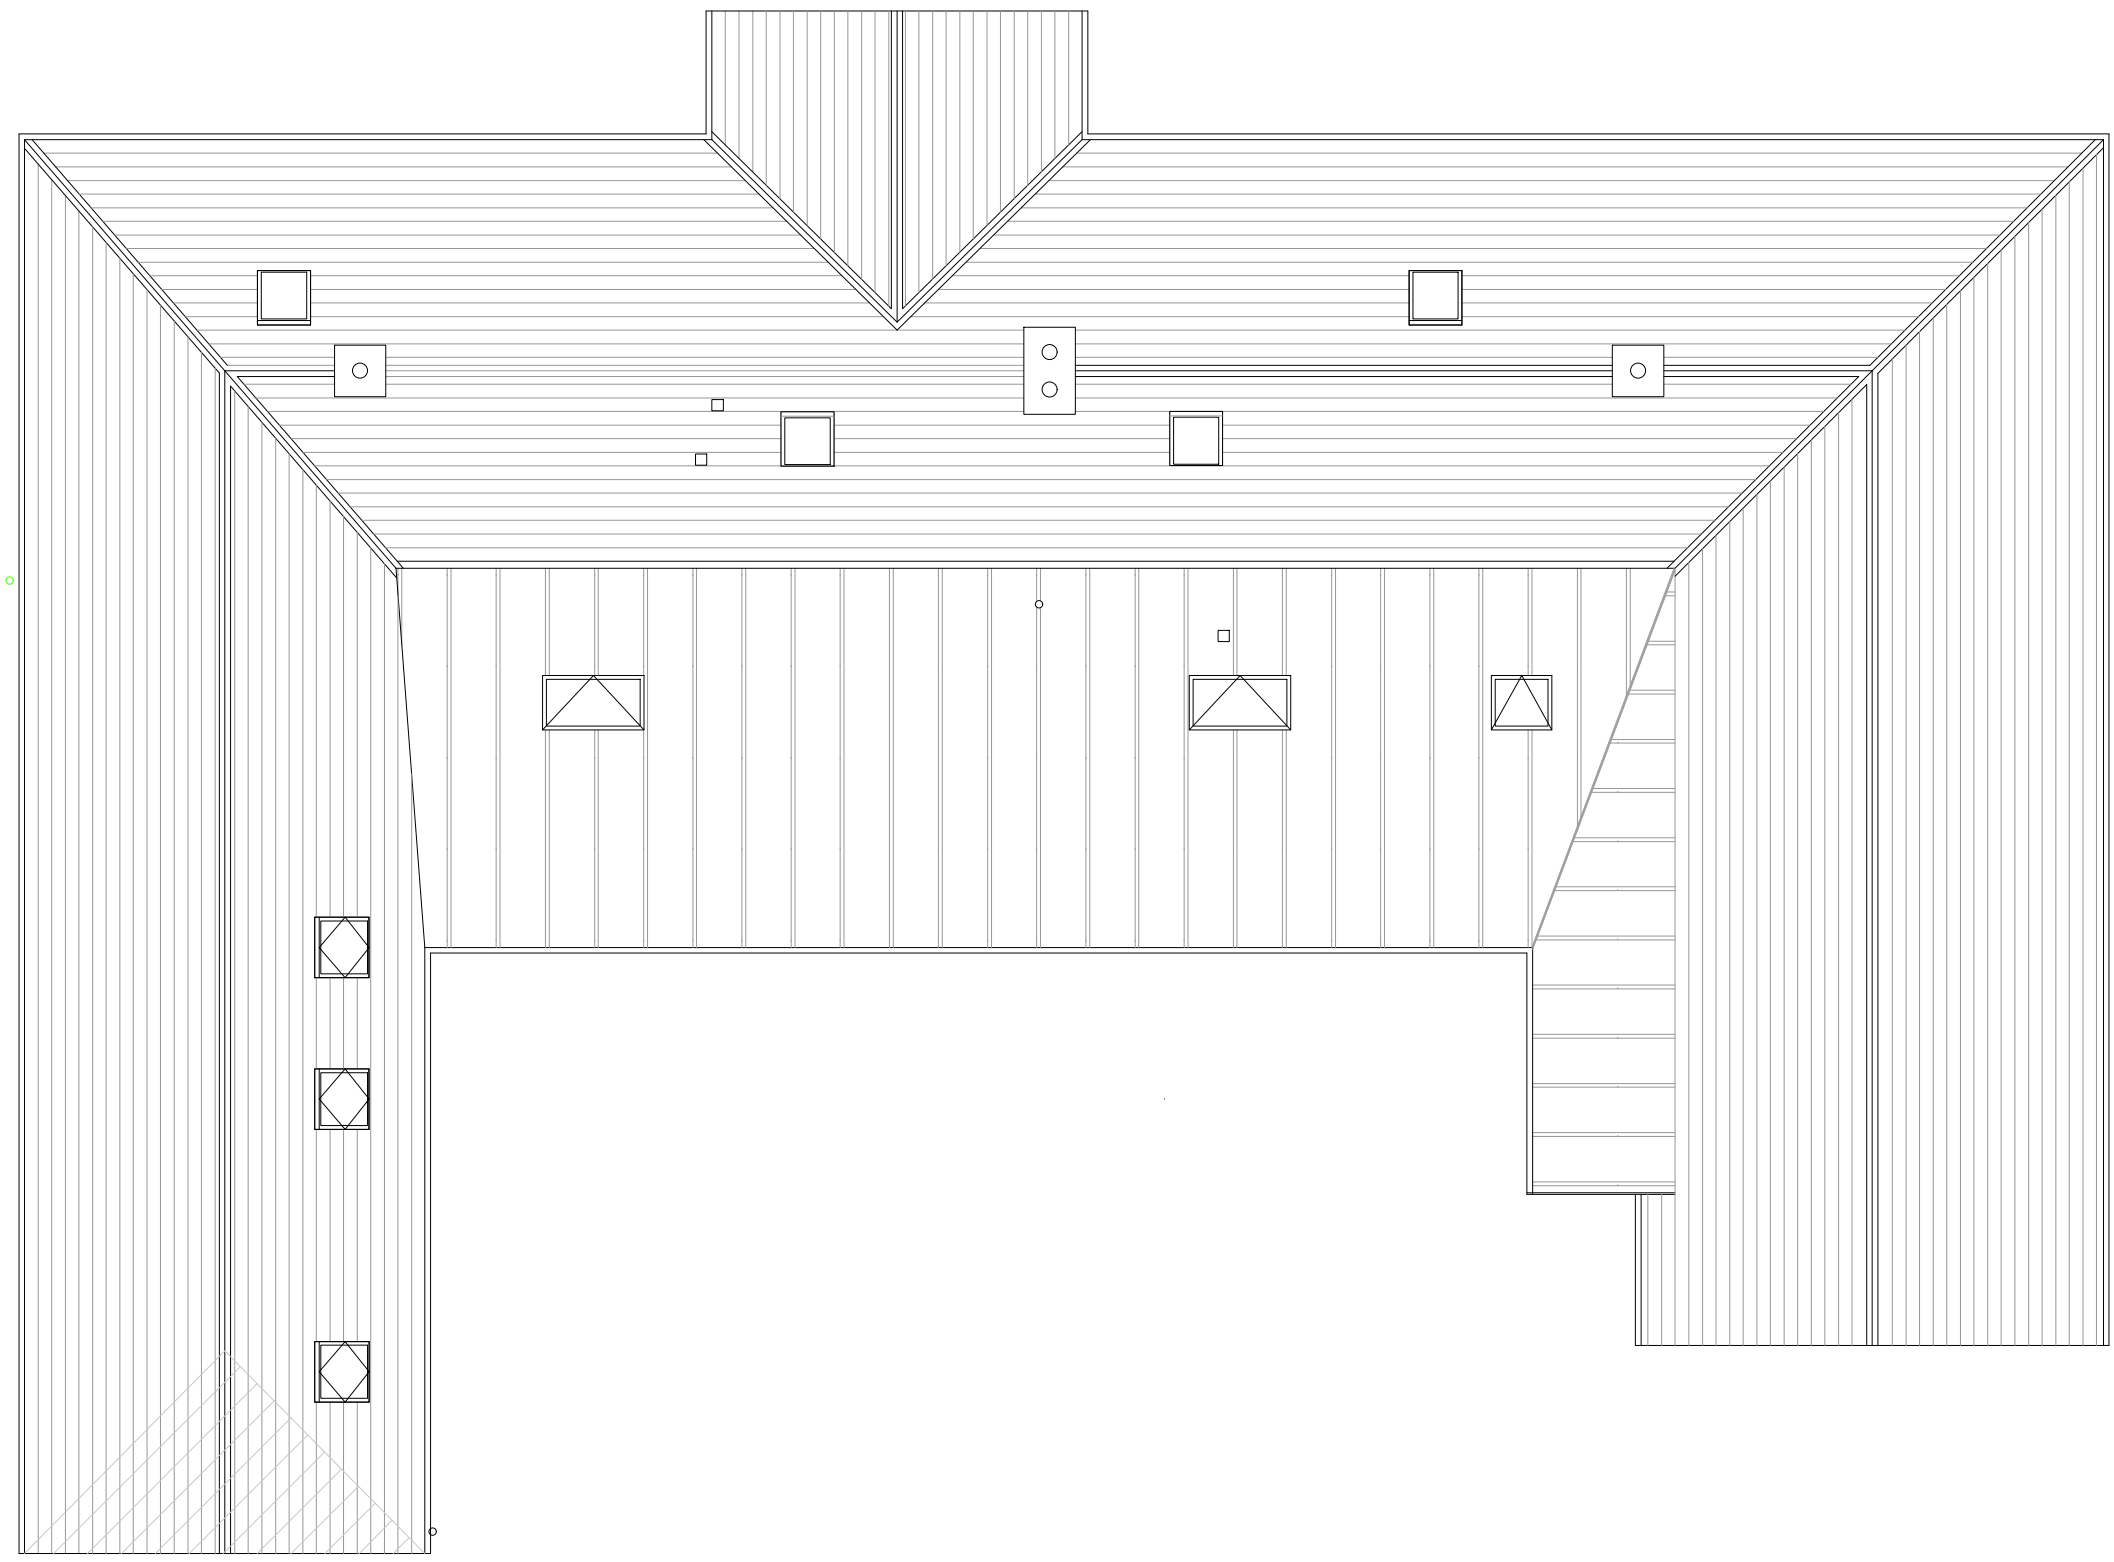

Rev	Date	Description
-	-	-
-	-	planning

Client :
Fraser Dodds
 Project :
Low Ashyard, By Huriford

Drawing Title :
Roof Plan
As proposed

Dwg No : 2025-14 Date : 17.07.20



54 Breehead, Lochwinnoch PA12 4AS
 T: 01505842439 M: 07739827647
 info@casahomesandgardens.co.uk

Scale : 1:100@A3 Rev : -
 Status : Planning

ROOF PLAN 1:100

