



1:100



PROPOSED FRONT ELEVATION

 


PROPOSED REAR ELEVATION

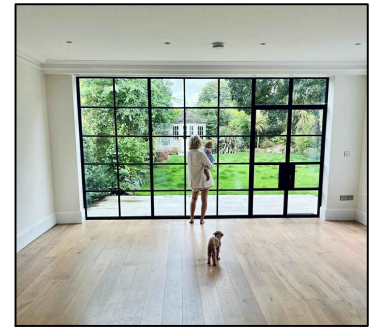

Client's Inspiration:  
 This picture has been used at the design stages to emphasize the clients vision for their space.  
 This would be the point of view from the kitchen area




EXAMPLE:  
 This is an example of the glazed balustrade tying in beautifully with the composite deck.

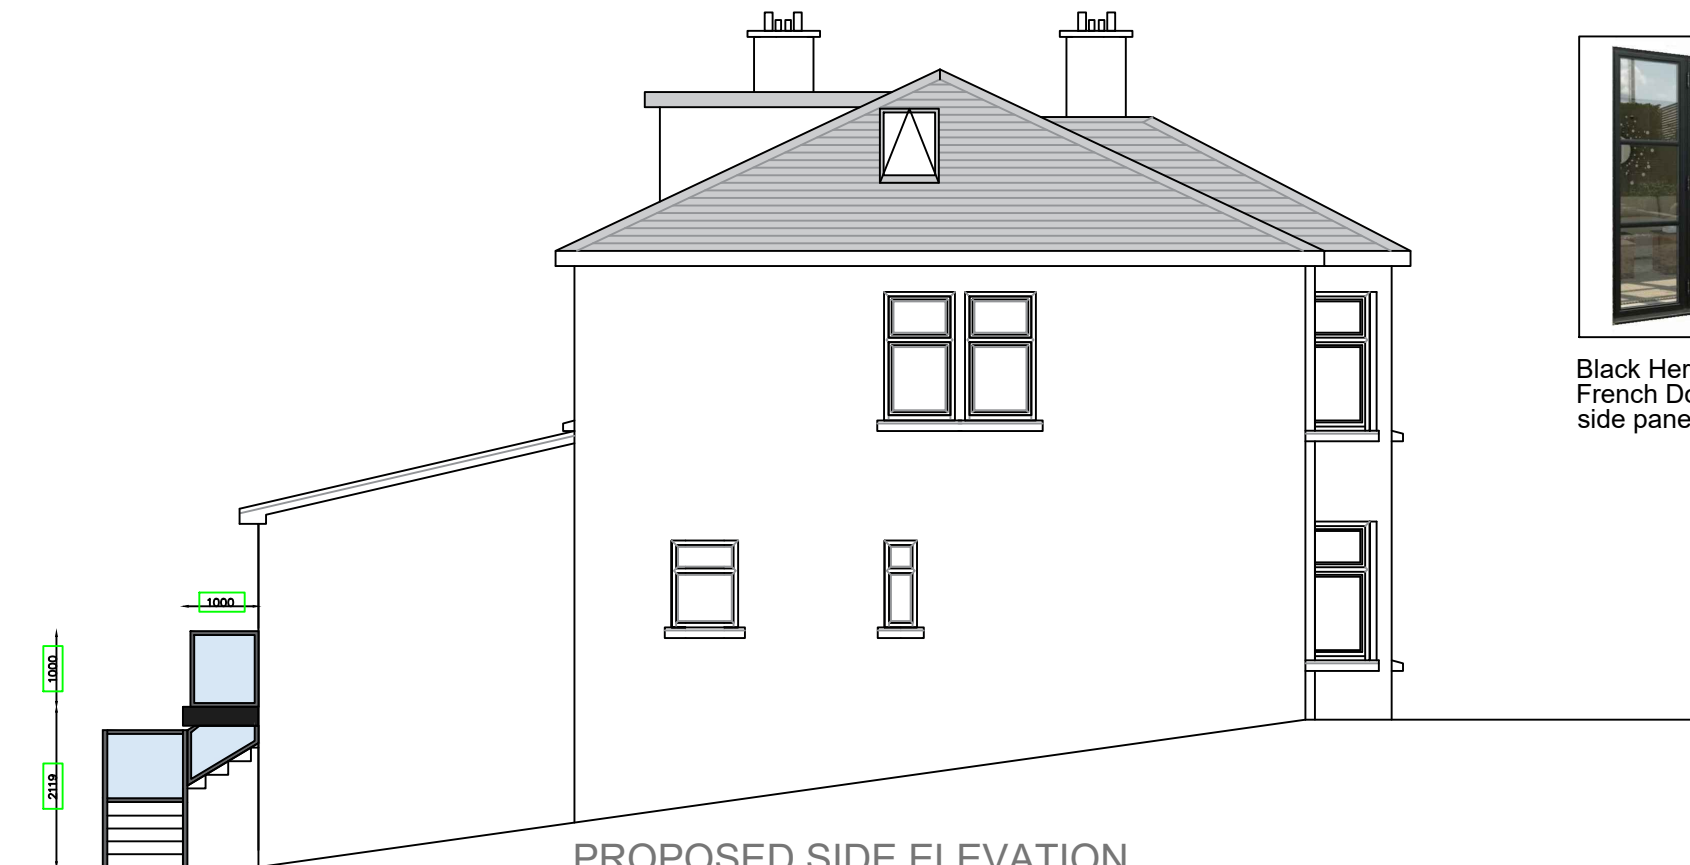

PROPOSED SIDE ELEVATION



Black Heritage Aluminum French Doors with matching side panel glazing

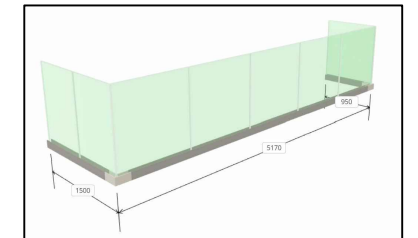

Toughened glass balustrades on new decking/balcony area.

DRAWING STATUS

# PLANNING APP

JOB **PROPOSED REFURBISHMENT**  
**@ 25 PARK ROAD**  
**G46 7PG**

TITLE

PROPOSED ELEVATIONS

SCALE @ A3	DATE	DRAWN
1:100	DEC 2023	DPM
JOB NO.	APPROVED	
	..	
DRG NO.	REVISION	
05		