

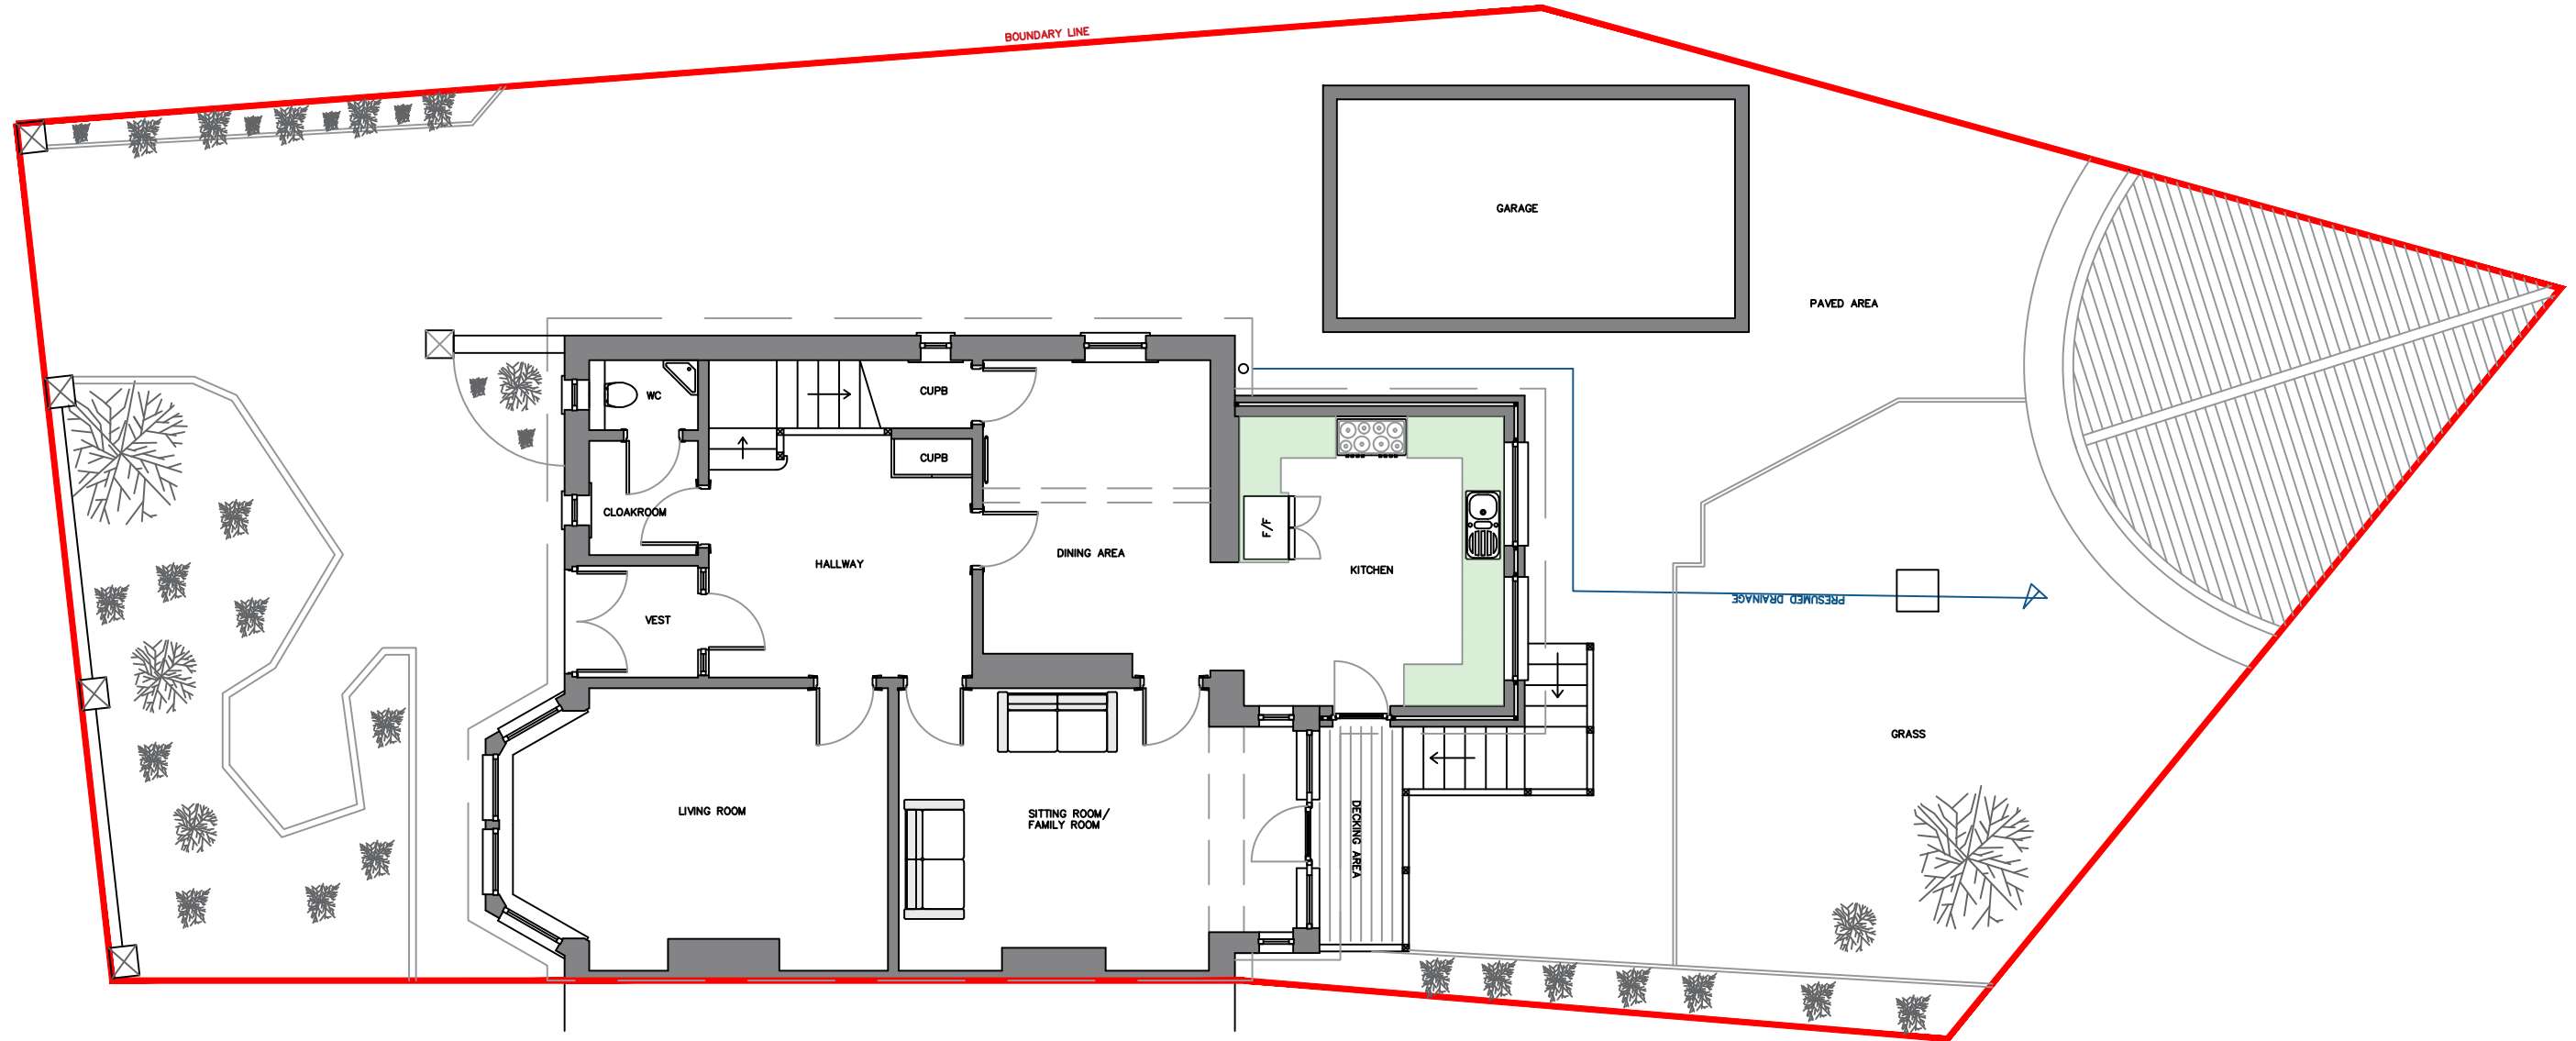


1:100

 

EXISTING GROUND FLOOR PLAN

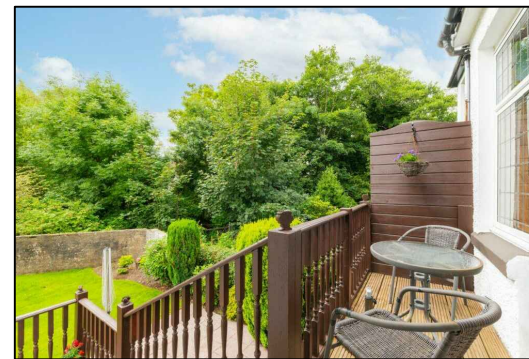

DRAWING STATUS

PLANNING APP

JOB **PROPOSED REFURBISHMENT
@ 25 PARK ROAD**

G46 7PG

TITLE

EXISTING PLAN

SCALE @ A3	DATE	DRAWN
1:100	DEC 2023	DPM

JOB NO.	APPROVED
	..

DRG NO.	REVISION
02	-