

 



LOCATION PLAN 1:1250

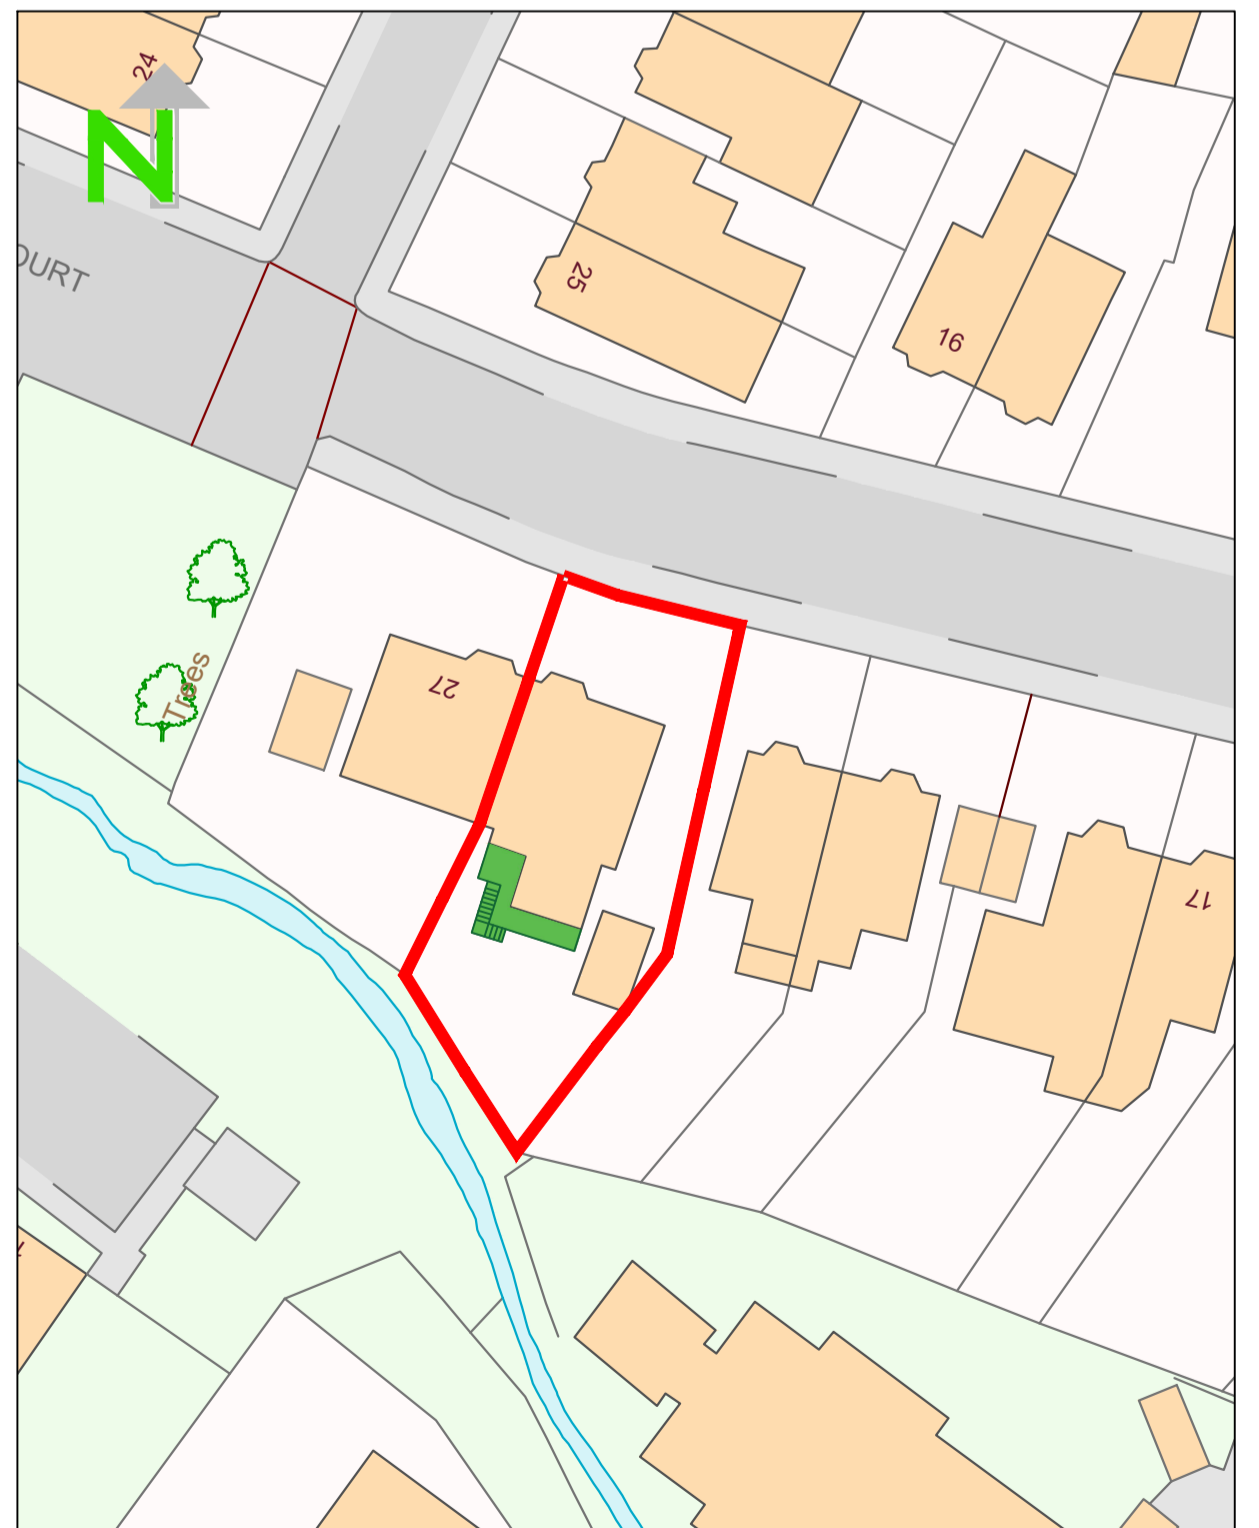

EXISTING SITE PLAN 1:500

 

PROPOSED SITE PLAN 1:500

 

DRAWING STATUS	JOB	SCALE @ A3	DATE	DRAWN
<b>PLANNING APPLICATION</b>	<b>PROPOSED REFURBISHMENT @ 25 PARK ROAD G46 7PG</b>	<b>VARIOUS</b>	<b>JAN 2024</b>	<b>DPM</b>
TITLE	DRG NO.	APPROVED	REVISION	
SITE & LOCATION	01	..	REV-B	