



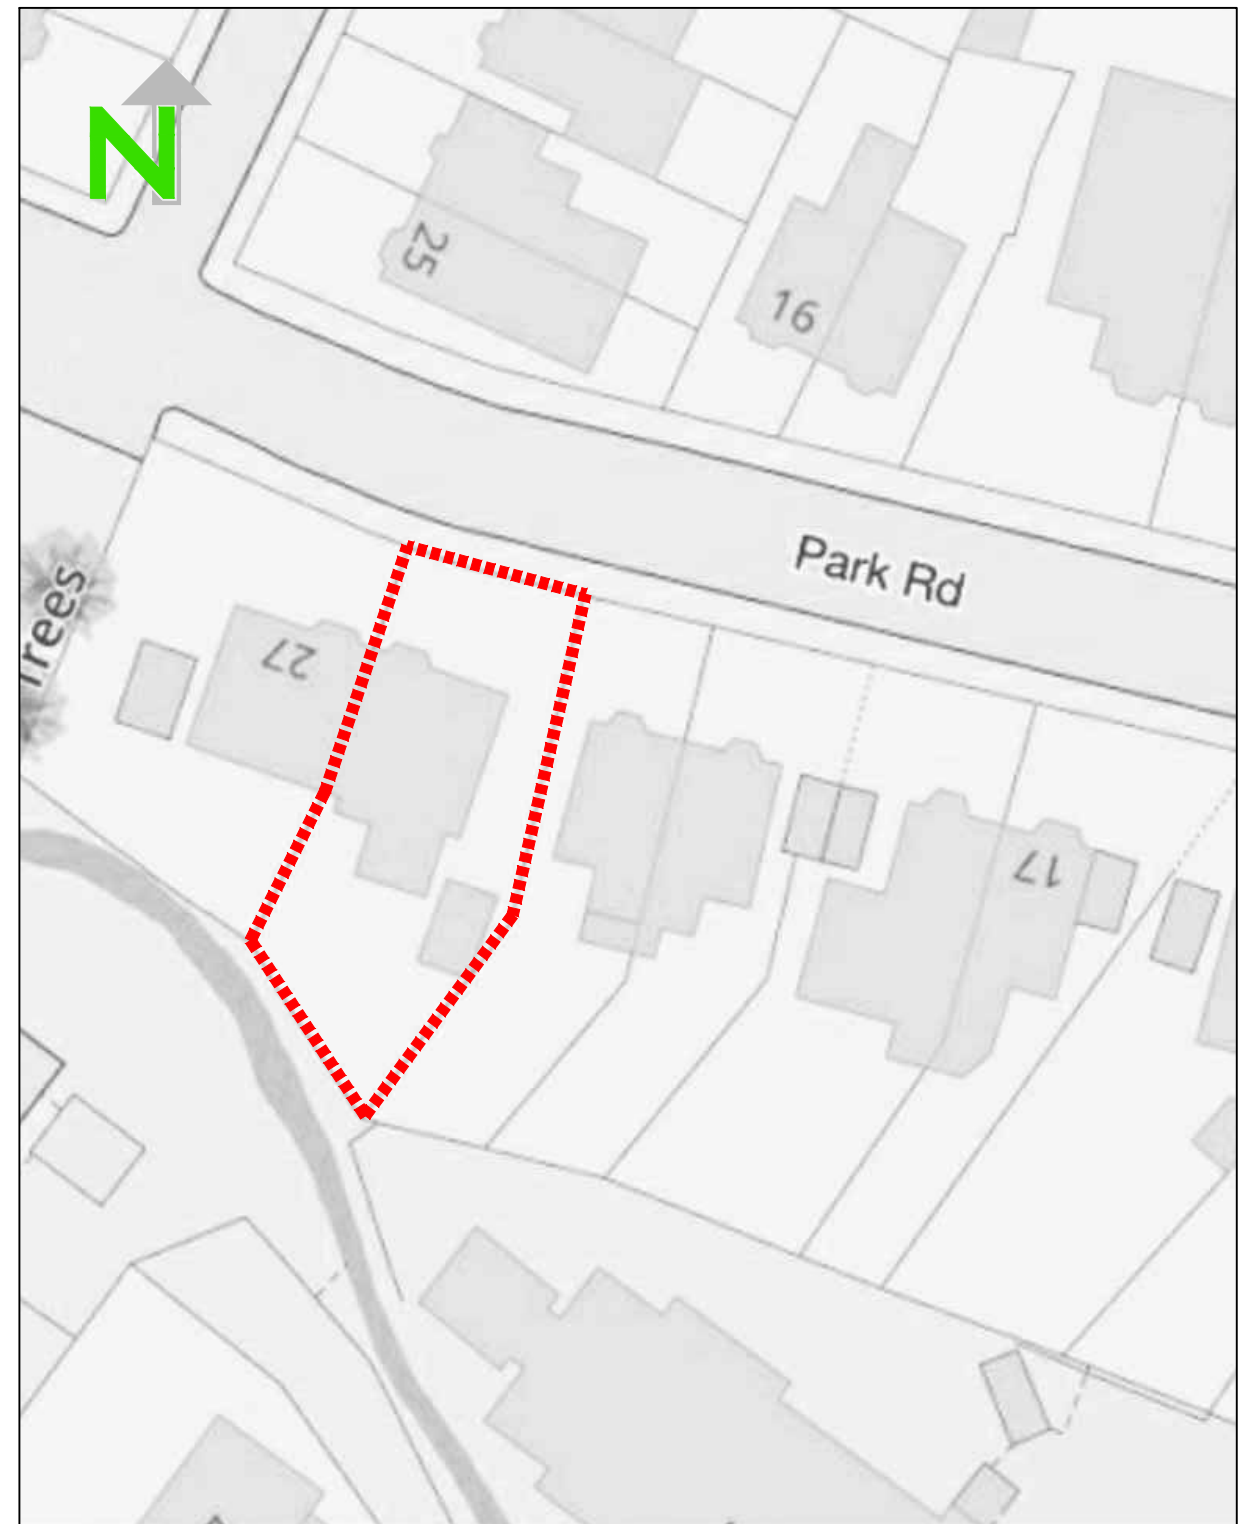


LOCATION PLAN

1:1250

 

SITE PLAN

1:500

 

DRAWING STATUS

PLANNING APPLICATION

JOB **PROPOSED REFURBISHMENT
@ 25 PARK ROAD
G46 7PG**

TITLE
SITE & LOCATION

SCALE @ A3

VARIOUS

JOB NO.

DRG NO.
01

DATE

DEC 2023

APPROVED

REVISION

DRAWN

DPM

..

-