


12 Proposed Second Floor Plan (No Change)  
1:100 @ A3

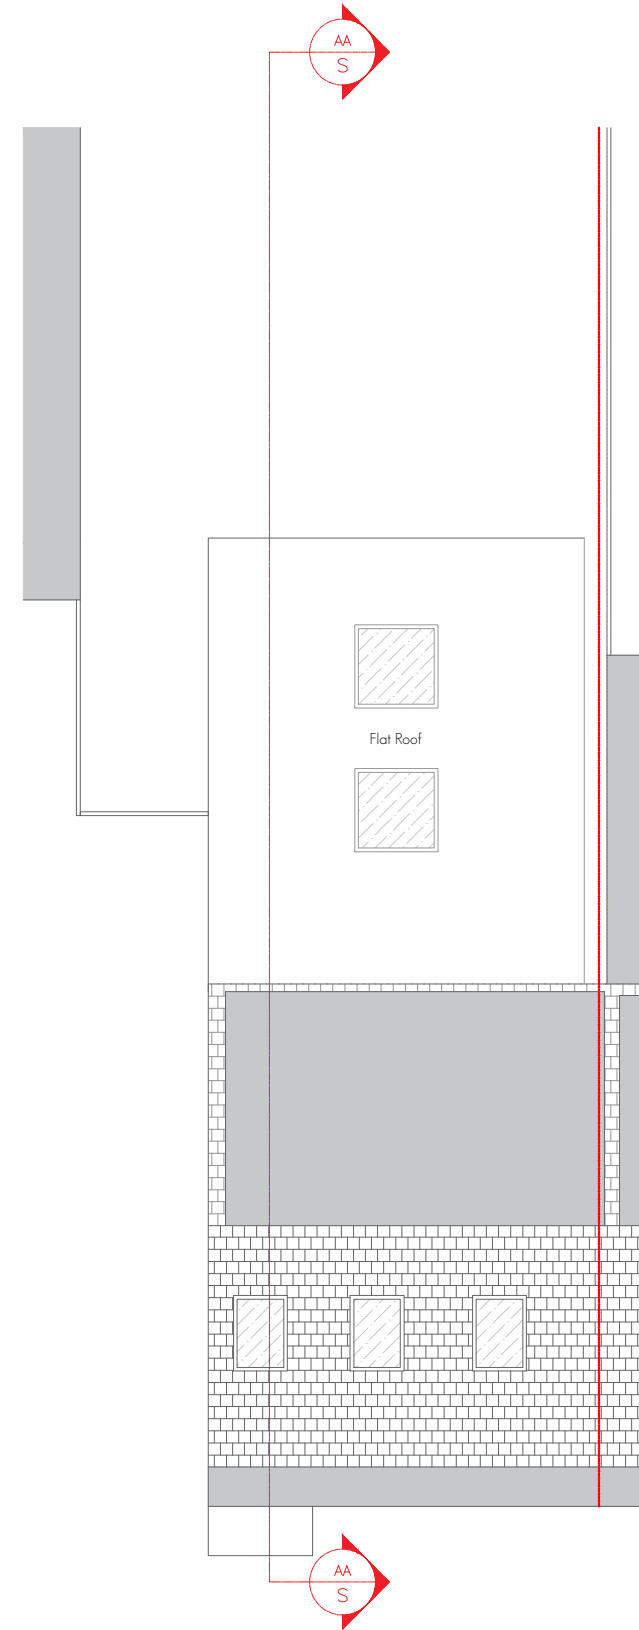

13 Proposed Roof Plan (No Change)  
1:100 @ A3

**Key Plan:**

Scale: 1:100 @A3

**Key:**

---

**General Notes:**

---

**Proposed Notes:**

---

B January 2024

**PLANNING ISSUE**

Project Number:	23002
Date:	January 2024
Scale:	1:100 @ A3
Project:	79 Mimms Hall Road, EN6 3DX
Drawing Title:	Proposed Second Floor & Roof
Drawing Title:	23002-PL201-A
Drawn:	IB
Rev:	B



I.B Architectural Design  
Copyright I.B Architectural Design  
No implied license exists. This drawing should not be used to calculate areas for the purposes of valuation. All dimensions to be checked on site by the contractor and such dimensions to be their responsibility. Do not scale drawings. All work must comply with relevant British Standards and Building Regulations requirements. Drawing errors and omissions to be reported to the designer.

