




EXISTING FRONT ELEVATION

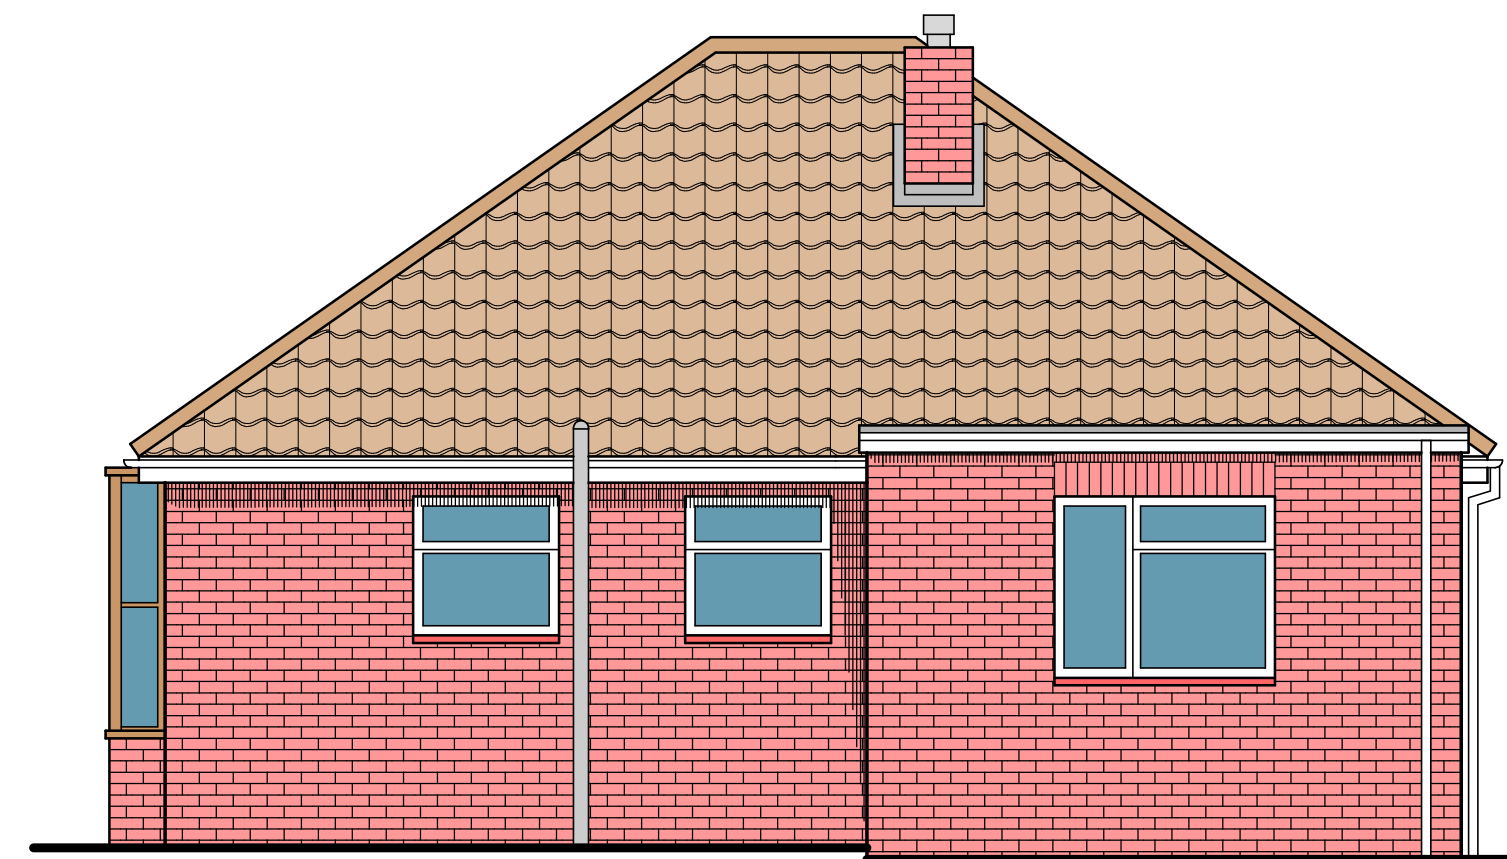

EXISTING REAR ELEVATION

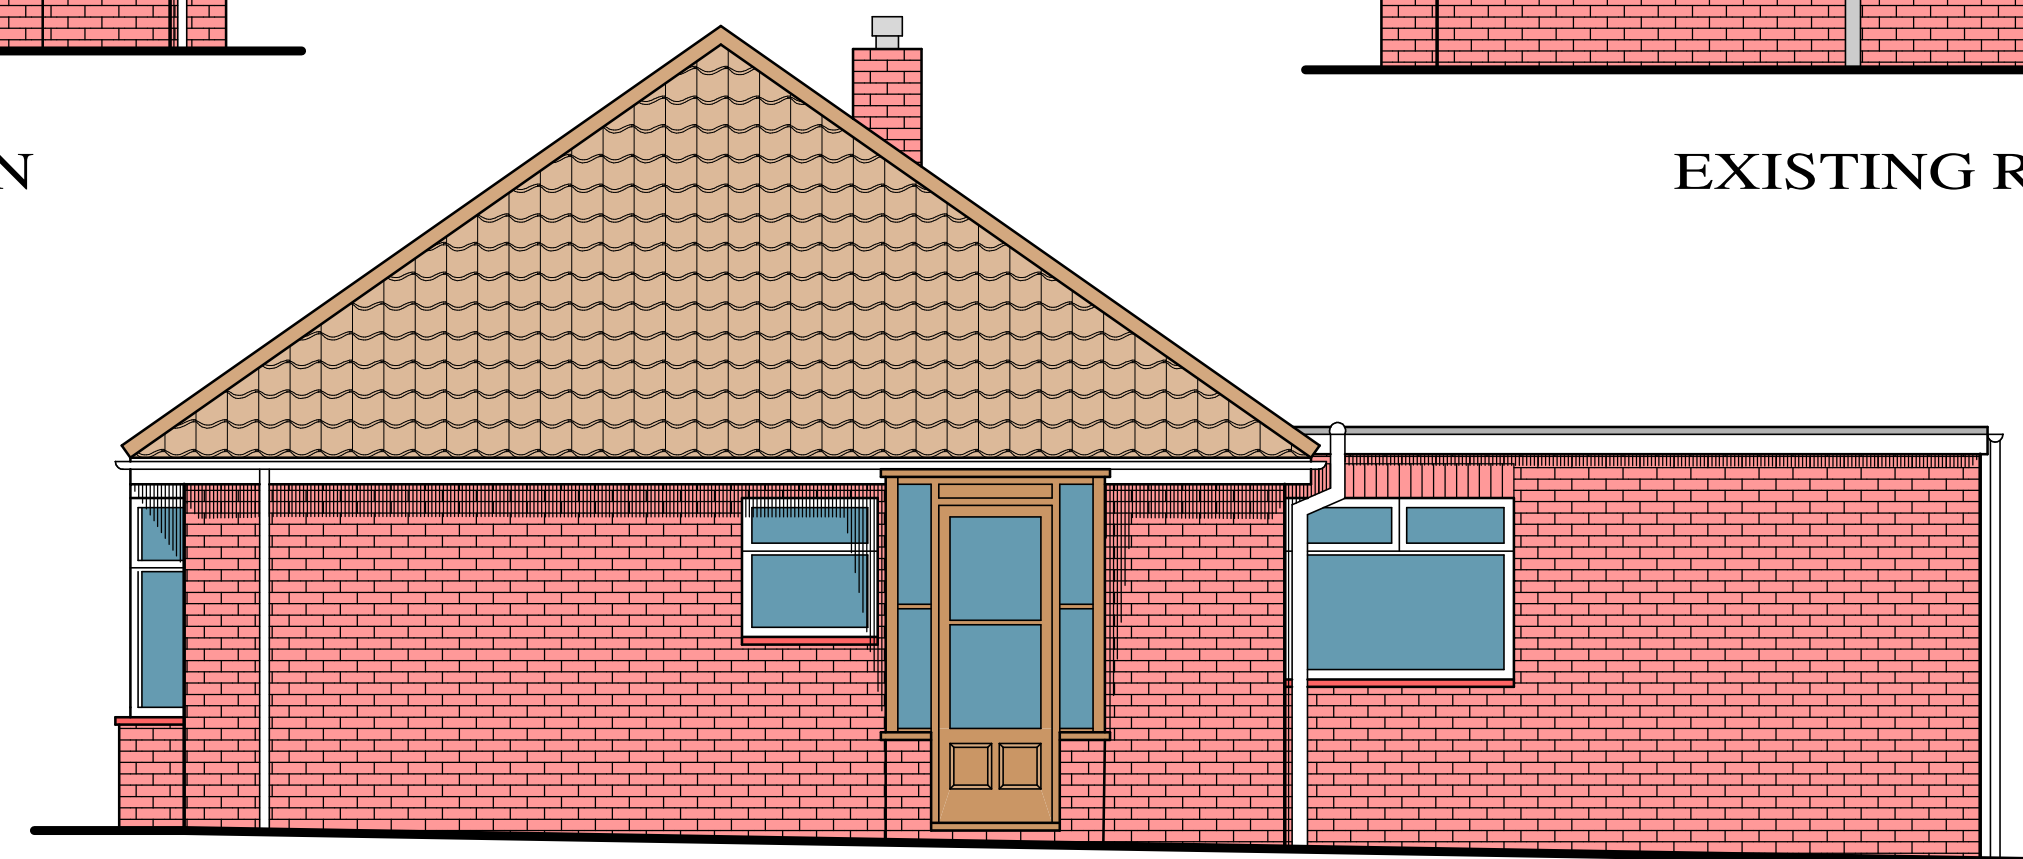


EXISTING DRIVEWAY ELEVATION

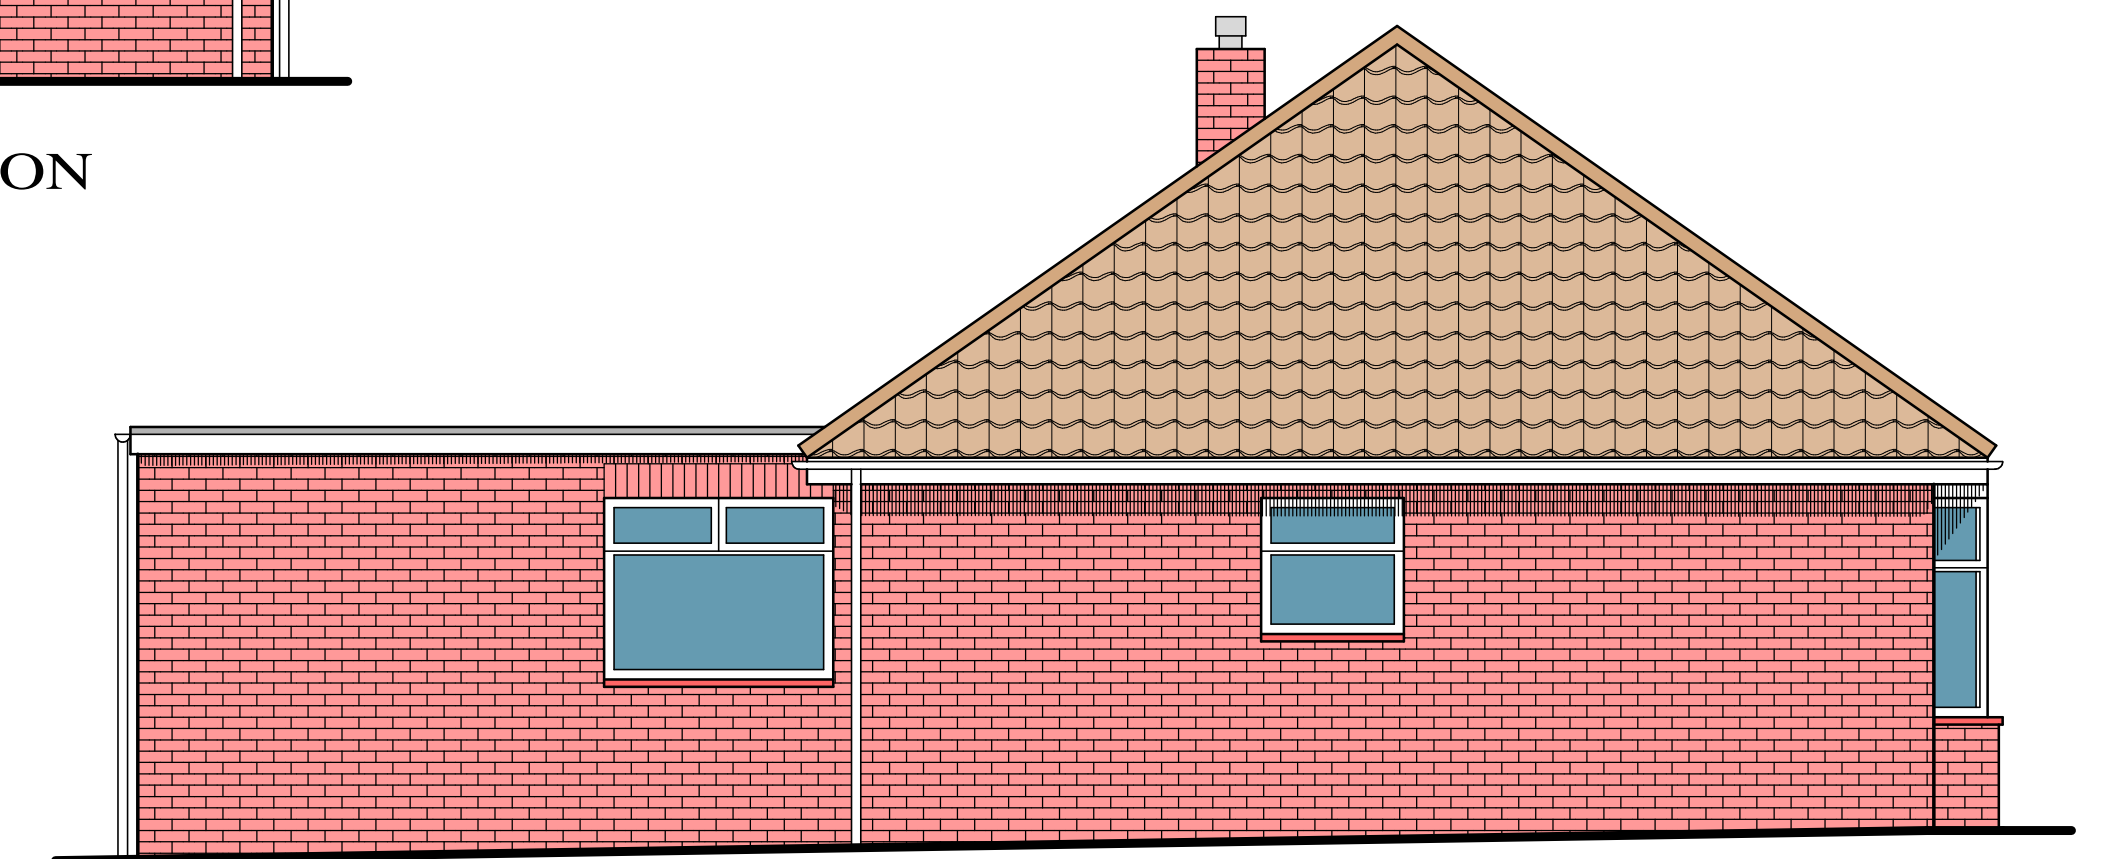


EXISTING SIDE ELEVATION



PROPOSED FRONT ELEVATION

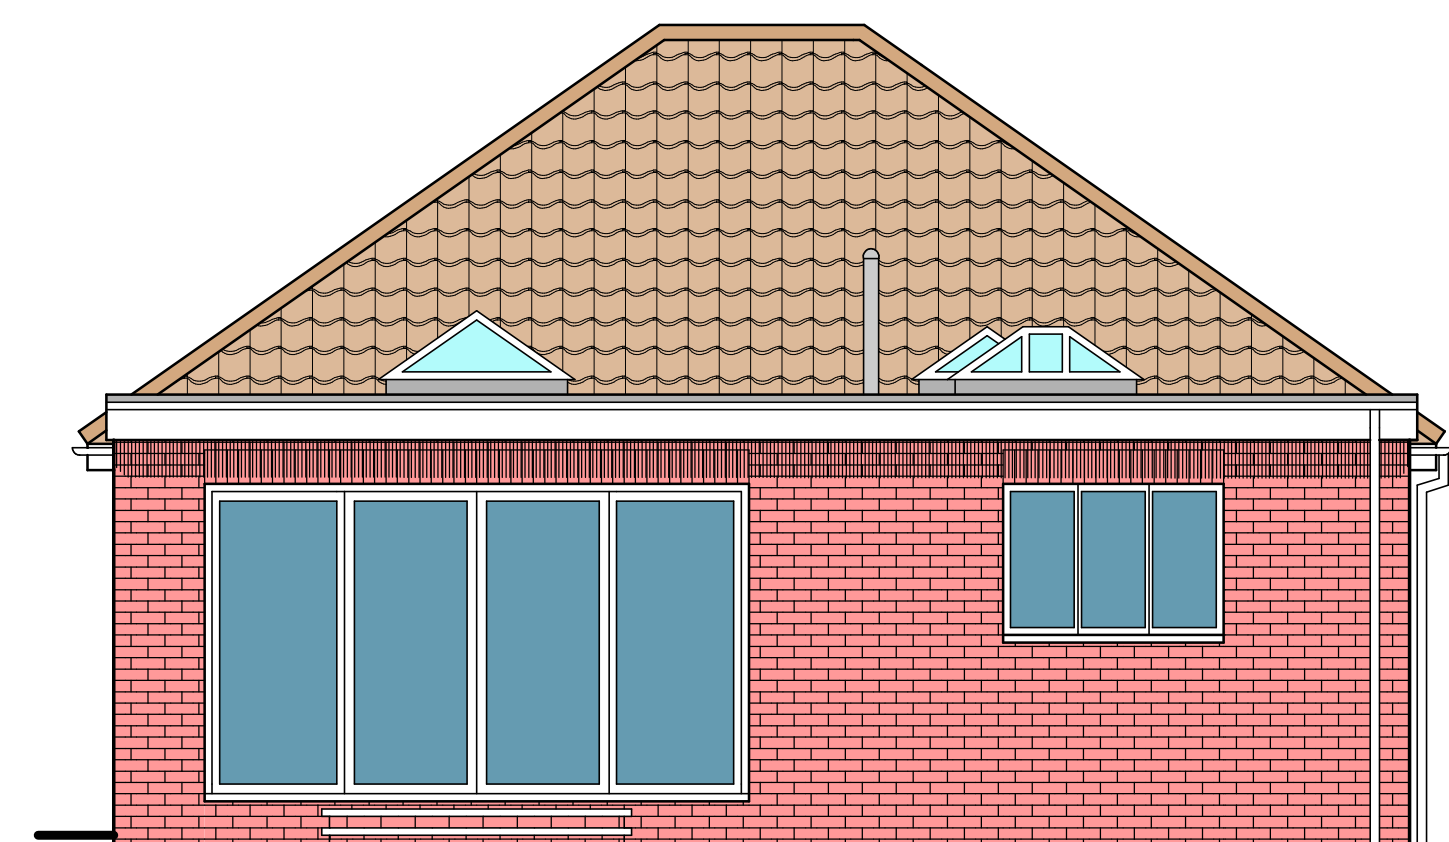


PROPOSED REAR ELEVATION

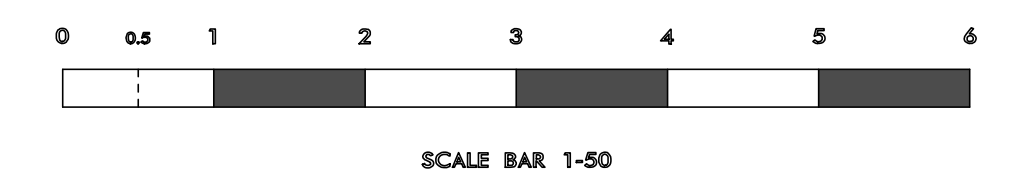


SCALE BAR 1-50

ALL MATERIALS AND FINISHES
ARE TO MATCH THE EXISTING
BUNGALOW AND ROOF.

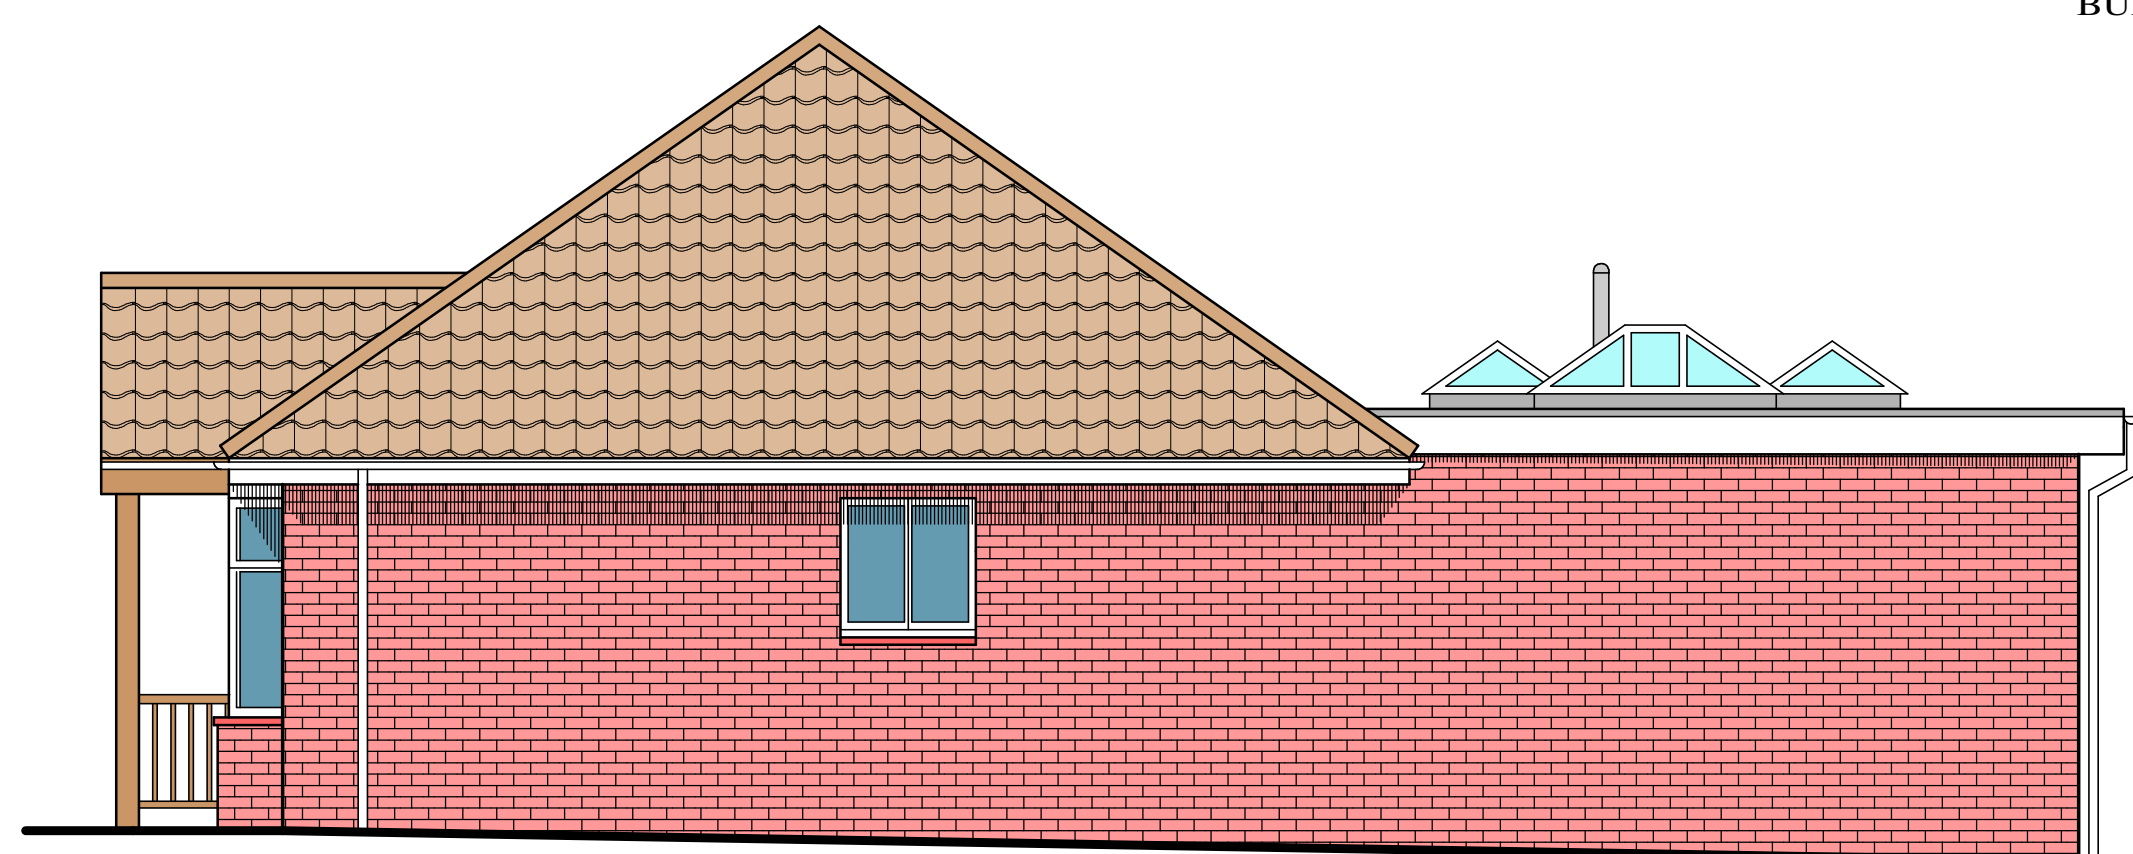

PROPOSED DRIVEWAY ELEVATION

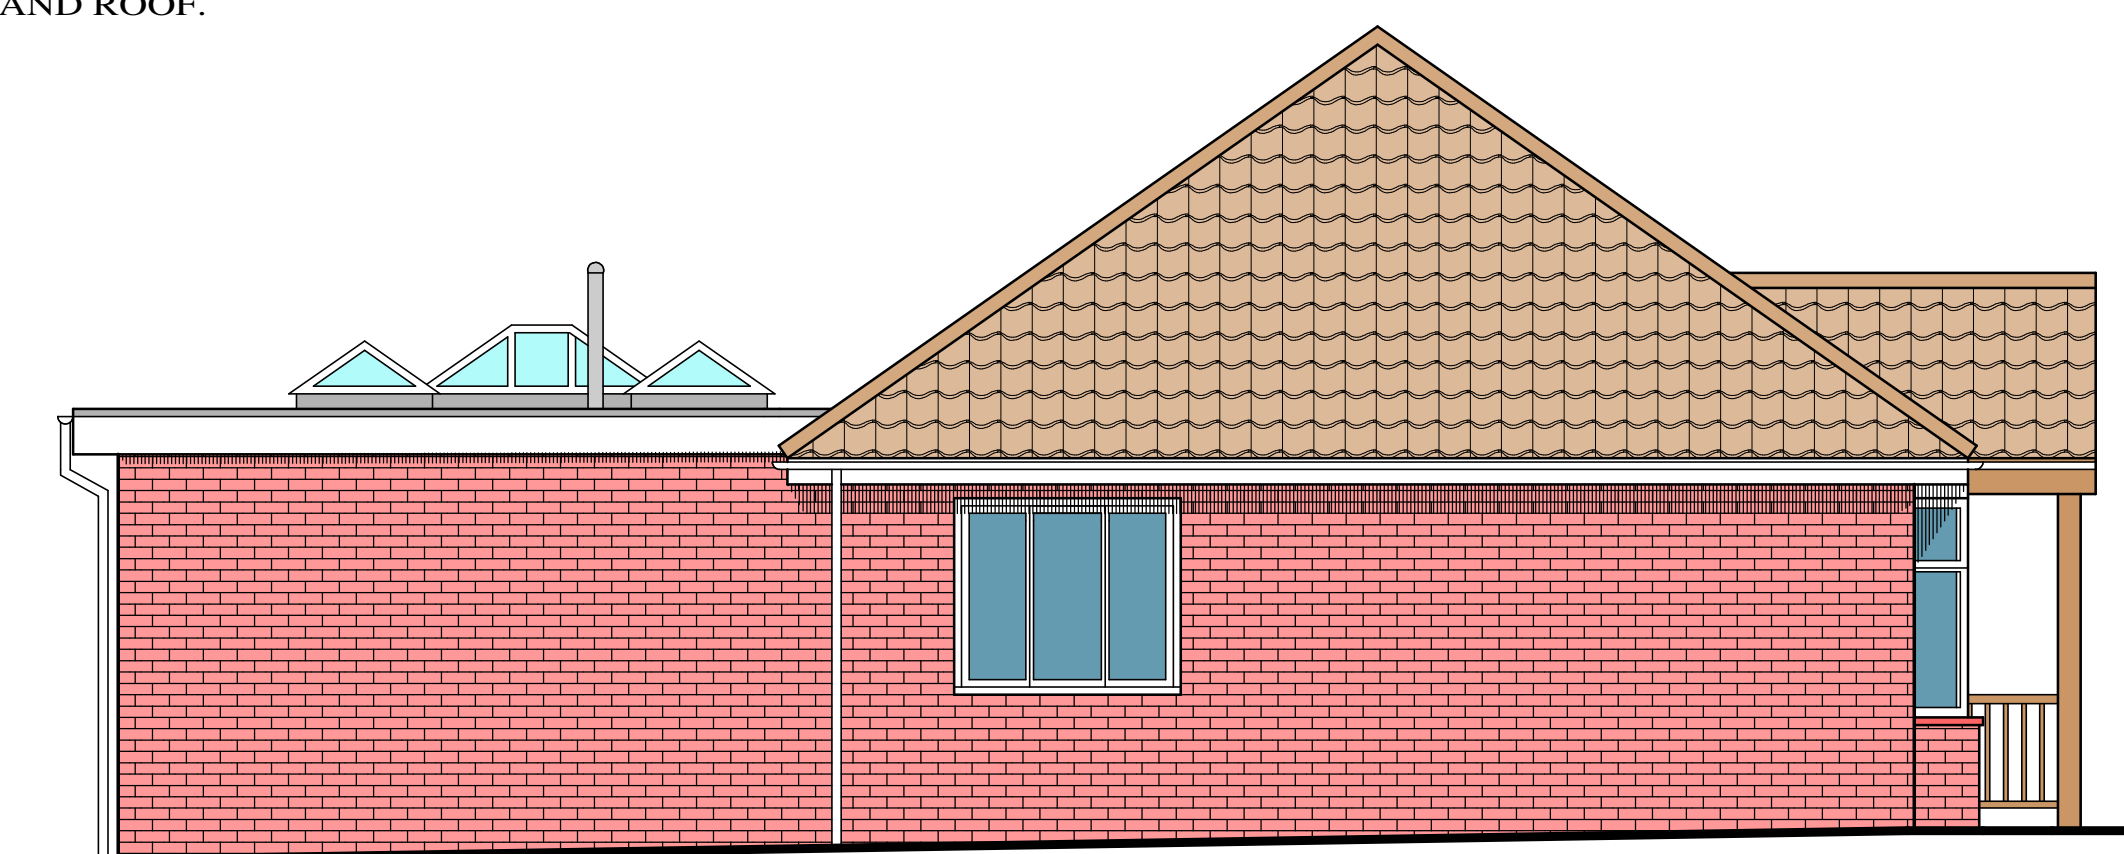

PROPOSED SIDE ELEVATION

DORRINGTON'S DESIGN WORKSHOP

Copper Cottage, 23 Stalham Road,
Hoveton, Norwich, NR12 8DJ.

Mobile: 07831 159000

PROPOSAL : SINGLE STOREY REAR EXTENSION
AND ALTERATIONS.

ADDRESS OF WORK : 5 LONSDALE ROAD, RACKHEATH,
NORWICH, NR13 6QW.

DATE : JANUARY 2024

SCALES OF PLAN : 1-50

CLIENT : MR. & MRS. SMITH

PLAN No : S.L.R. 02

DRAWING TITLE : EXISTING AND PROPOSED ELEVATIONS.