


EXTERNAL SCOPE OF WORKS:

- Replace 1no. Projecting signage with new 500mm. Retain existing brackets.
- Existing Projecting sign brackets to be painted in blue to match new fascia.
- Replace 1no. Logo with 1no. New 185mm logo height.
- Replace 1no. ATM surround and decals with new.
- Replace statutory signage with new.
- Replace window safety manifestation with new.
- Remove 2no.sticker logos to windows.
- Post box number to be grey.
- Decorate shopfront.
- **Window message not deployed.**

Core Red #F9383D 0, 87, 69, 2 032 C	Core Blue #011546 100, 90, 40, 40 282 C
--	--

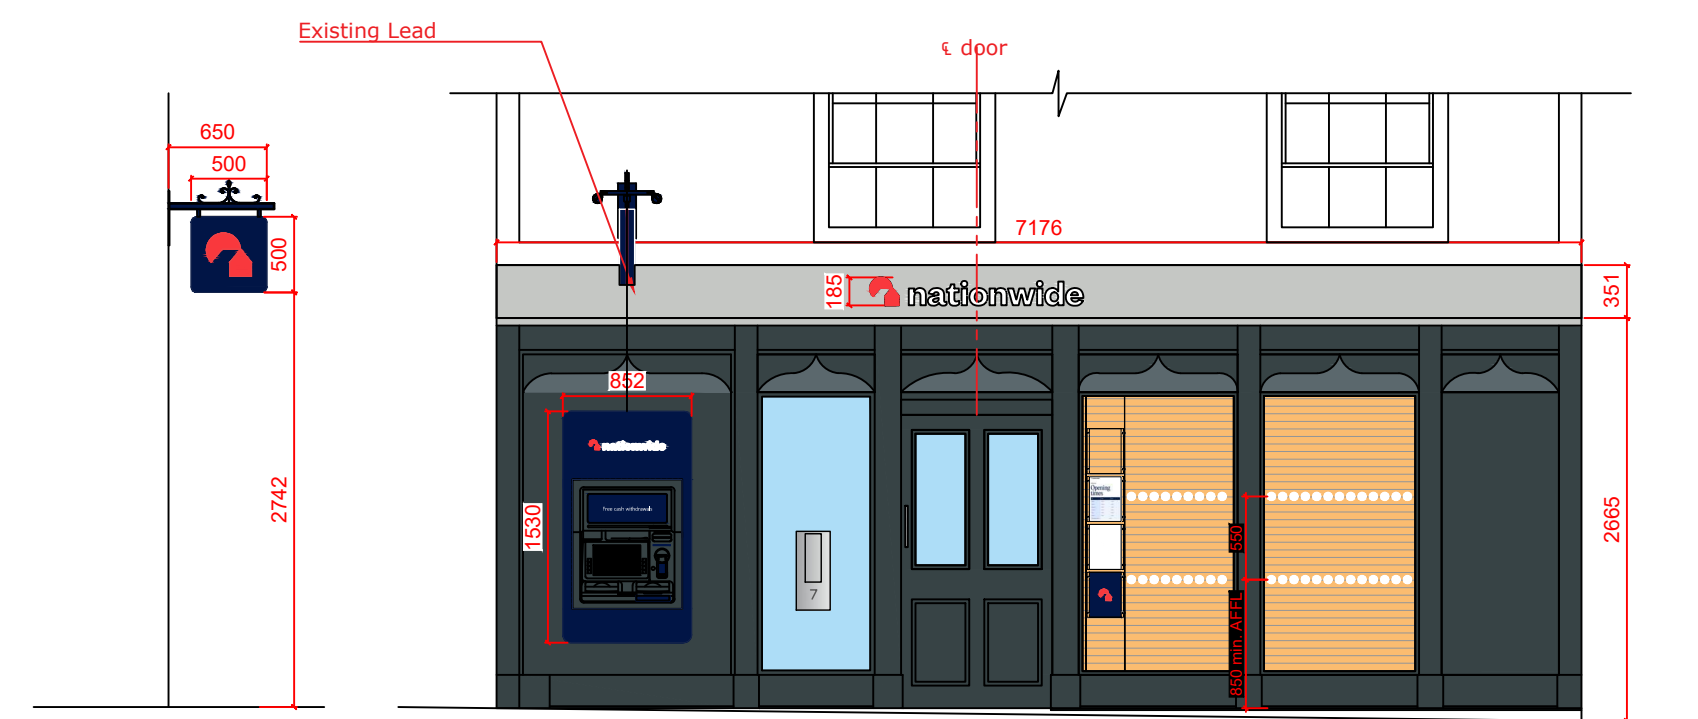

FRONT ELEVATION

DRAWINGS PRODUCED FROM RECORD INFORMATION ONLY.  
 ALL DIMENSIONS TO BE CHECKED ON SITE PRIOR TO MANUFACTURE  
 AND INSTALLATION

ALL DIMENSIONS MUST BE CHECKED ON SITE.  
 ONLY FIGURED DIMENSIONS ARE TO BE WORKED FROM.  
 DISCREPANCIES MUST BE REPORTED TO THE ARCHITECT BEFORE  
 PROCEEDING.  
 THIS DRAWING IS BASED ON BEST KNOW INFORMATION



#	#	#
B	Logo increased to 185 mm	05.12.2023
A	Fascia removed and notes amended.	23.11.2023

REVISIONS		LETTER		DESCRIPTION		DATE	
BRANCH NAME & PREFIX: <b>WYMONDHAM</b> 7 Market Place							
DRAWING TYPE: PROPOSED EXTERNAL ELEVATION							
SCALE @ A1: 1:50	SCALE @ A3: 1:100	DATE DRAWN: 15.11.2023	STATUS: PROPOSED	PROPERTY LOCATION CODE: WY01	DRAWING REF NO: PR.00.E1	REV. B	
DRAWN BY: HU	CHECKED BY & DATE: JNA	JOB REF:					



© This drawing remains the Copyright of Four Architecture and Design and may not be reproduced in whole or in any part without prior written permission.

NOTE:  
 All proprietary goods and materials are to be fitted in accordance with manufacturer's instructions. Codes of Practise and British Standards. All dimensions to be verified by the Contractor on site. Do not scale drawings, work to figured dimensions only.

ALL REFERENCES SHOULD BE READ IN CONJUNCTION WITH THE MOST CURRENT NATIONWIDE DESIGN GUIDES.

