




proposed garage + studio

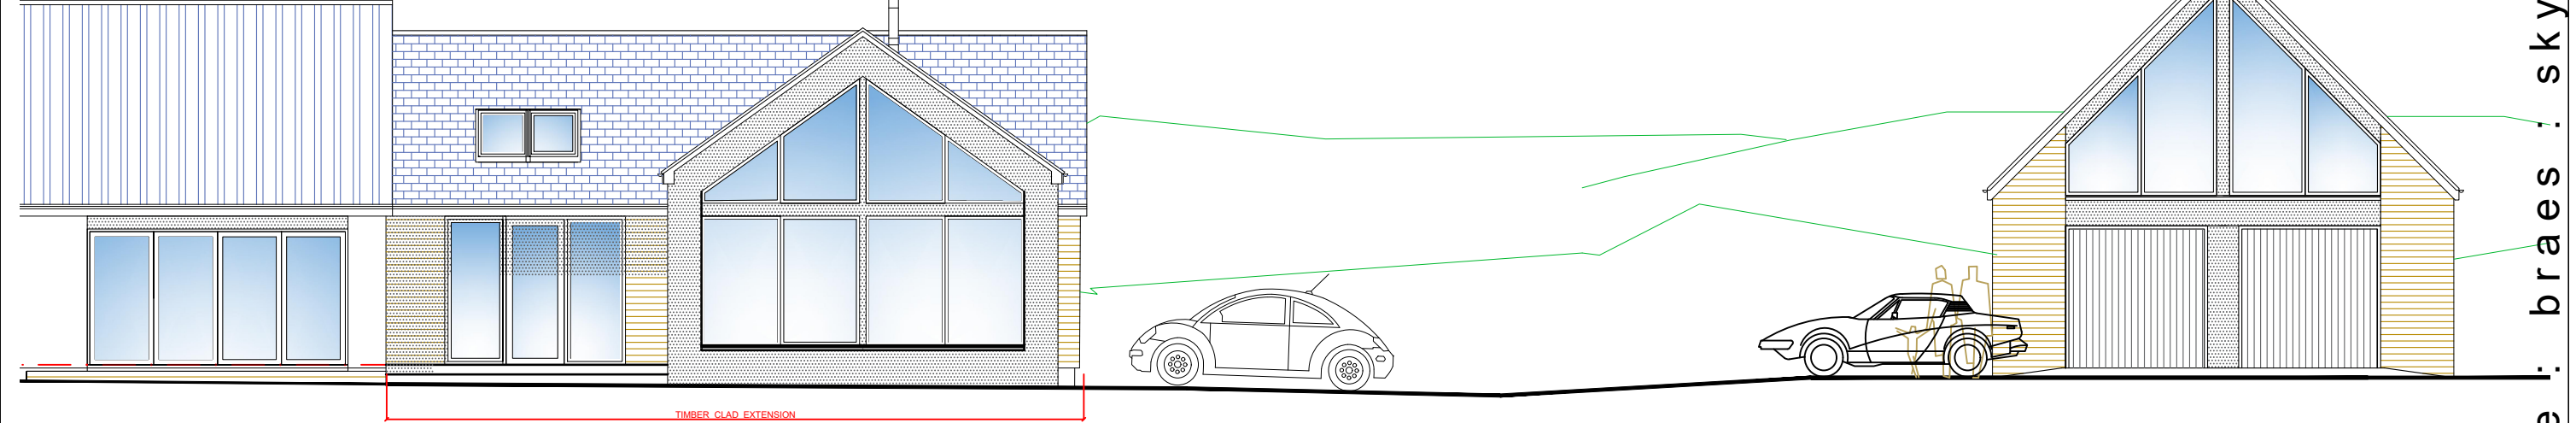


shoreside : braes : skye

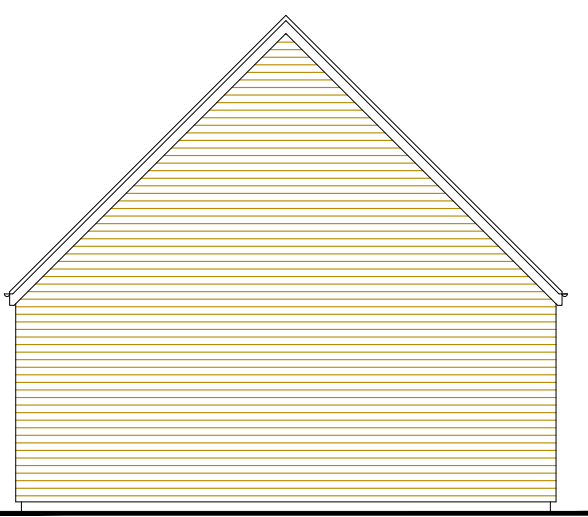


west elevation

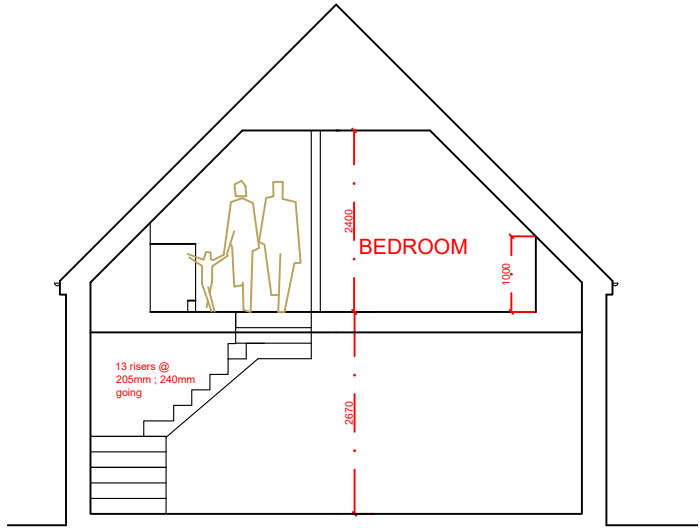


section

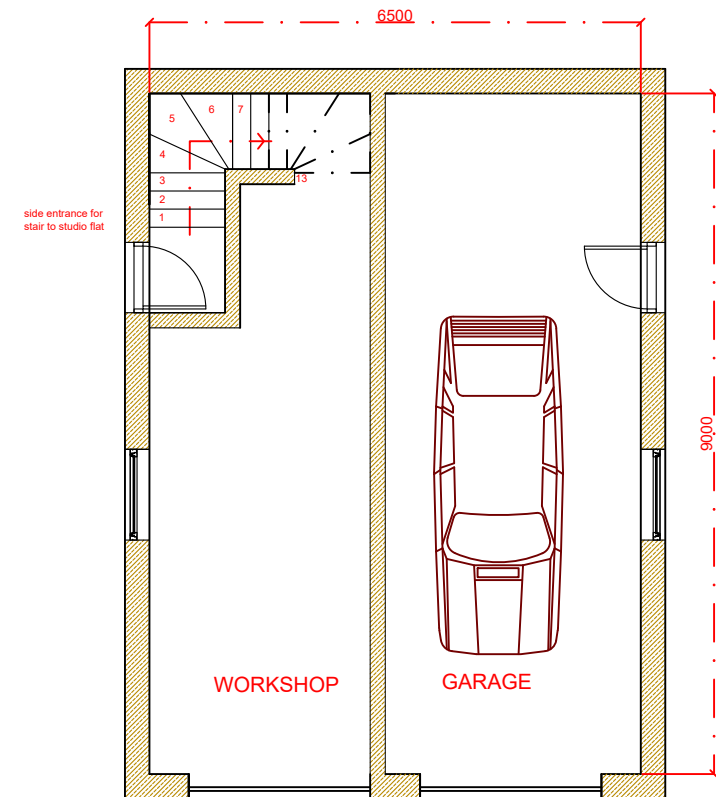


east elevation 1-100

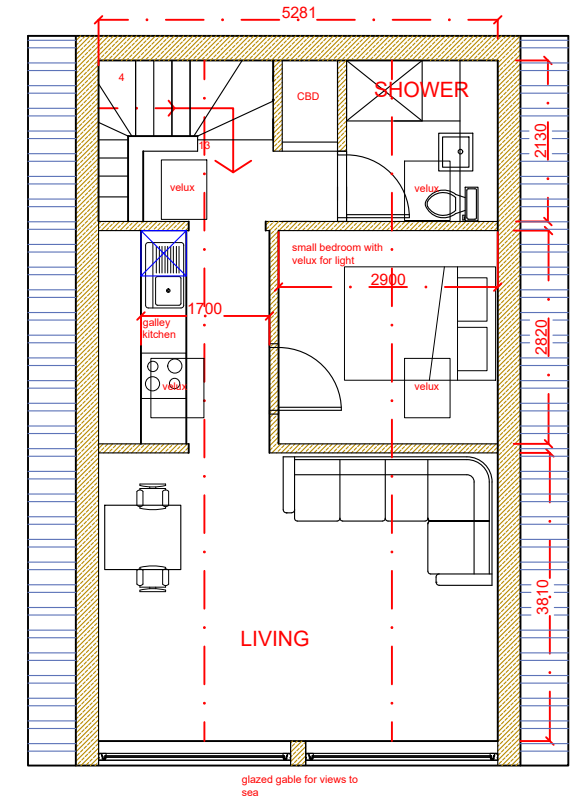

FLOOR PLANS 1-100

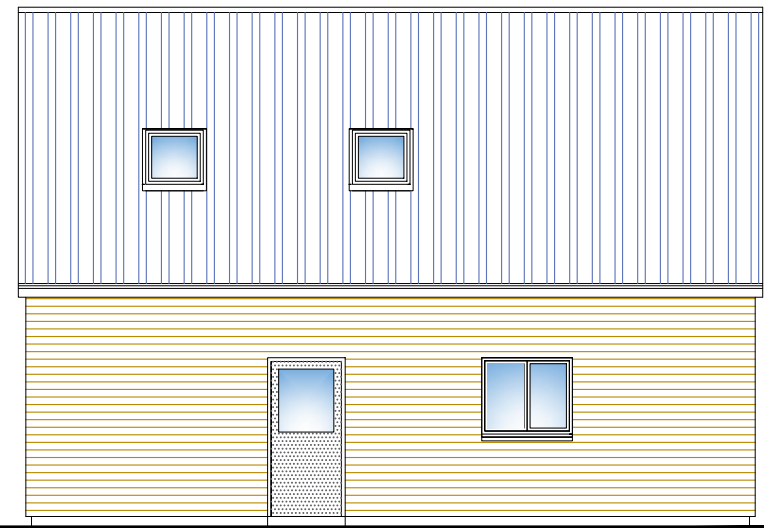

south elevation

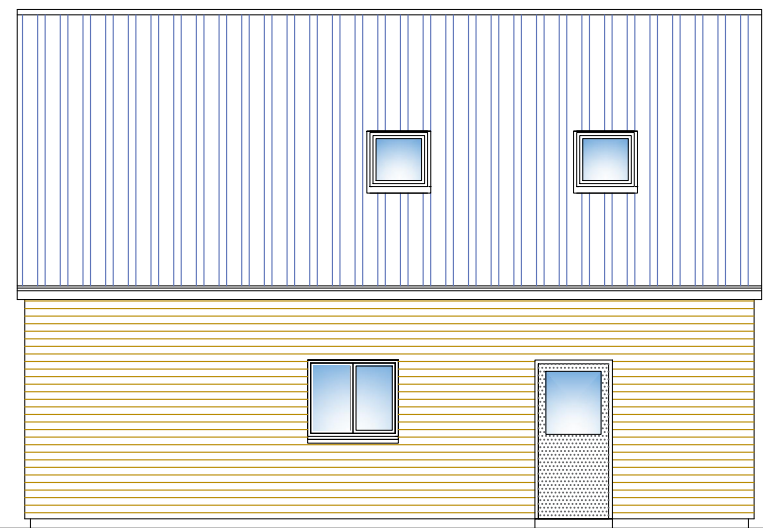

north elevation

chartered architect  
1 waterloo : isle of skye  
<http://www.grigor-taylorassociates.co.uk>  
tansygd@btinternet.com : 07720059219

proposed GARAGE : shoreside : braes  
for robert macqueen  
scale 1-100@a3  
dwg no. 1026-104c



grigor-taylor associates  
chartered architect