
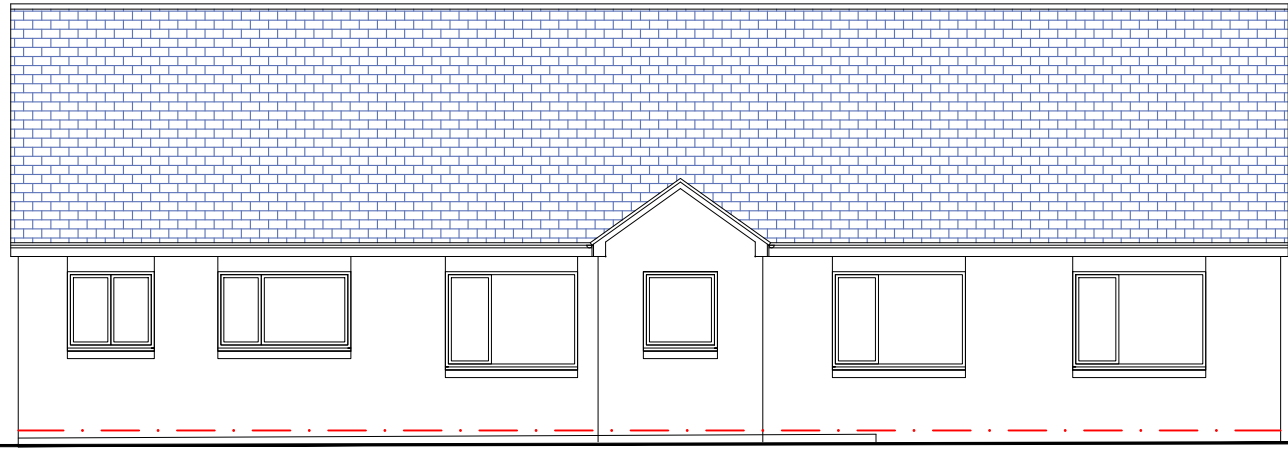


existing elevations

15.00

10.00


south sectional elevation 1-200 5.00

 

east elevation 1-100



west elevation

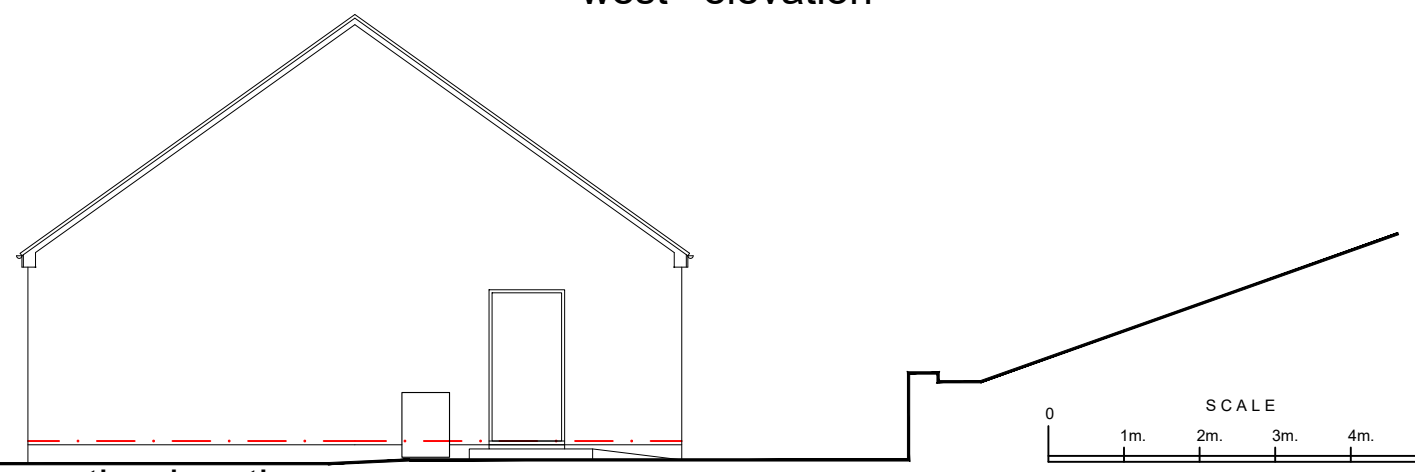

north elevation

shoreside : braes : skye

chartered architect  
1 waterloo : isle of skye  
<http://www.grigor-taylorassociates.co.uk>  
tansygd@btinternet.com : 07720059219

proposed extension : shoreside : braes  
for robert macqueen  
scale 1-100/200@a3  
dwg no. 1026-003

gta



grigor-taylor associates  
chartered architect