



proposed elevations


shoreside : braes : skye

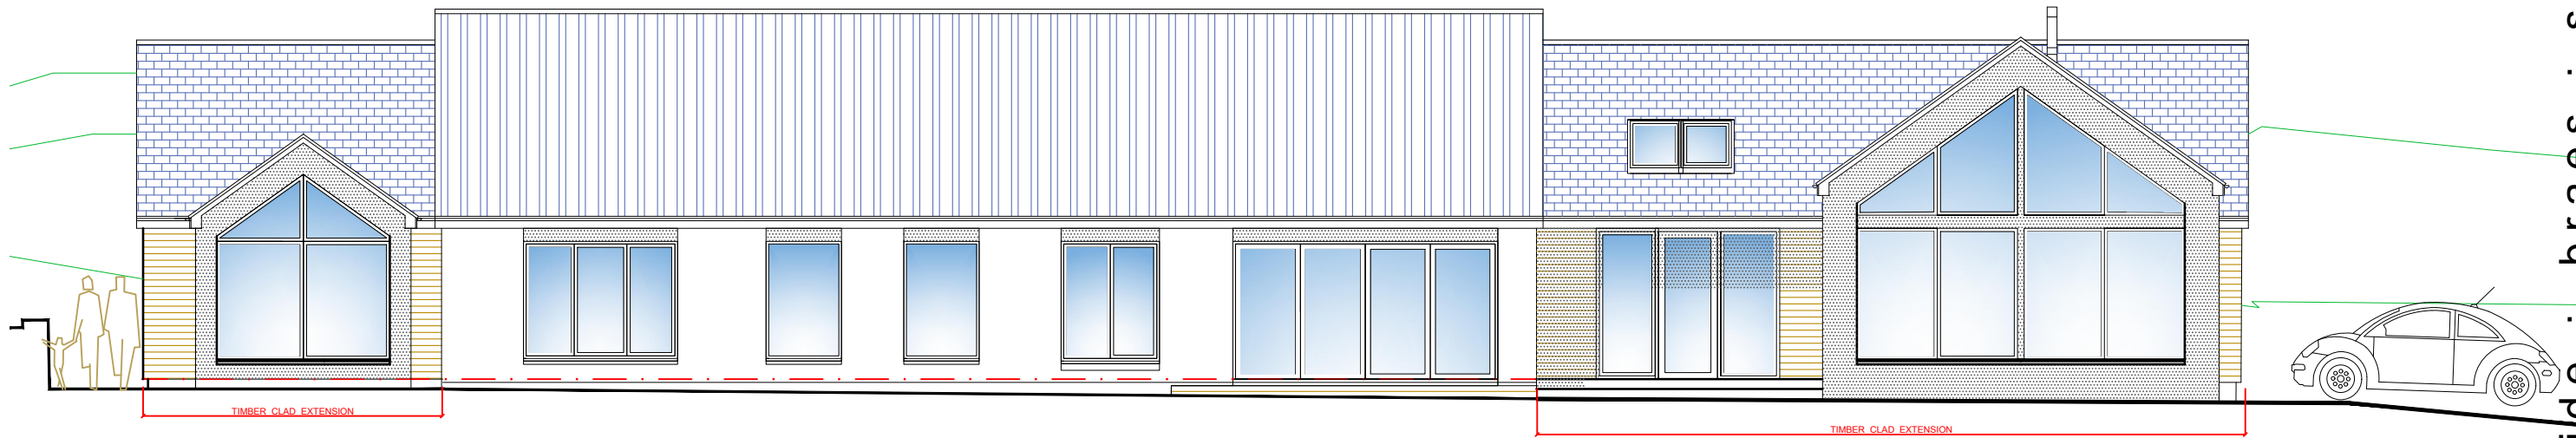


east elevation 1-100

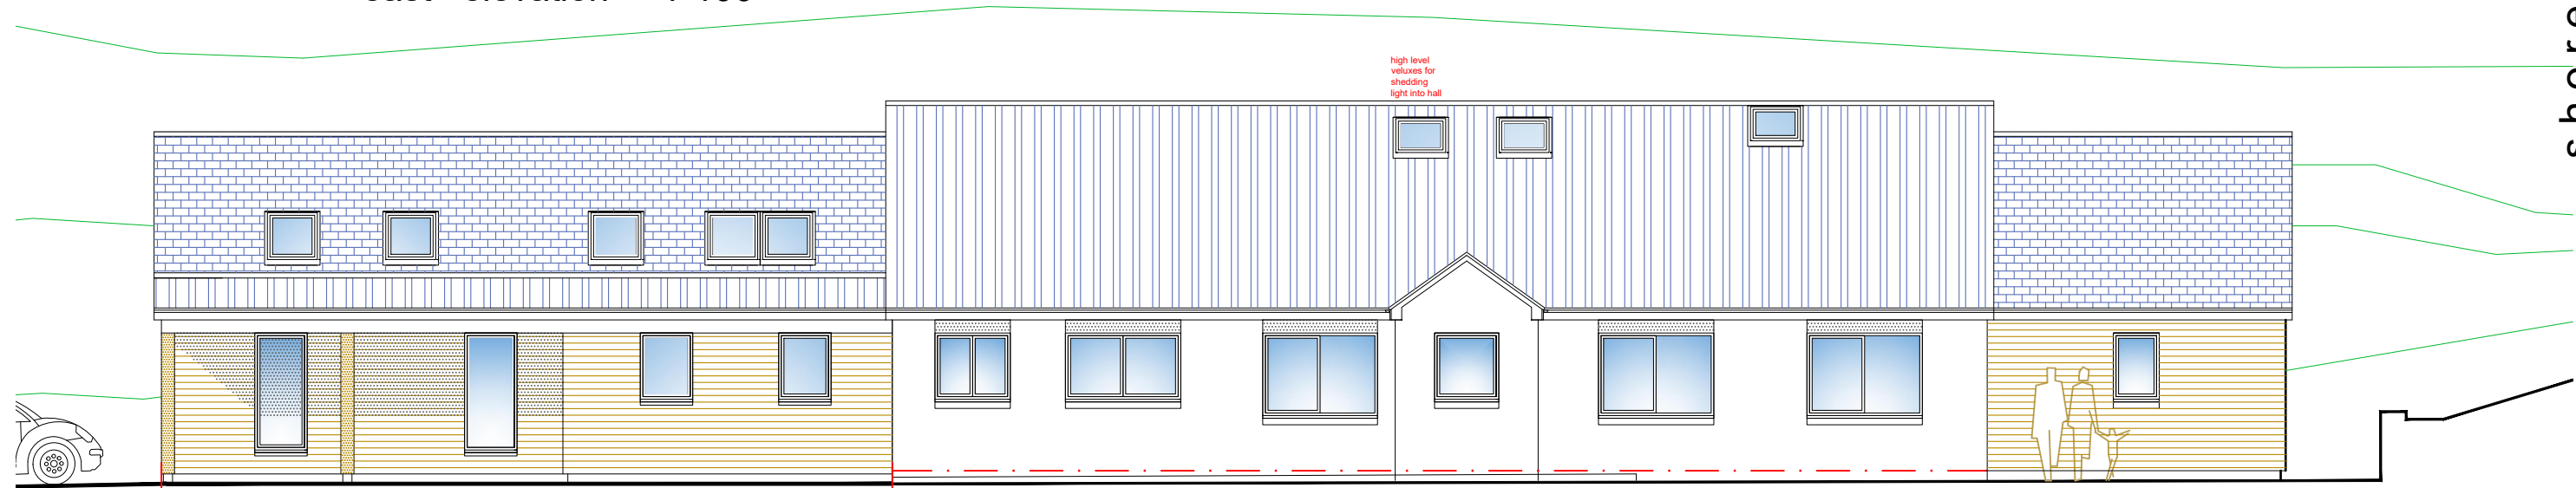

west elevation

 

south elevation

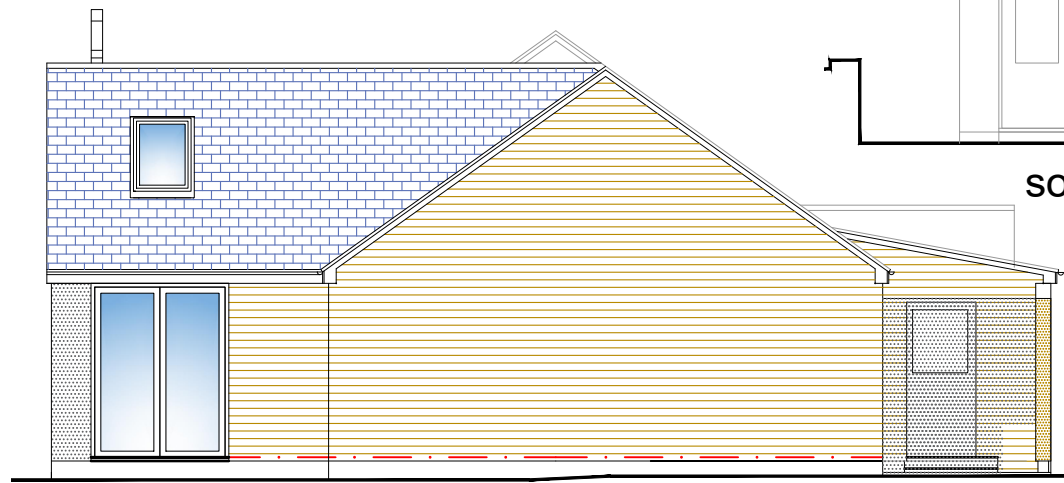

north elevation

<p>chartered architect 1 waterloo : isle of skye http://www.grigor-taylorassociates.co.uk tansygd@btinternet.com : 07720059219</p>	<p>proposed extension : shoreside : braes for robert macqueen scale 1-100@a3 dwg no. 1026-103B</p>
<p>gta</p>	<p>grigor-taylor associates chartered architect</p>