




NORTH ELEVATION



EAST ELEVATION



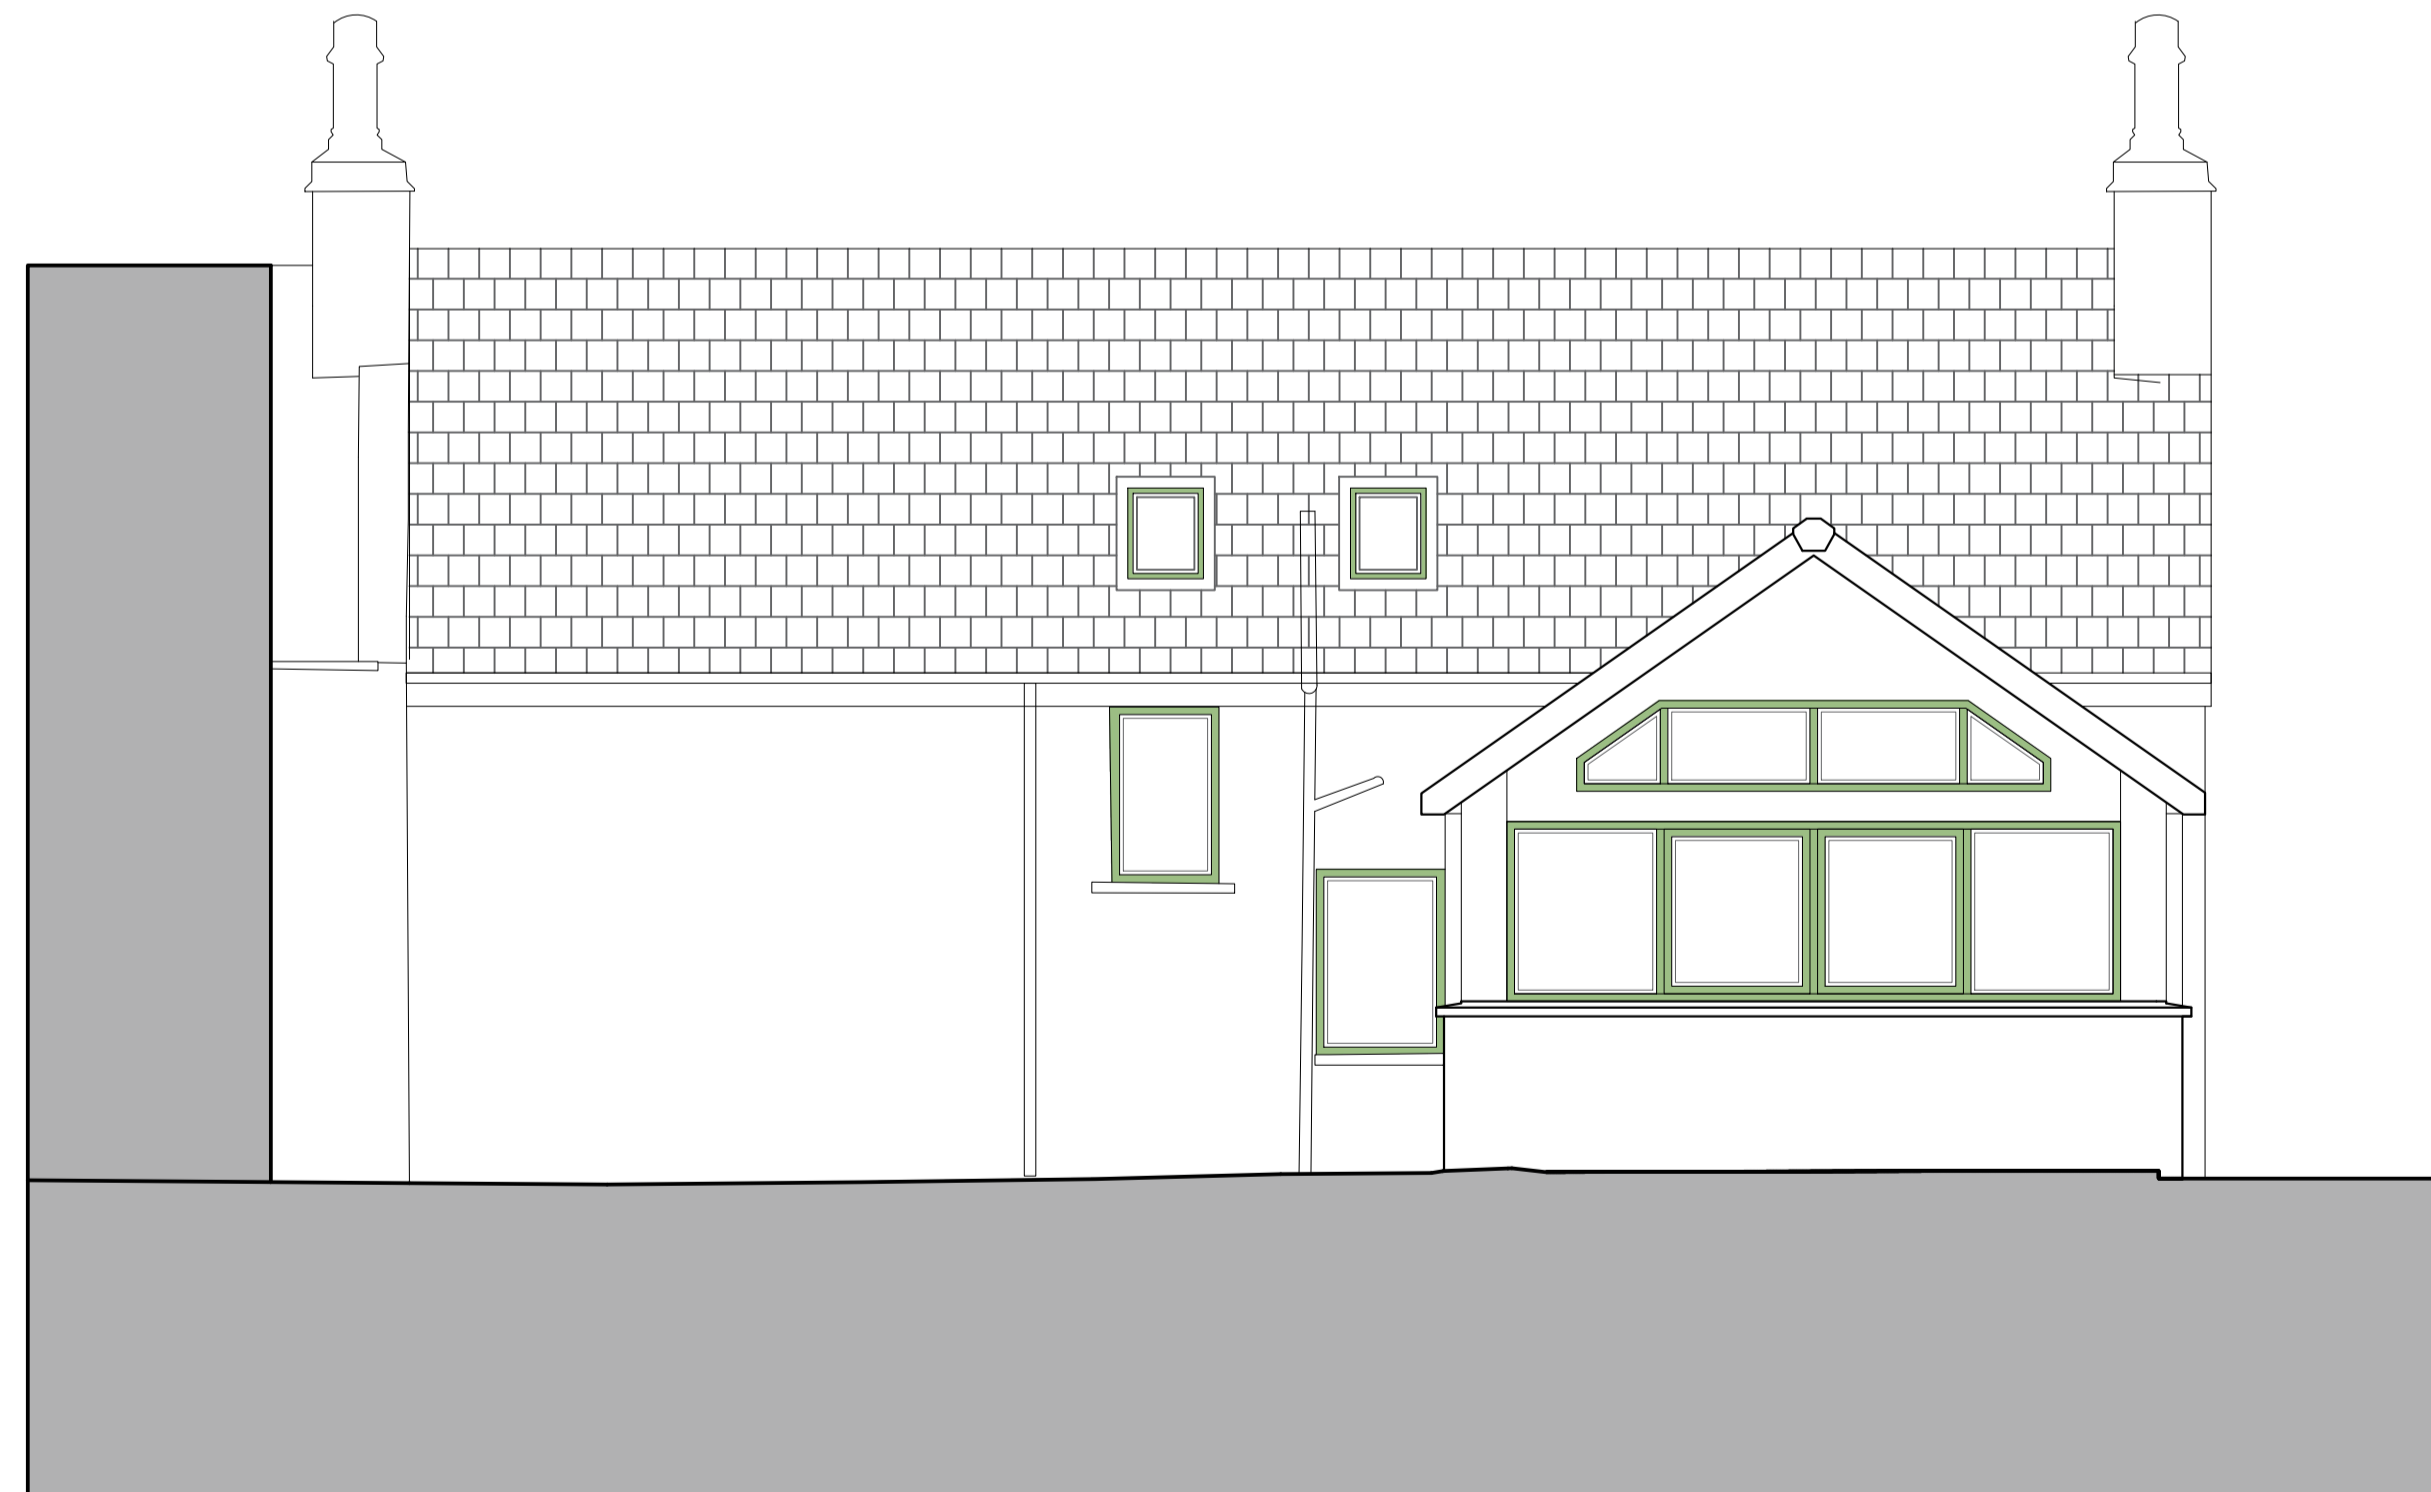



SOUTH ELEVATION



WEST ELEVATION

KEY

 	White Render
	State Roof Tiles
	Facades and Gutters Coloured Grey.
	Timber effect composite cladding board. Colour as shown



Revision	Date	By	Chk.
A	Scale Bar Revised and materials added	290124	SM SB

## APPROVAL

Do Not Scale Dimensions from Drawings.  
All dimensions to be verified on site, and any discrepancy to be notified to Sedgwick International Ltd

  
**Commercial Surveying & Design**  
 Sedgwick International UK  
 Sentinel | 103 Waterloo Street, Glasgow  
 G2 7BW  
 T:0141 240 2500

Property Owner  
 Tigh-an-Eilean,  
 Lochcarron,  
 Strathcarron  
 IV54 8YQ

Drawn by	Checked by	Date	Scale
SDB	SM	201223	1:50@A1

Job  
 Rear Extension Works  
 Tigh-an-Eilean,  
 Lochcarron,  
 Strathcarron

Drawing  
 Existing Arrangement  
 Elevations

Client ref:	Job No.	Drawing No.	Rev.
-	9887972	BL(0-)-005	A

CAD Ref: