



3D VIEWS - NOT TO SCALE

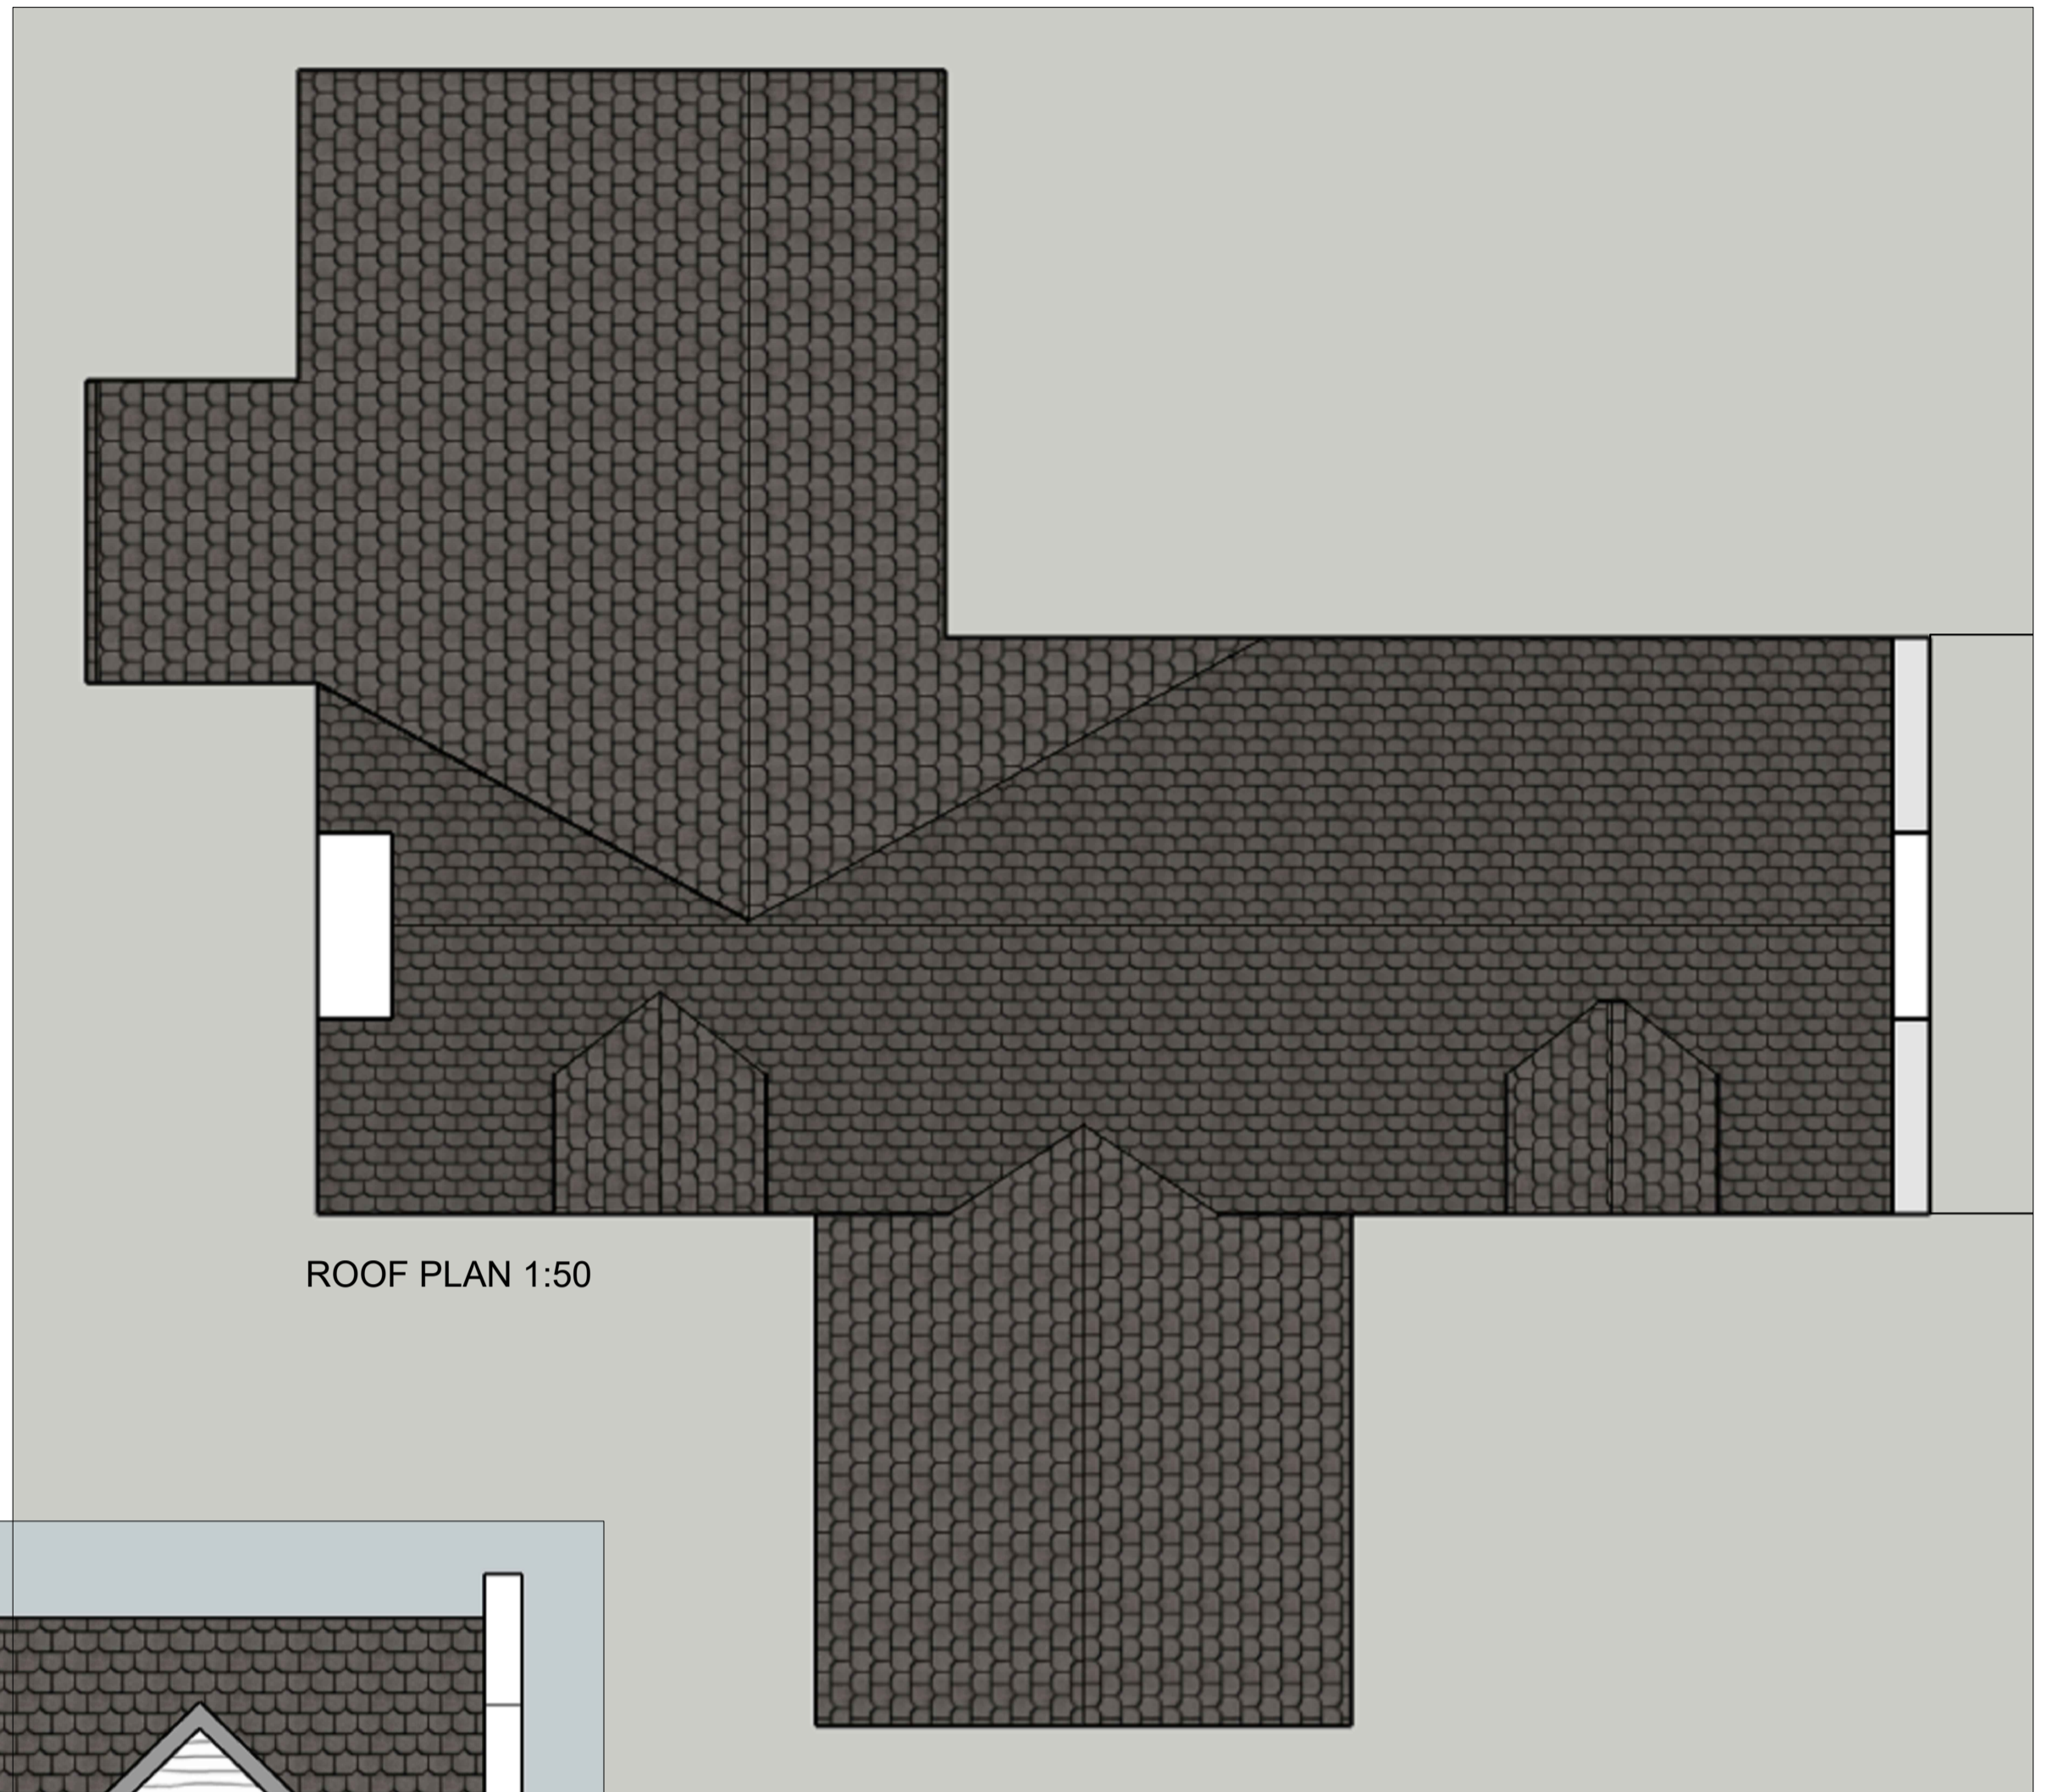

ROOF PLAN 1:50

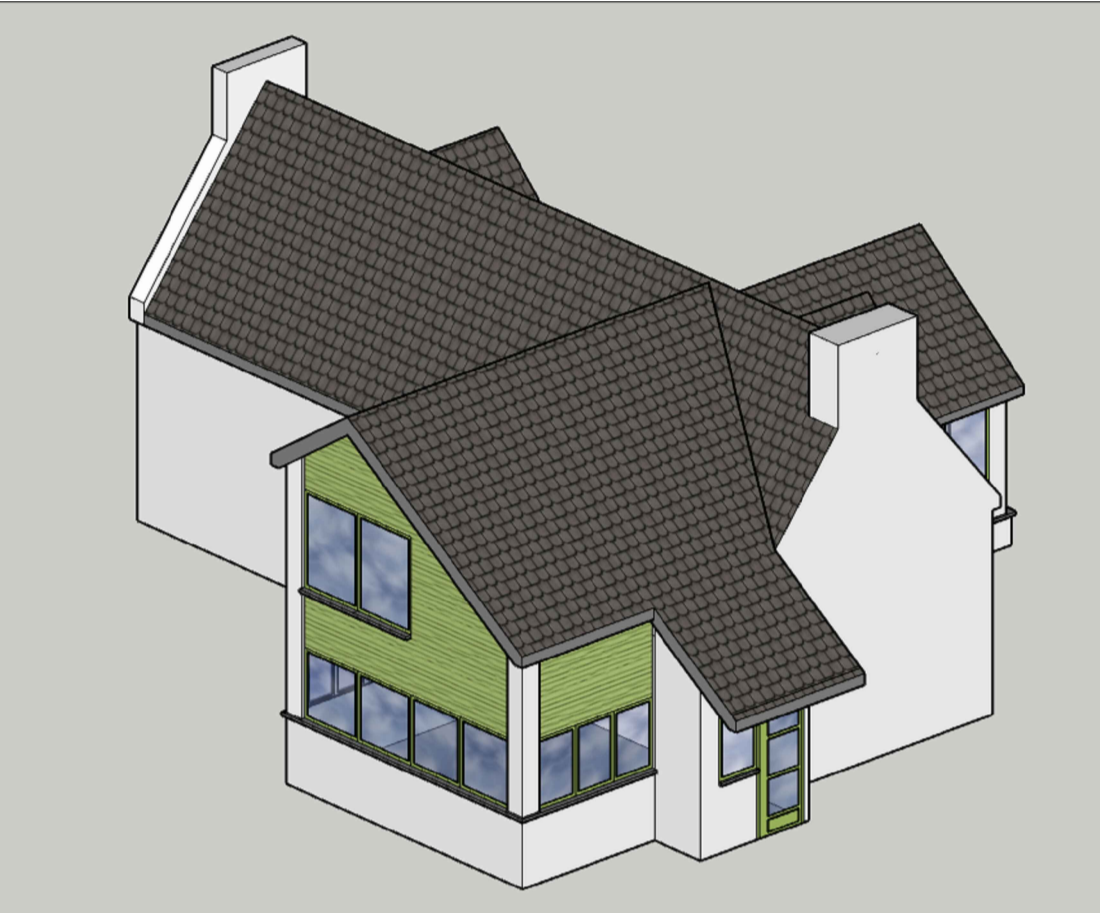


REAR ELEVATION 1:50



FRONT ELEVATION 1:50



SIDE ELEVATION 1:50

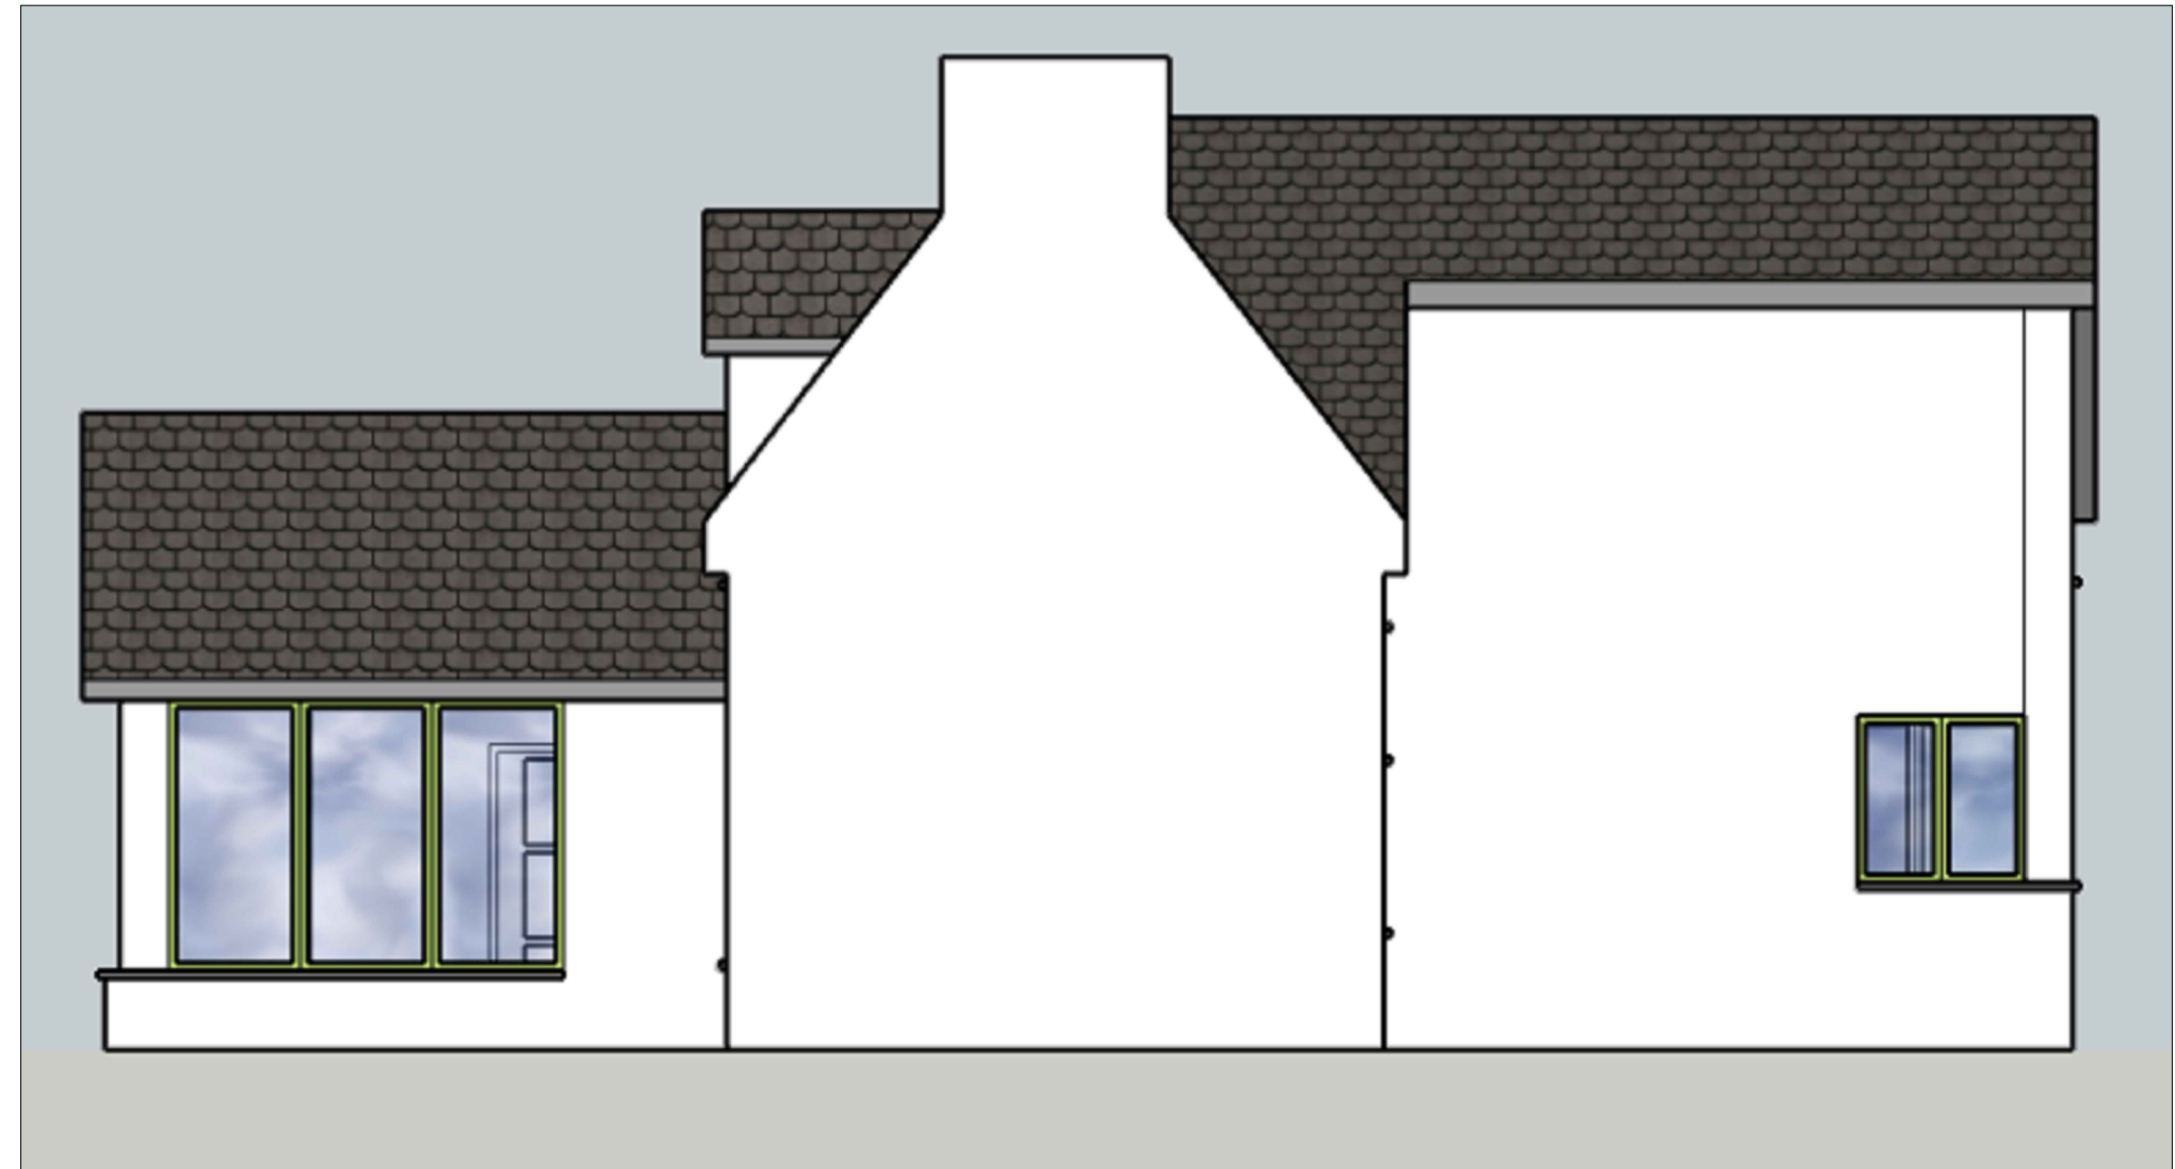

SIDE ELEVATION 1:50



Revision	Date	By	Chk.
A Scale Bar Revised	290124	SM	SB

**APPROVAL**

Do Not Scale Dimensions from Drawings. All dimensions to be verified on site, and any discrepancy to be notified to Sedgwick International Ltd

**sedgwick**  
Commercial Surveying & Design  
Sedgwick International UK  
Sentinel | 103 Waterloo Street, Glasgow  
G2 7BW  
T:0141 240 2500

Property Owner  
Tigh-an-Eilean,  
Lochcarron,  
Strathcarron  
IV54 8YQ

Drawn by SDB	Checked by SM	Date 201223	Scale NTS@A1
Job Rear Extension Works Tigh-an-Eilean, Lochcarron, Strathcarron			
Drawing Proposed Arrangement 3D Model Images			
Client ref: -	Job No. 9887972	Drawing No. BL(0)-009	Rev. A
CAD Ref:			