


Floor Plan

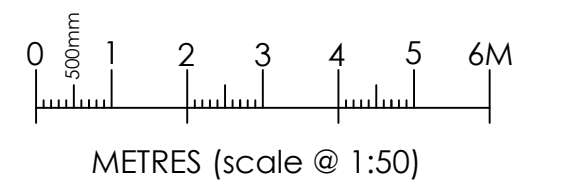

Revision	Date	By	Chk.

APPROVAL

Do Not Scale Dimensions from Drawings. All dimensions to be verified on site, and any discrepancy to be notified to Sedgwick International Ltd

sedgwick
Commercial Surveying & Design
Sedgwick International UK
Sentinel | 103 Waterloo Street, Glasgow
G2 7BW
T:0141 240 2500


Property Owner
Tigh-an-Eilean,
Lochcarron,
Strathcarron
IV54 8YQ

Drawn by: SDB
Checked by: SM
Date: 04/01/24
Scale: 1:50@A1

Job
Fire Damage Reinstatement Works
Tigh-an-Eilean,
Lochcarron,
Strathcarron

Drawing
Proposed Arrangement
Daylight and Sunlight Diagrams

Client ref:	Job No:	Drawing No:	Rev.
-	9887972	BL(0)-010	-
CAD Ref:			

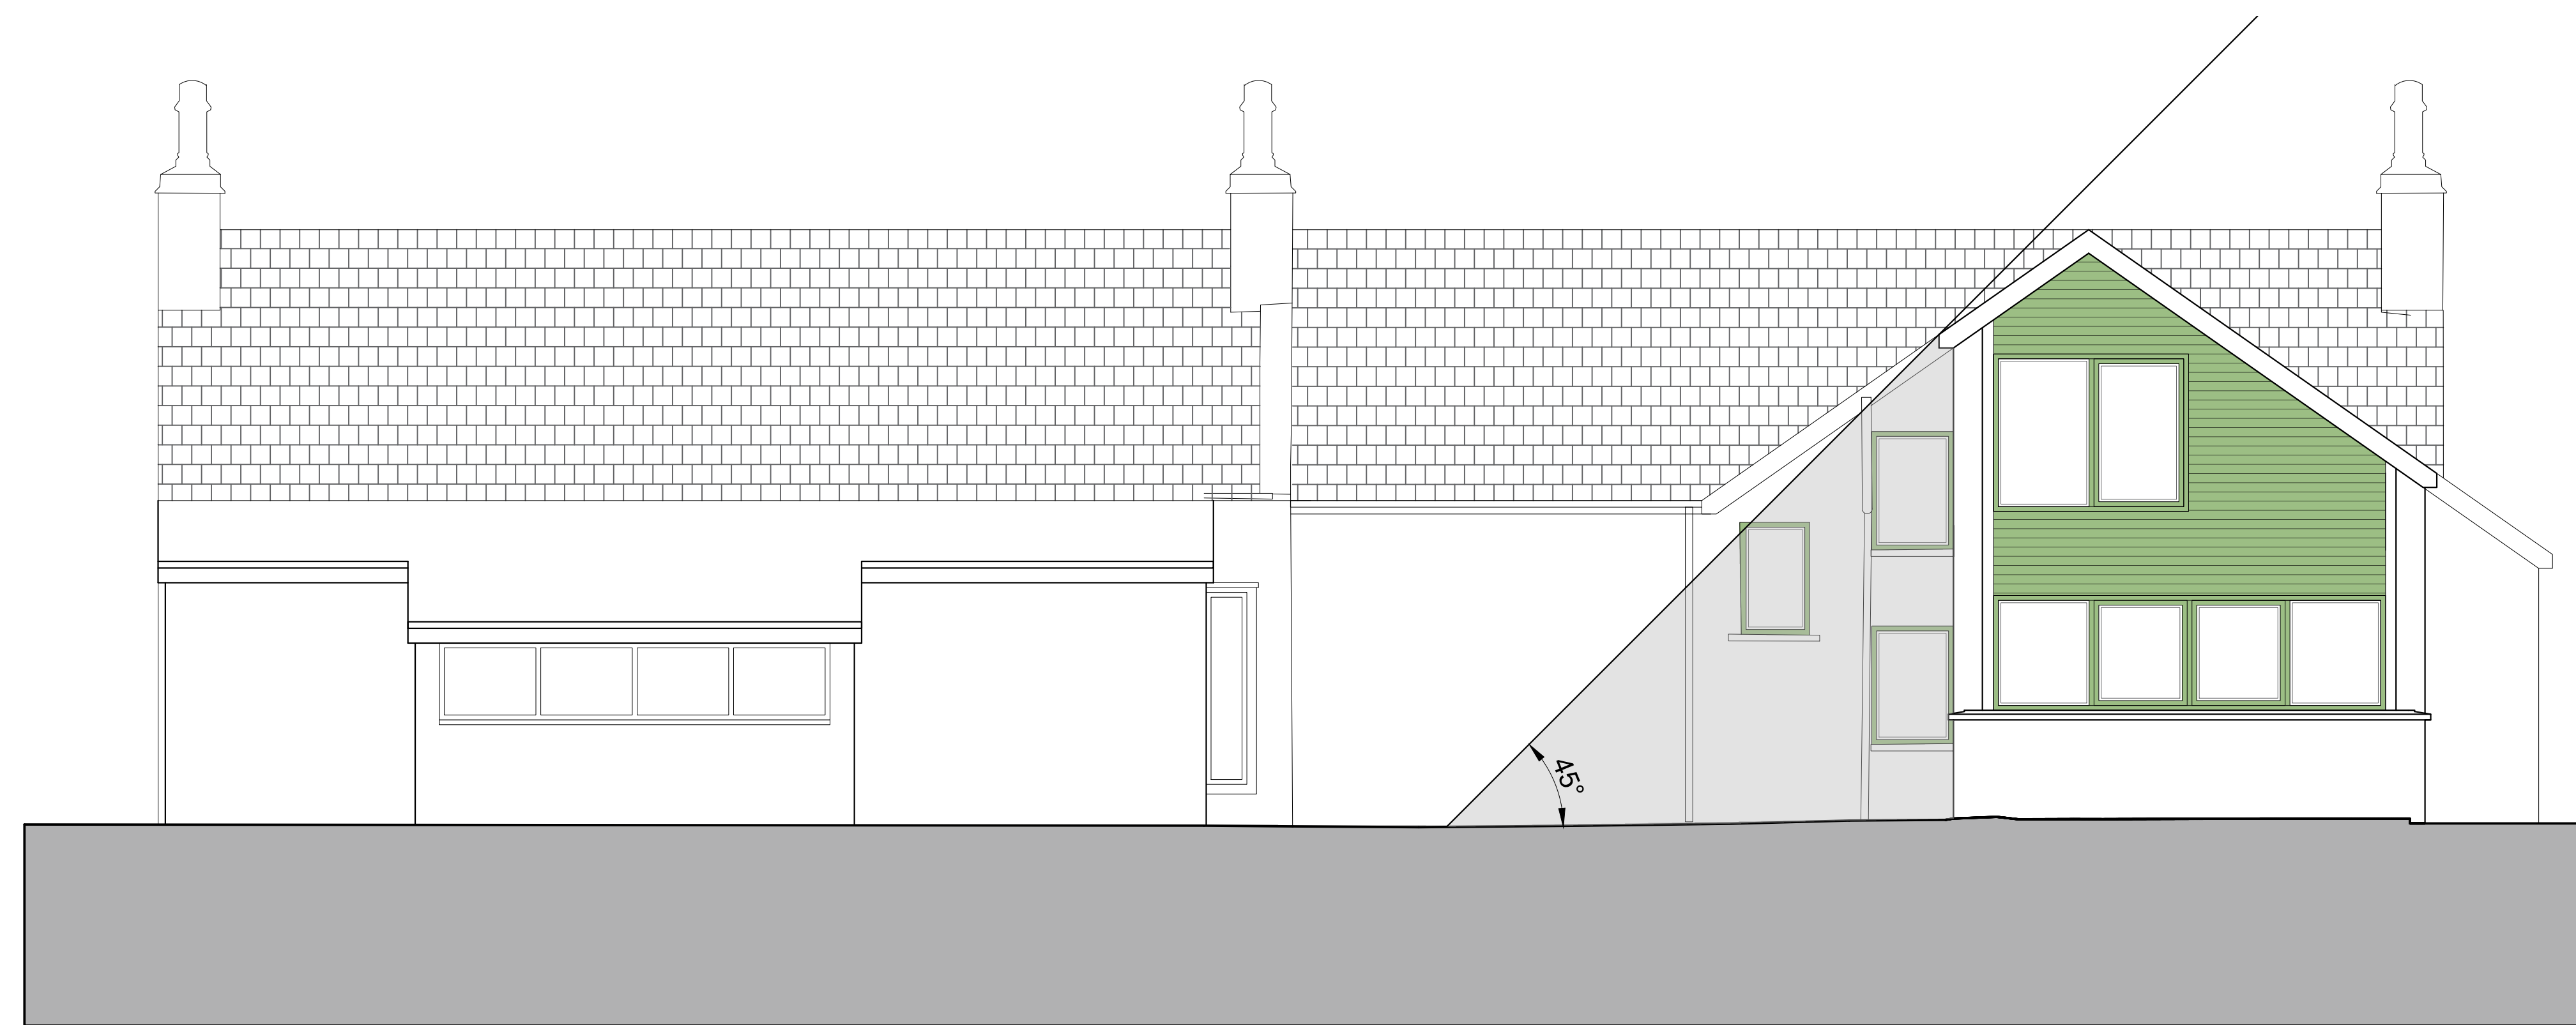

WEST ELEVATION