




NORTH ELEVATION




EAST ELEVATION



SOUTH ELEVATION

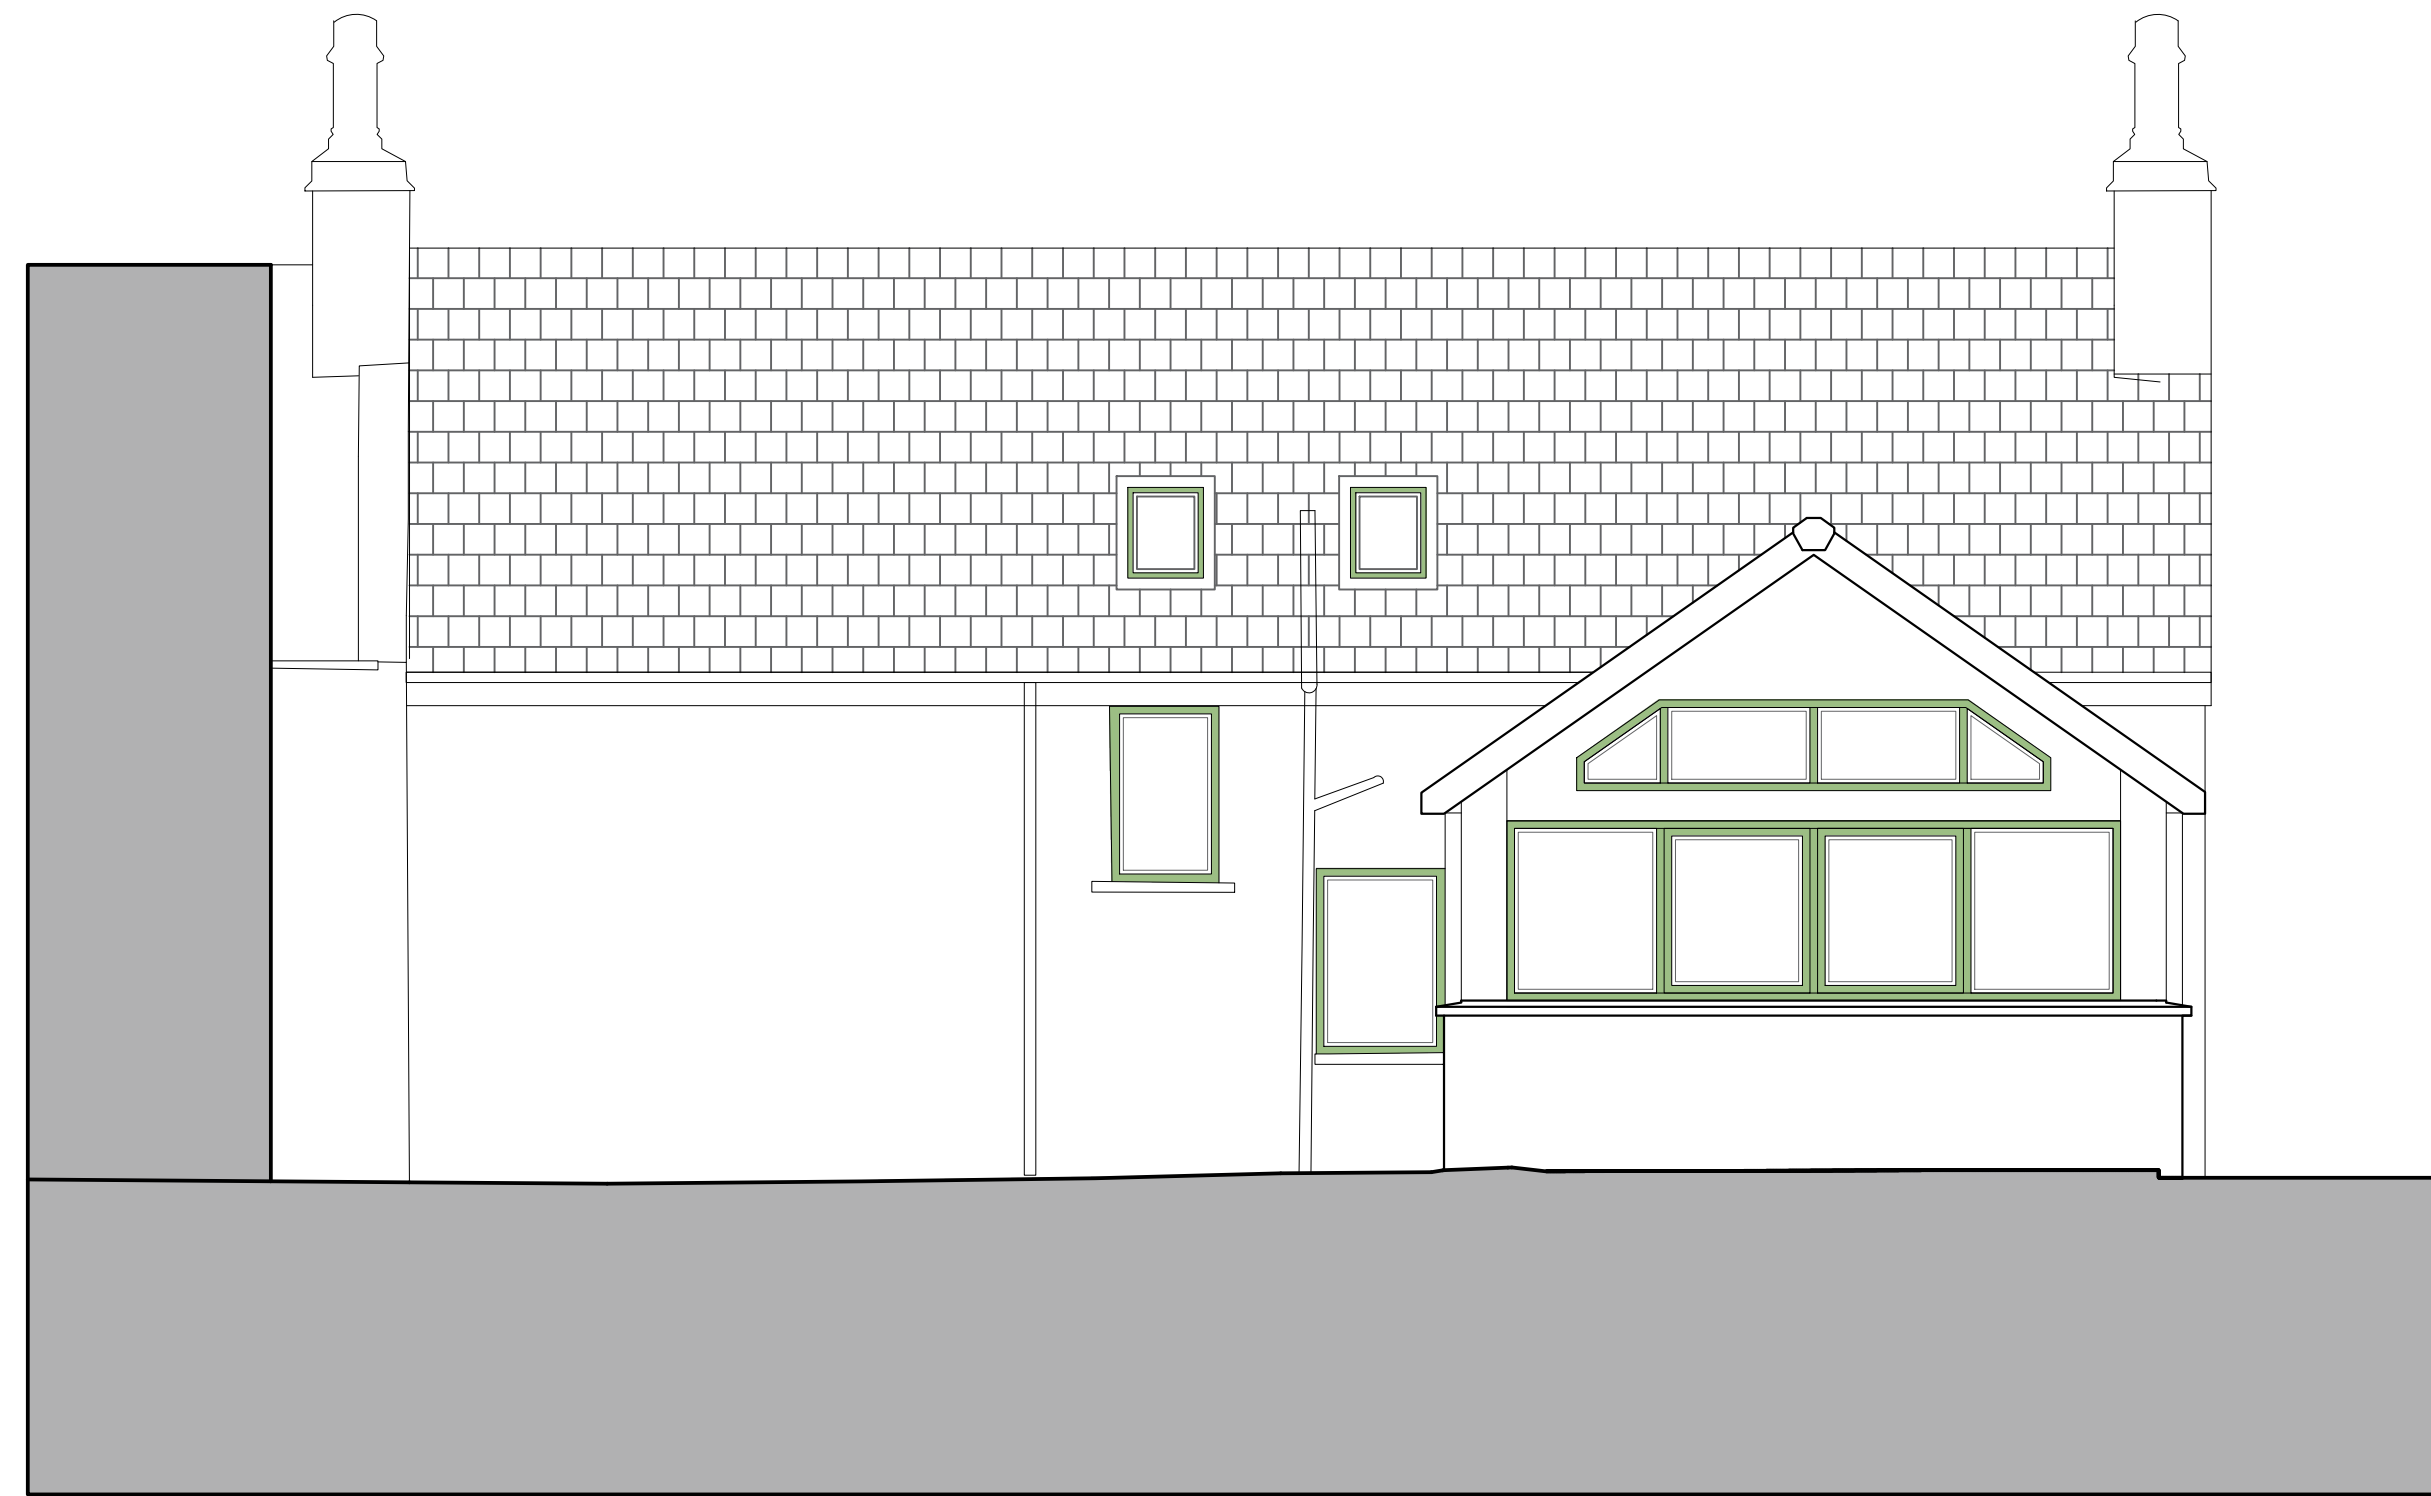

WEST ELEVATION

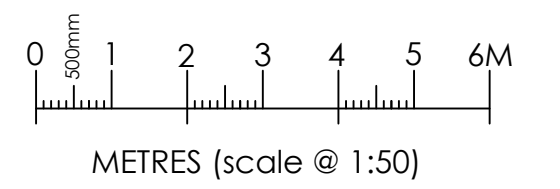

Revision	Date	By	Chk.

APPROVAL

Do Not Scale Dimensions from Drawings.
All dimensions to be verified on site, and any discrepancy to be notified to Sedgwick International Ltd


Commercial Surveying & Design
 Sedgwick International UK
 Sentinel | 103 Waterloo Street, Glasgow
 G2 7BW
 T:0141 240 2500

Property Owner
 Tigh-an-Eilean,
 Lochcarron,
 Strathcarron
 IV54 8YQ

Drawn by	Checked by	Date	Scale
SDB	SM	201223	1:50@A1

Job
 Rear Extension Works
 Tigh-an-Eilean,
 Lochcarron,
 Strathcarron

Drawing
 Existing Arrangement
 Elevations

Client ref:	Job No.	Drawing No.	Rev.
-	9887972	BL(0-)-005	-

CAD Ref: