




FRONT ELEVATION

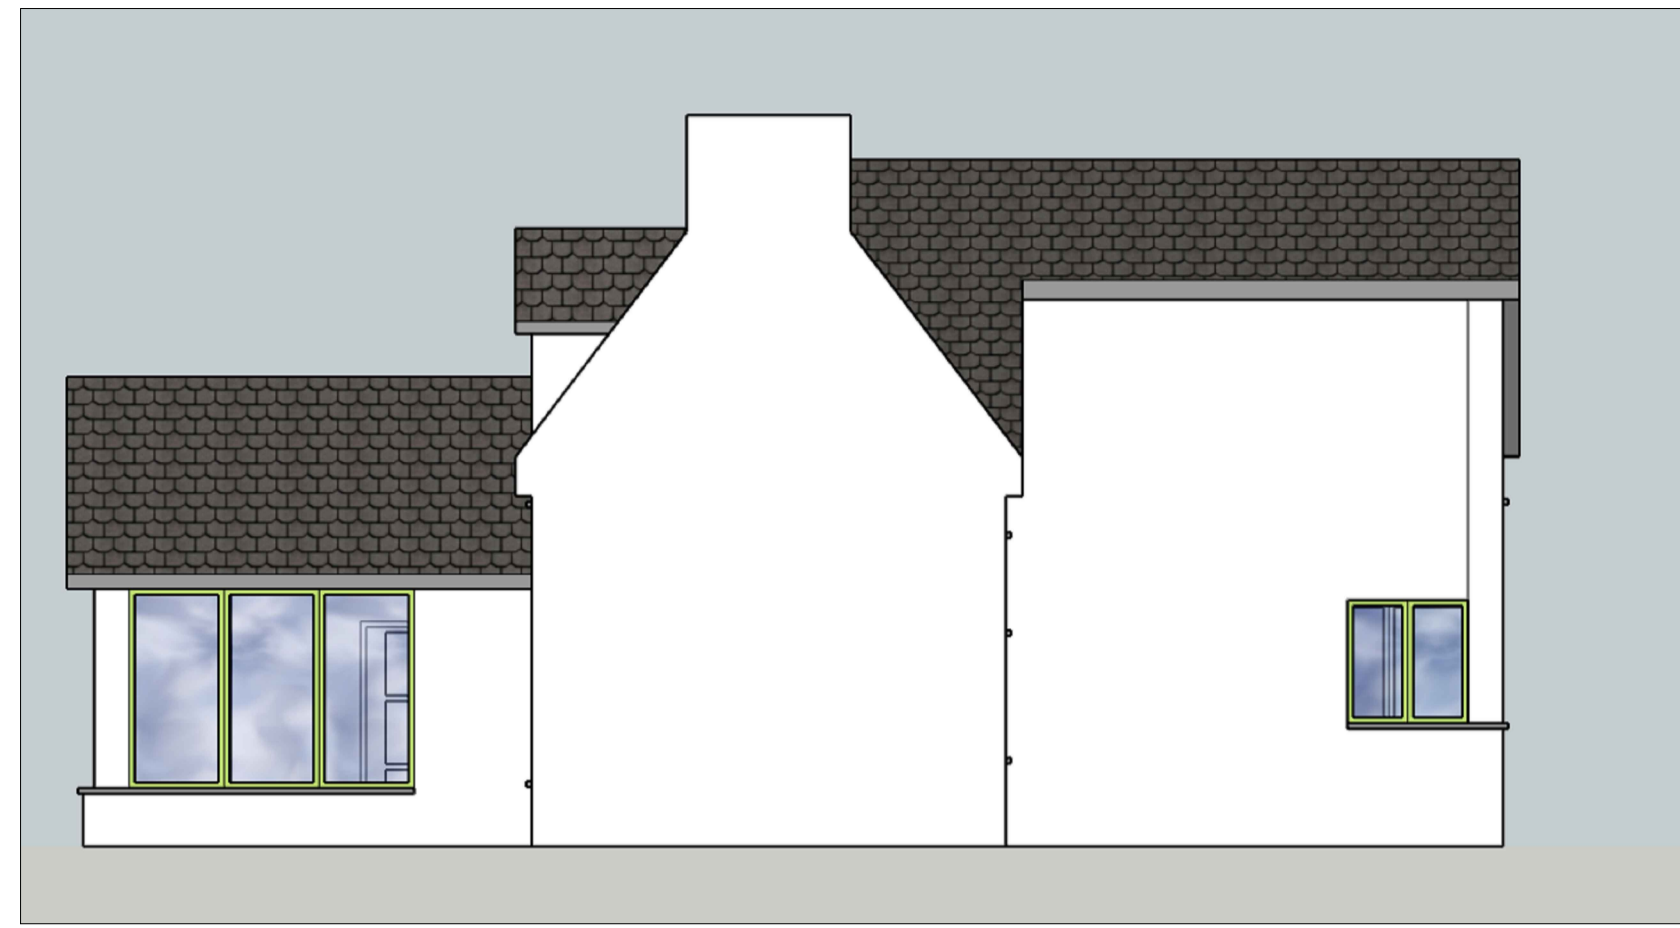


SIDE ELEVATION



REAR ELEVATION




SIDE ELEVATION

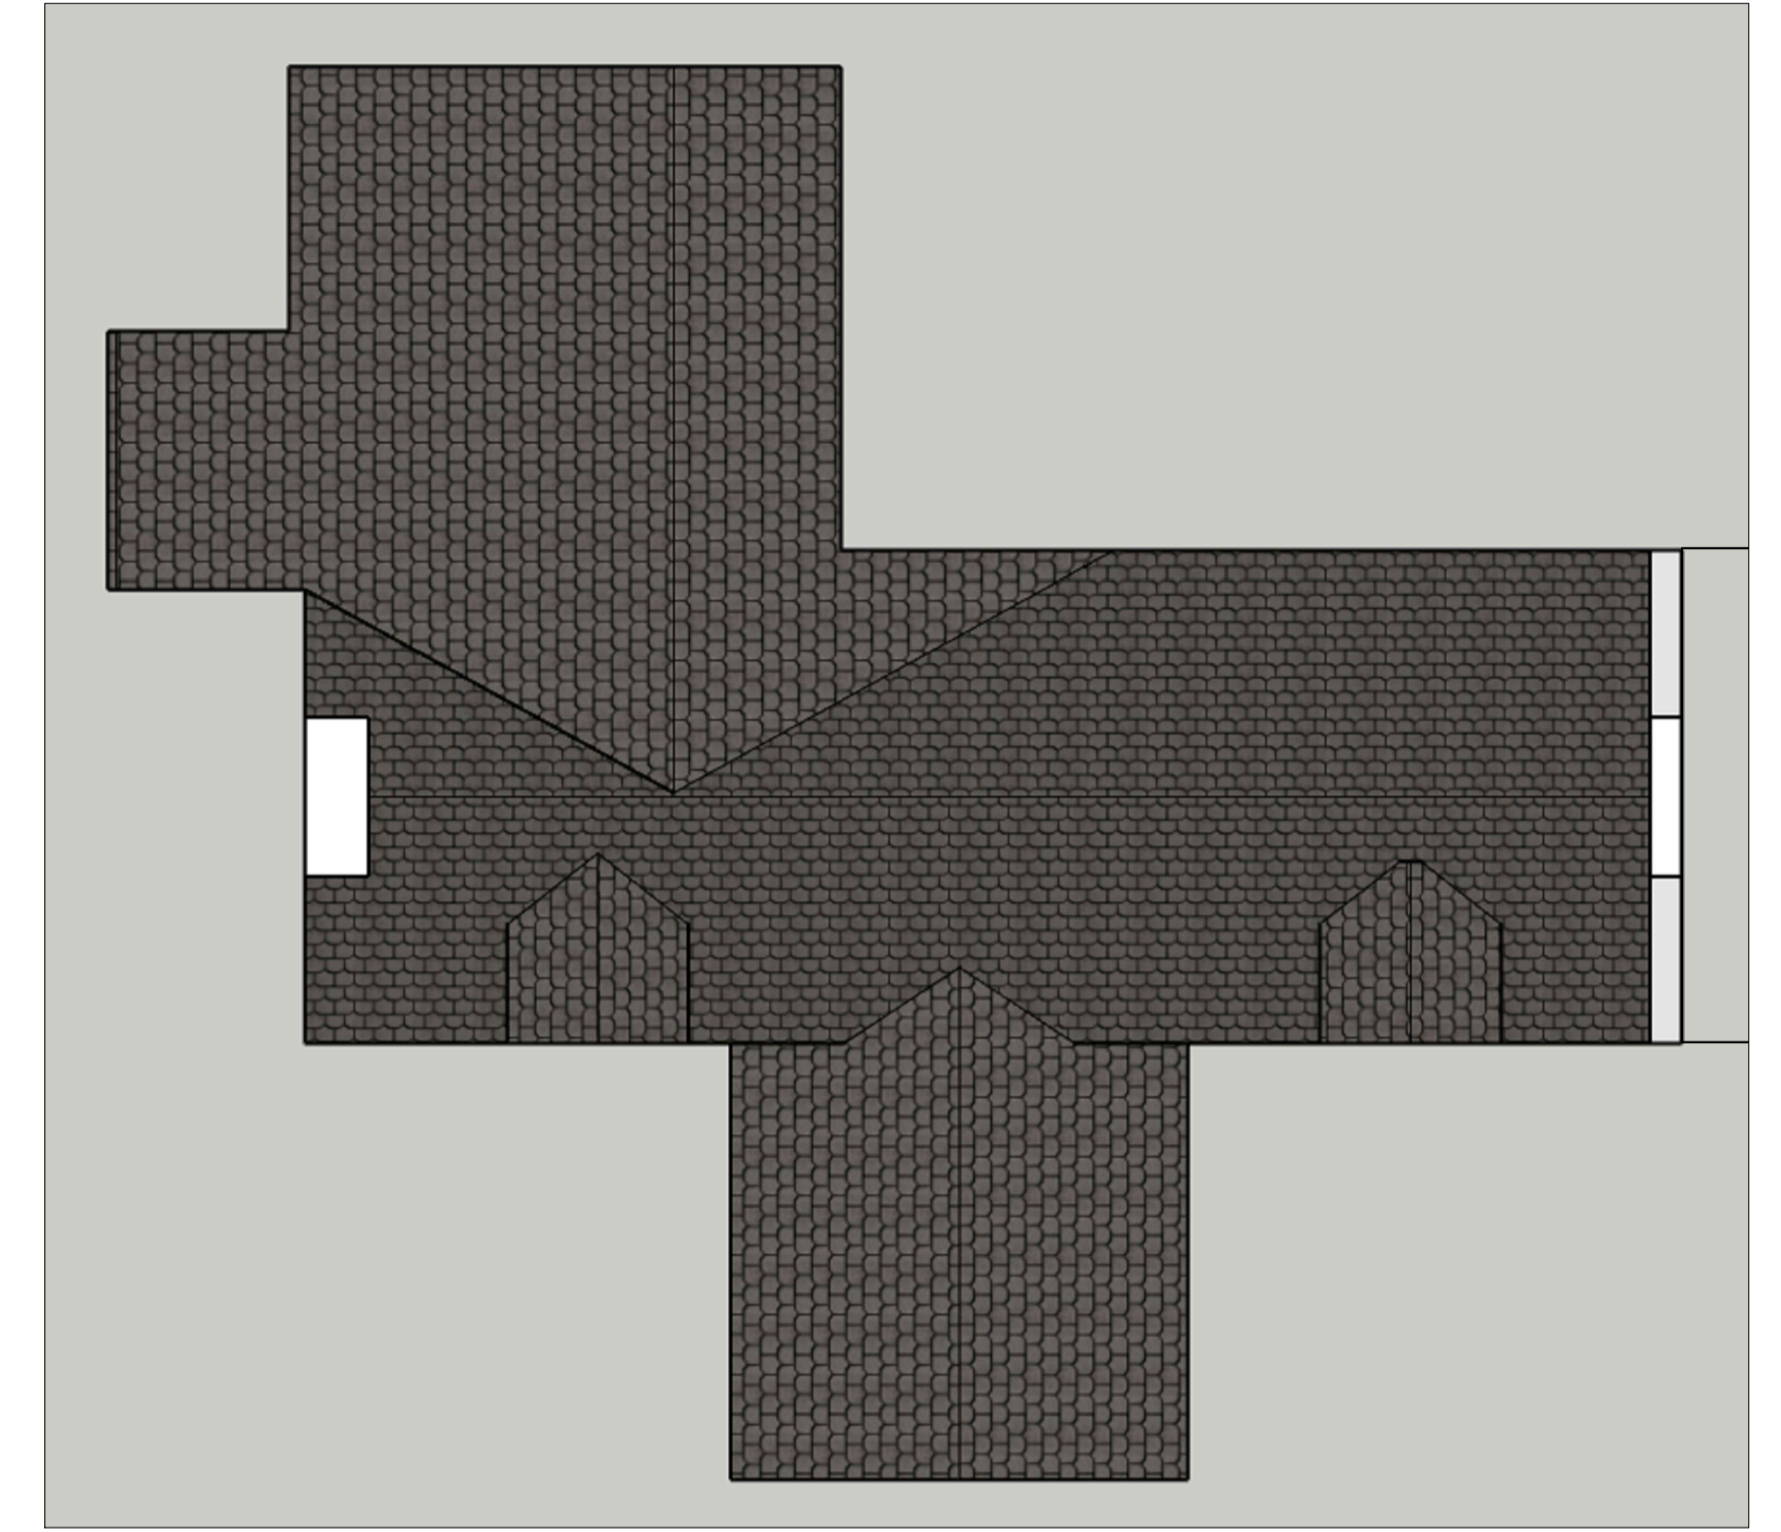

ROOF PLAN

3D VIEWS

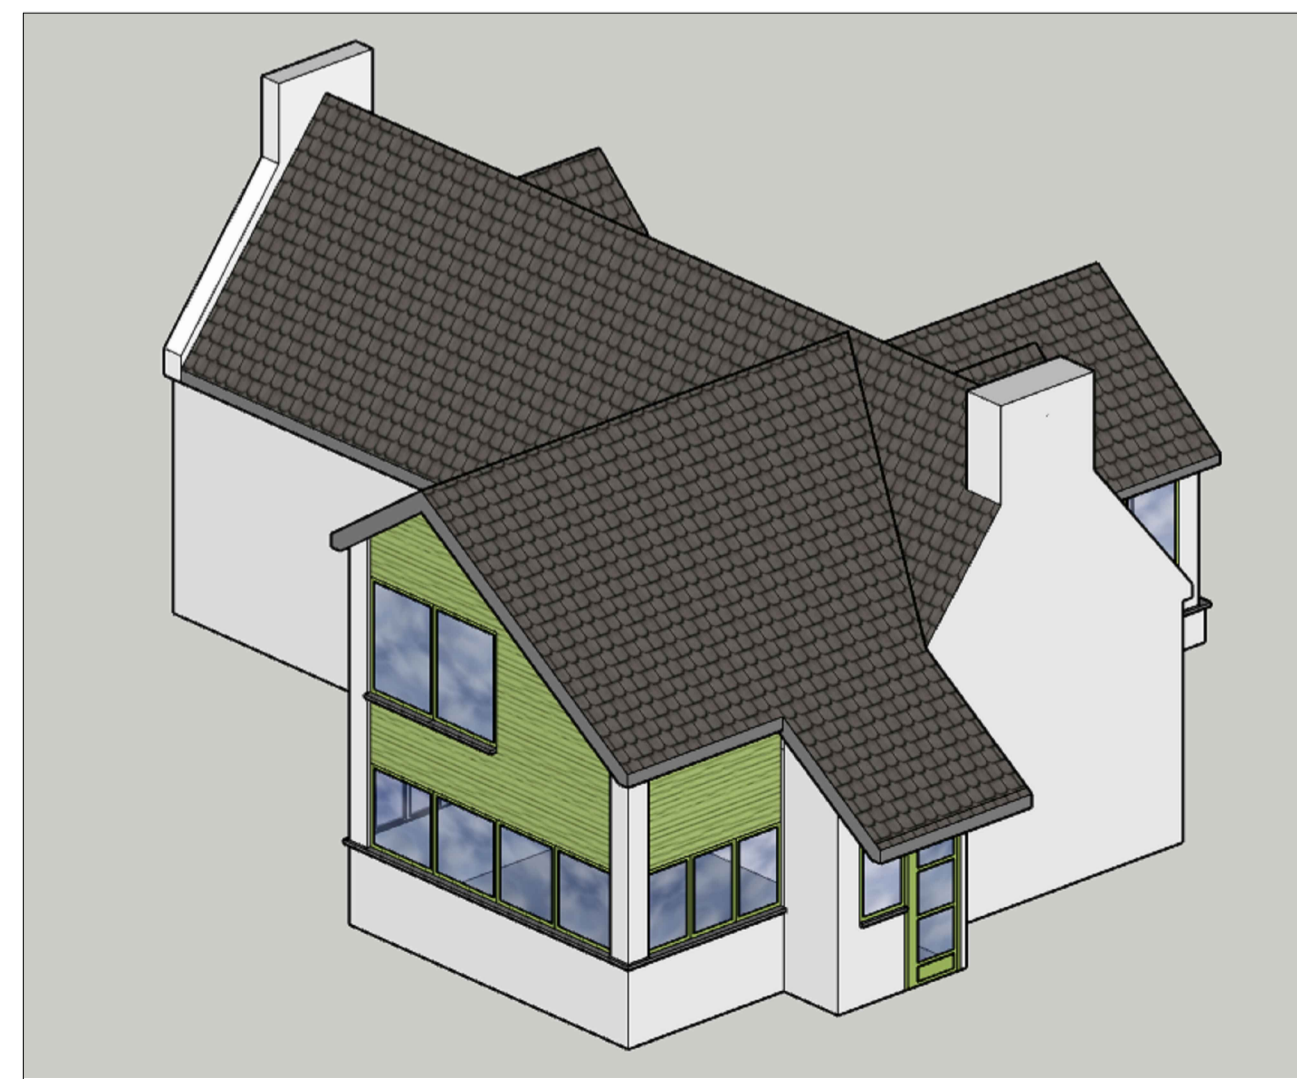

Revision	Date	By	Chk.
-	-	-	-

APPROVAL

Do Not Scale Dimensions from Drawings.
All dimensions to be verified on site, and any discrepancy to be notified to Sedgwick International Ltd

sedgwick.
Commercial Surveying & Design
Sedgwick International UK
Sentinel | 103 Waterloo Street, Glasgow
G2 7BW
T:0141 240 2500

Property Owner
Tigh-an-Eilean,
Lochcarron,
Strathcarron
IV54 8YQ

Drawn by: SDB
Checked by: SM
Date: 201223
Scale: NTS@A1

Job
Rear Extension Works
Tigh-an-Eilean,
Lochcarron,
Strathcarron

Drawing
Proposed Arrangement
3D Model Images

Client ref:	Job No:	Drawing No:	Rev.
-	9887972	BL(0-009	-

CAD Ref: