
 


General Notes:

If in doubt request clarification from this office. This drawing, and associated copyright, is the property of Convery Prenty Shields Architects Ltd.

Revision	Initials	Date
-	-	-
1.		

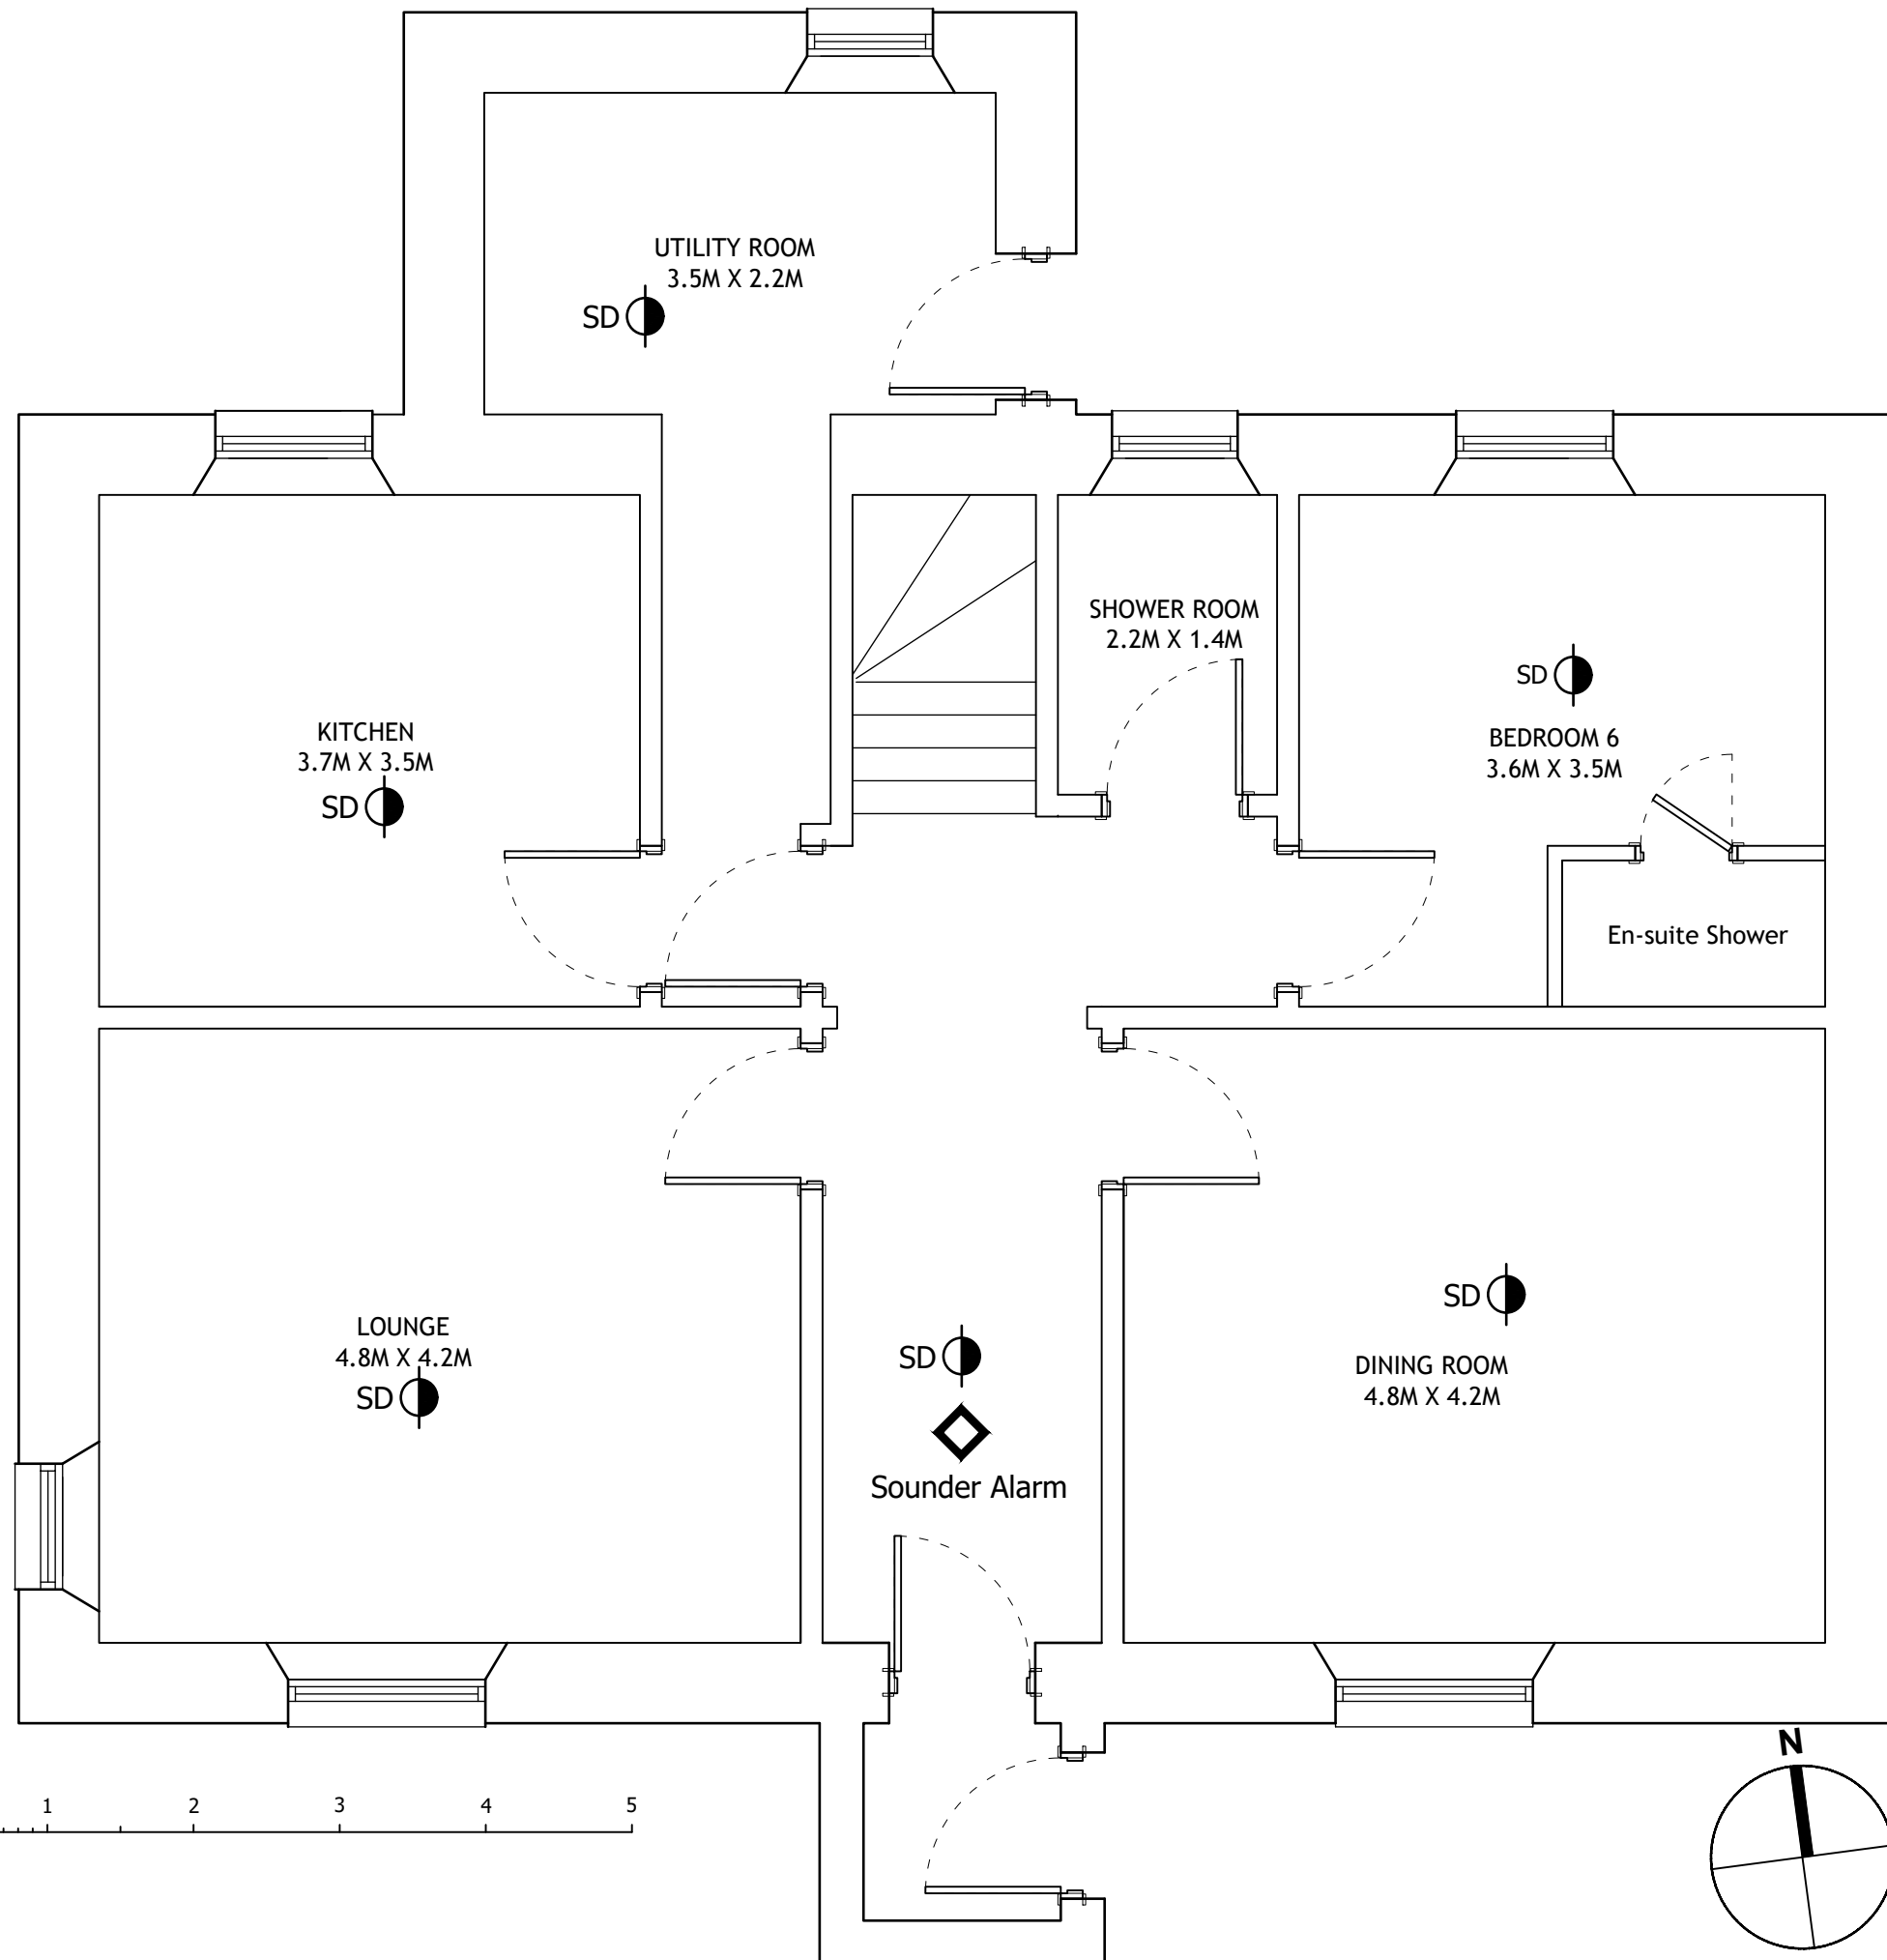

1:50

PLANNING

ConveryPrentyShields
ARCHITECTS

144 West George Street, Glasgow, G2 2HG www.cpsarchitects.co.uk 0141 258 3100

CLIENT St Philips Care
PROJECT Mansefield House
Hillview Drive, Corpach
Fort William
PH33 7LS

DRAWING Ground Floor Plan as Existing

PAPER SIZE A3	SCALE 1:50	DATE 21.12.23
DRAWING NUMBER S907_00_010		REVISION -