



PROPOSED LOWER GROUND FLOOR

1 : 50

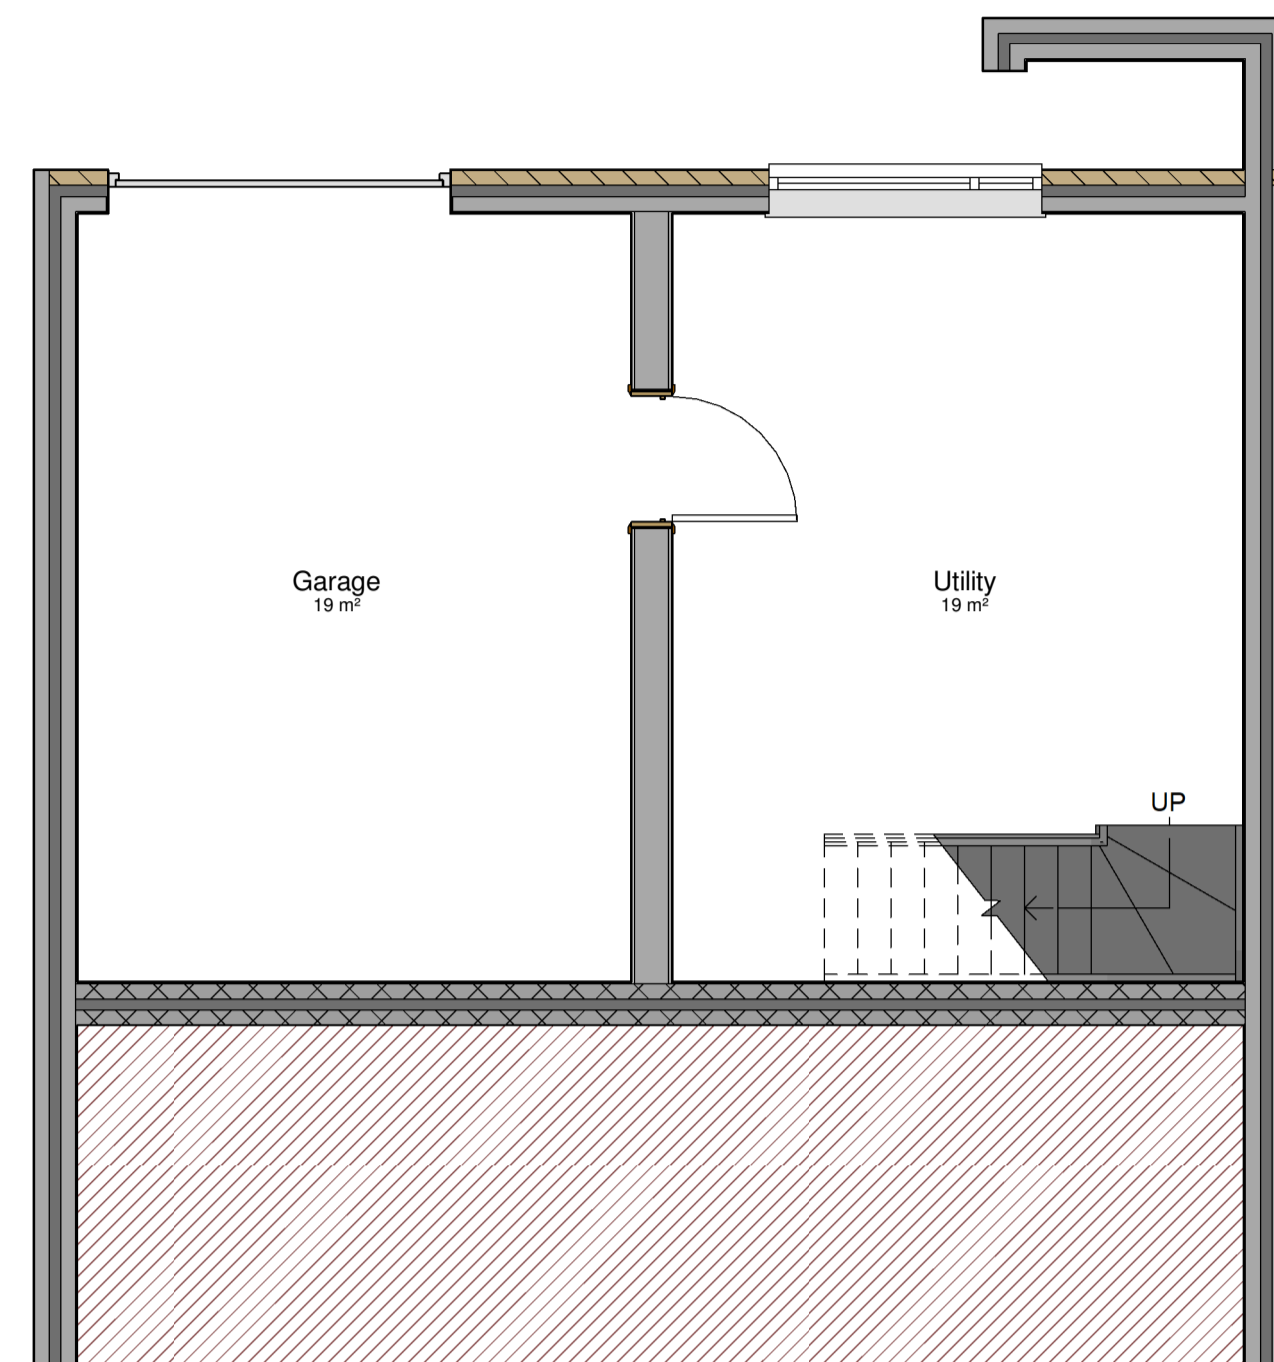


PROPOSED GROUND FLOOR

1 : 50

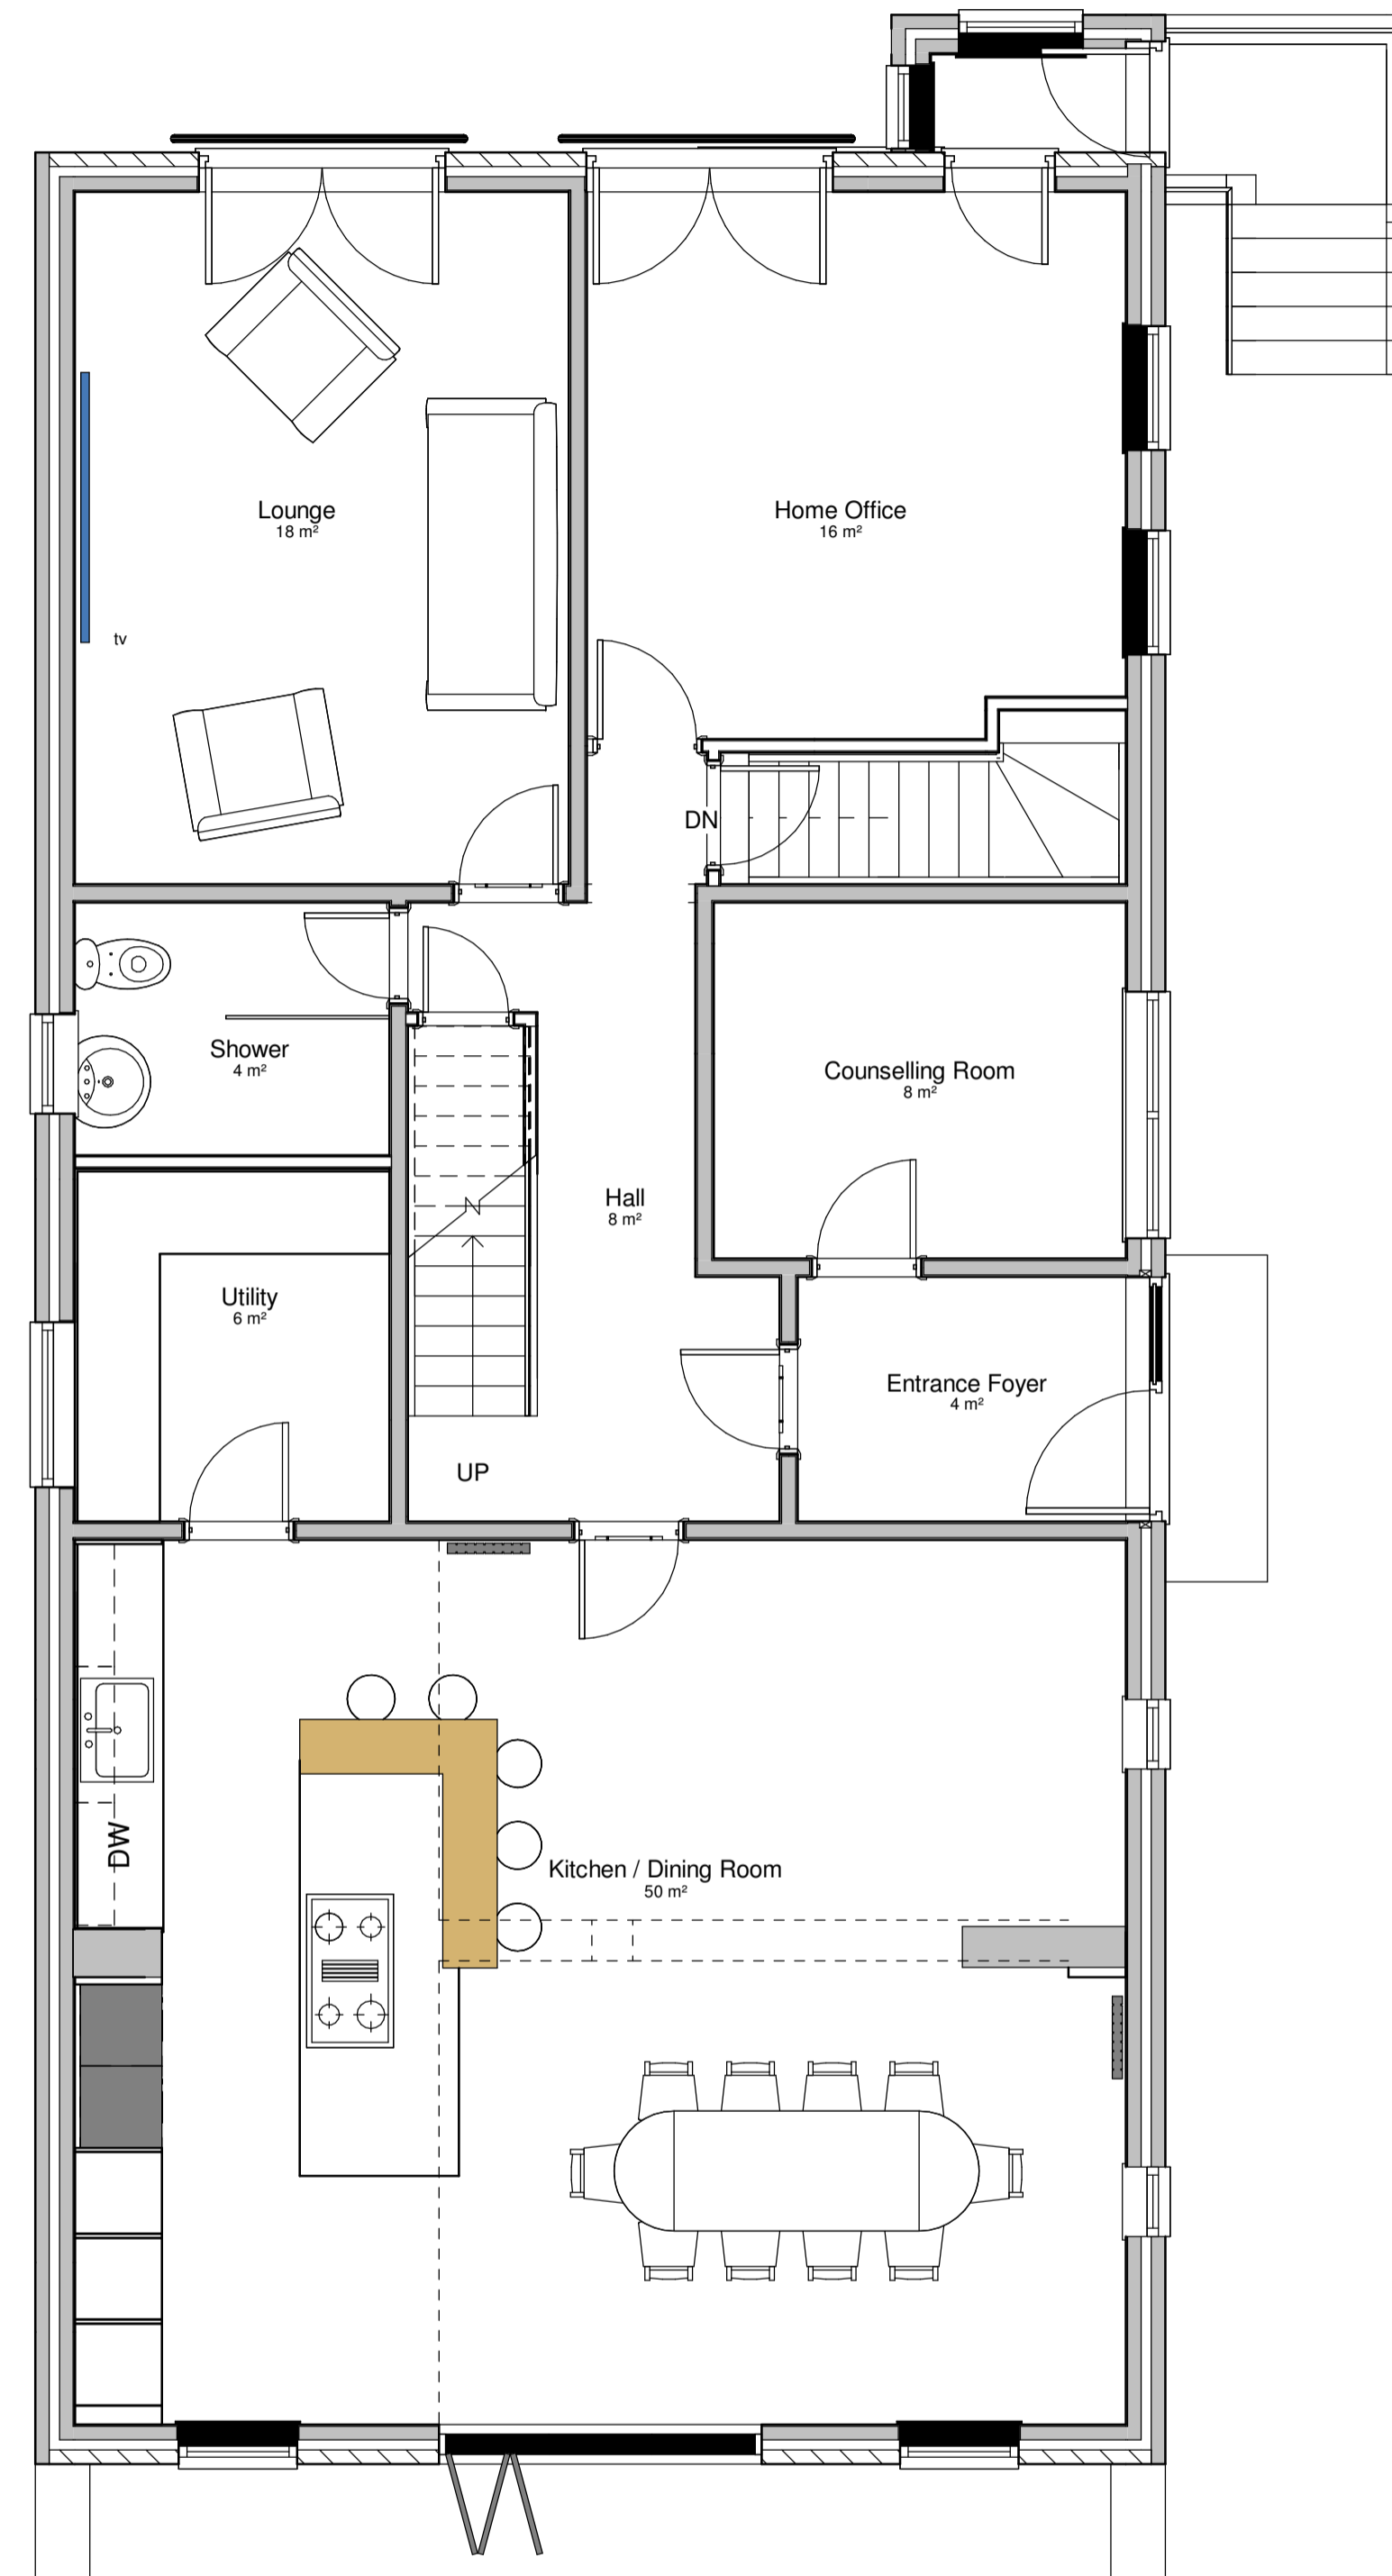

PROPOSED FIRST FLOOR

1 : 50

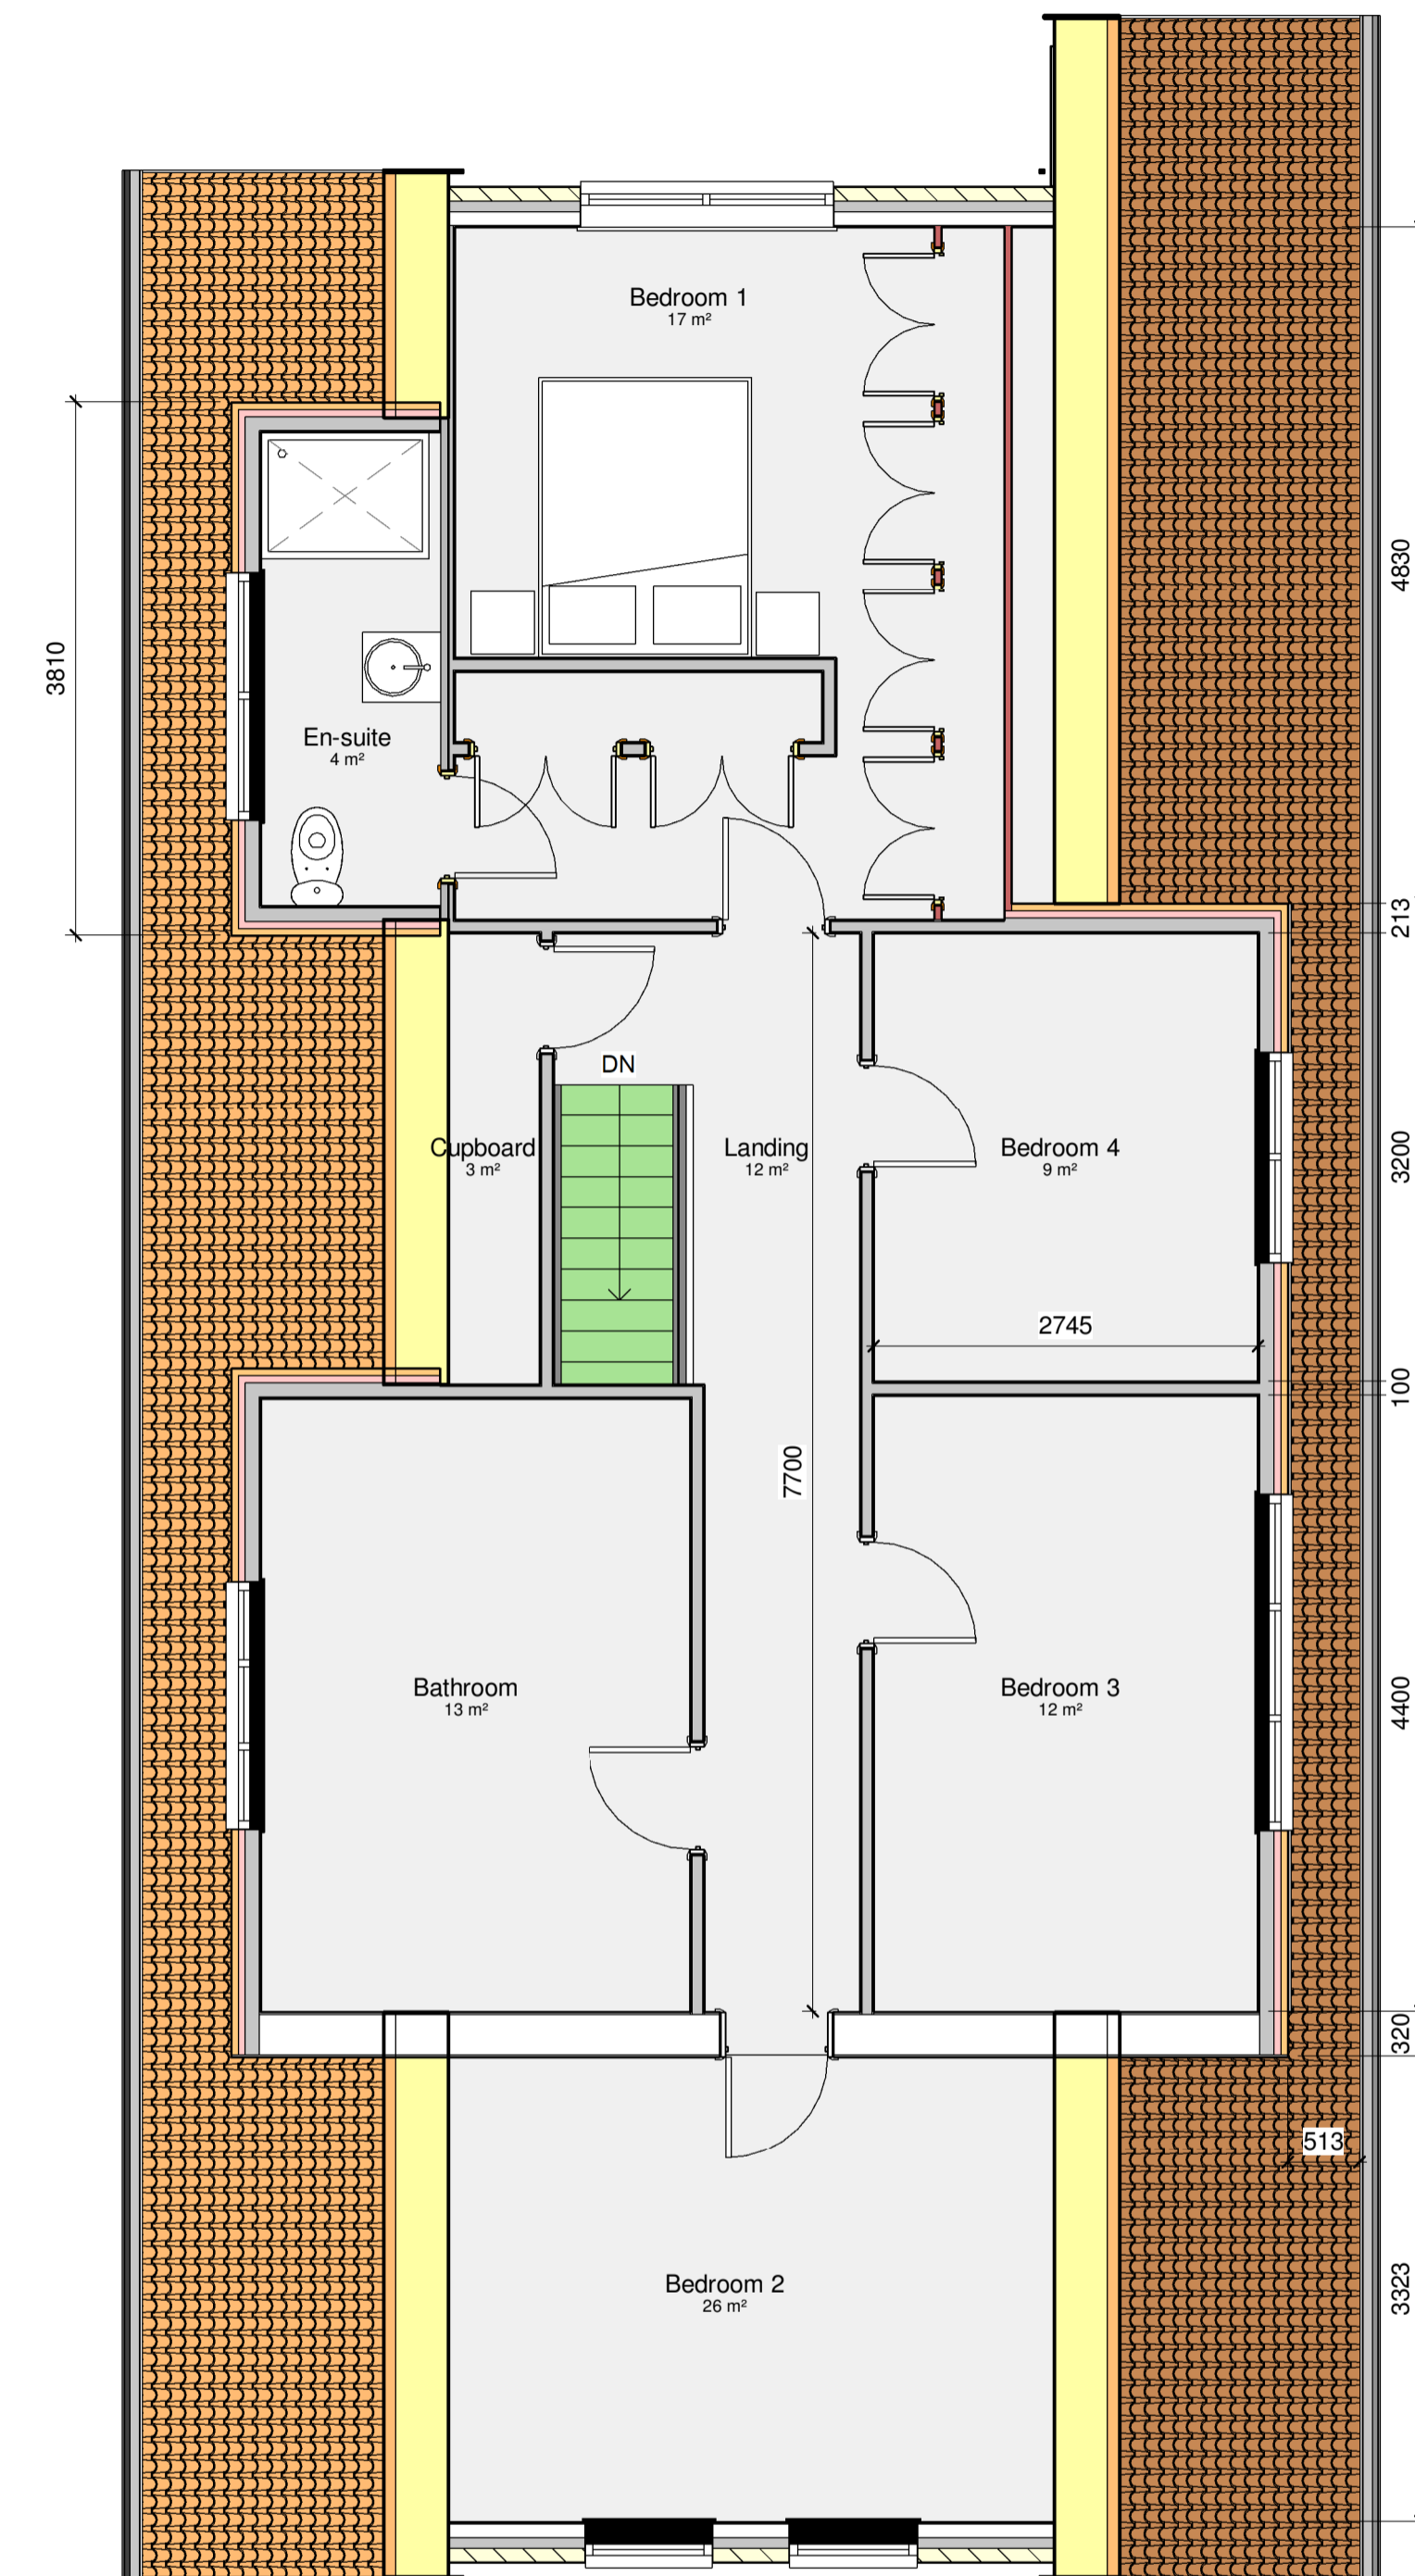

A 14/01/24: Planning issue [AB]

Revision	Description
	Location Mr A Barlow 99 Moorside Road Drighlington BD11 1JB
	Title Proposed Floor Plans
Scale	Drawing No. 24099 / P04
1 : 50 @A1	Revision A
hello@spokelimited.co.uk tel: 0113 335 0975	

Do not scale from this drawing, use figured dimensions only.
It is the Contractors responsibility to check all dimensions on site.
This drawing is to be read in conjunction with all Structural Engineers drawings.
It is the Contractors responsibility to ensure compliance with Building Regulations.
This drawing is to be read in conjunction with all Spoke's relevant drawings and schedules.