



NORTH WEST ELEVATION  
ELEVATIONS 1:100

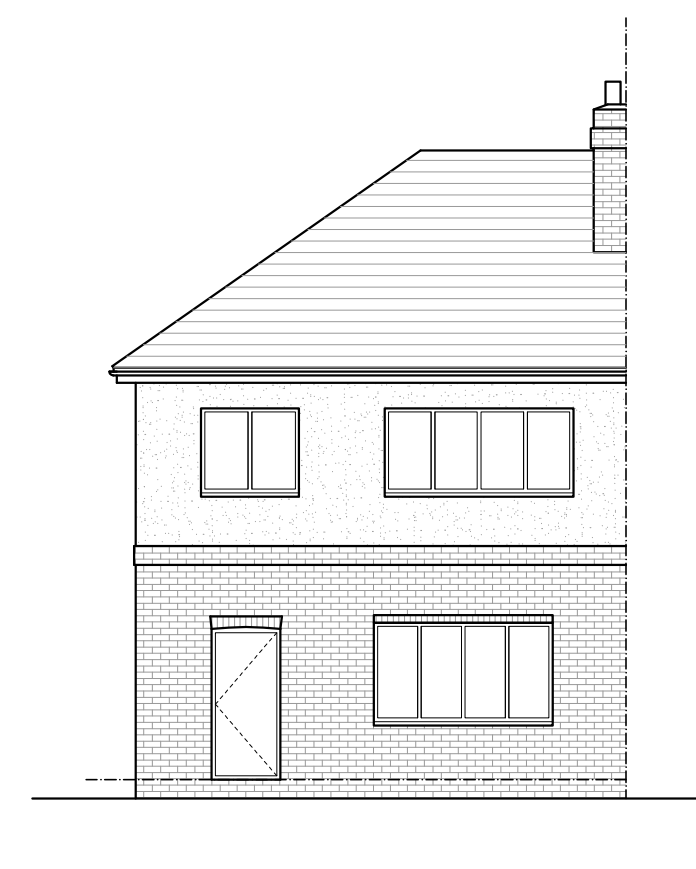


SOUTH WEST ELEVATION




SOUTH EAST ELEVATION

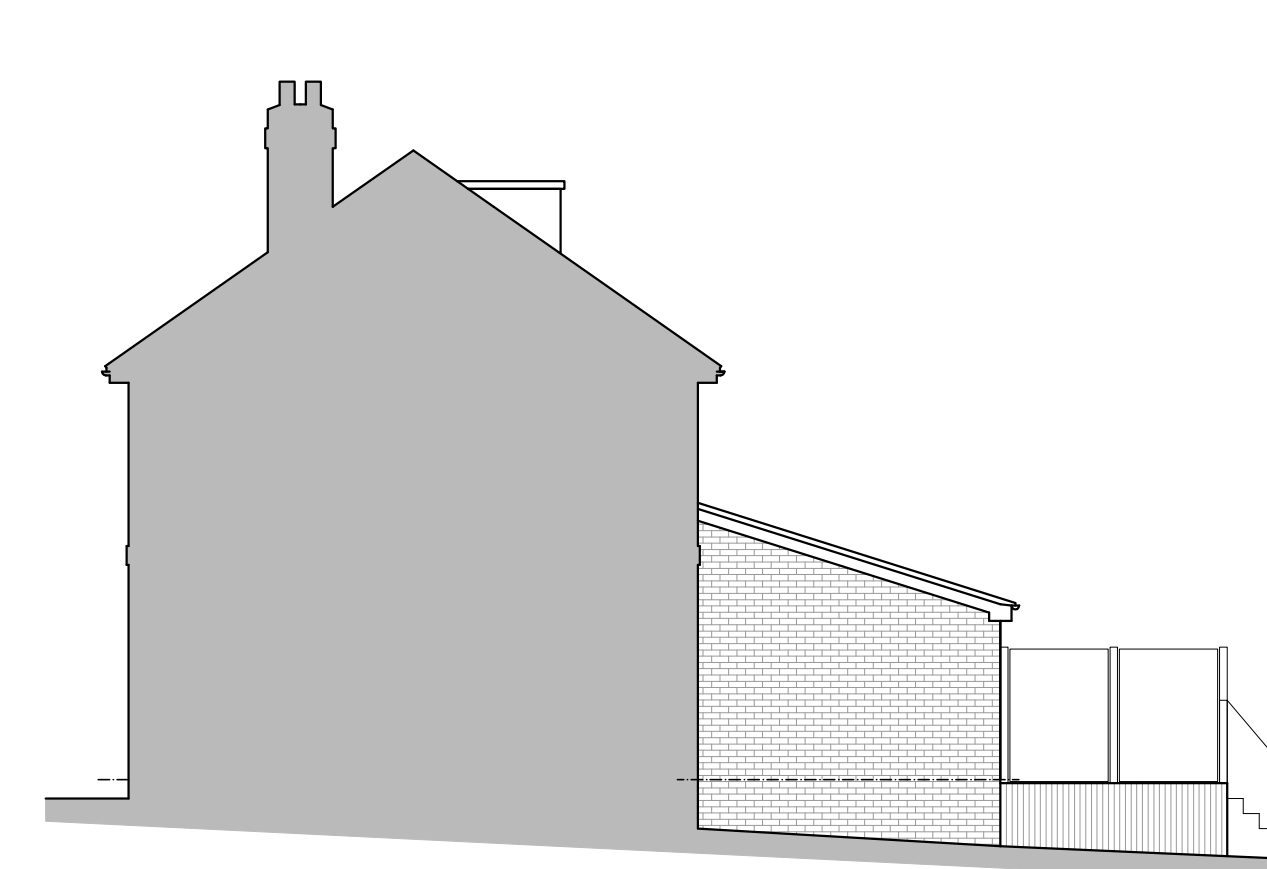

NORTH EAST ELEVATION/SECTION

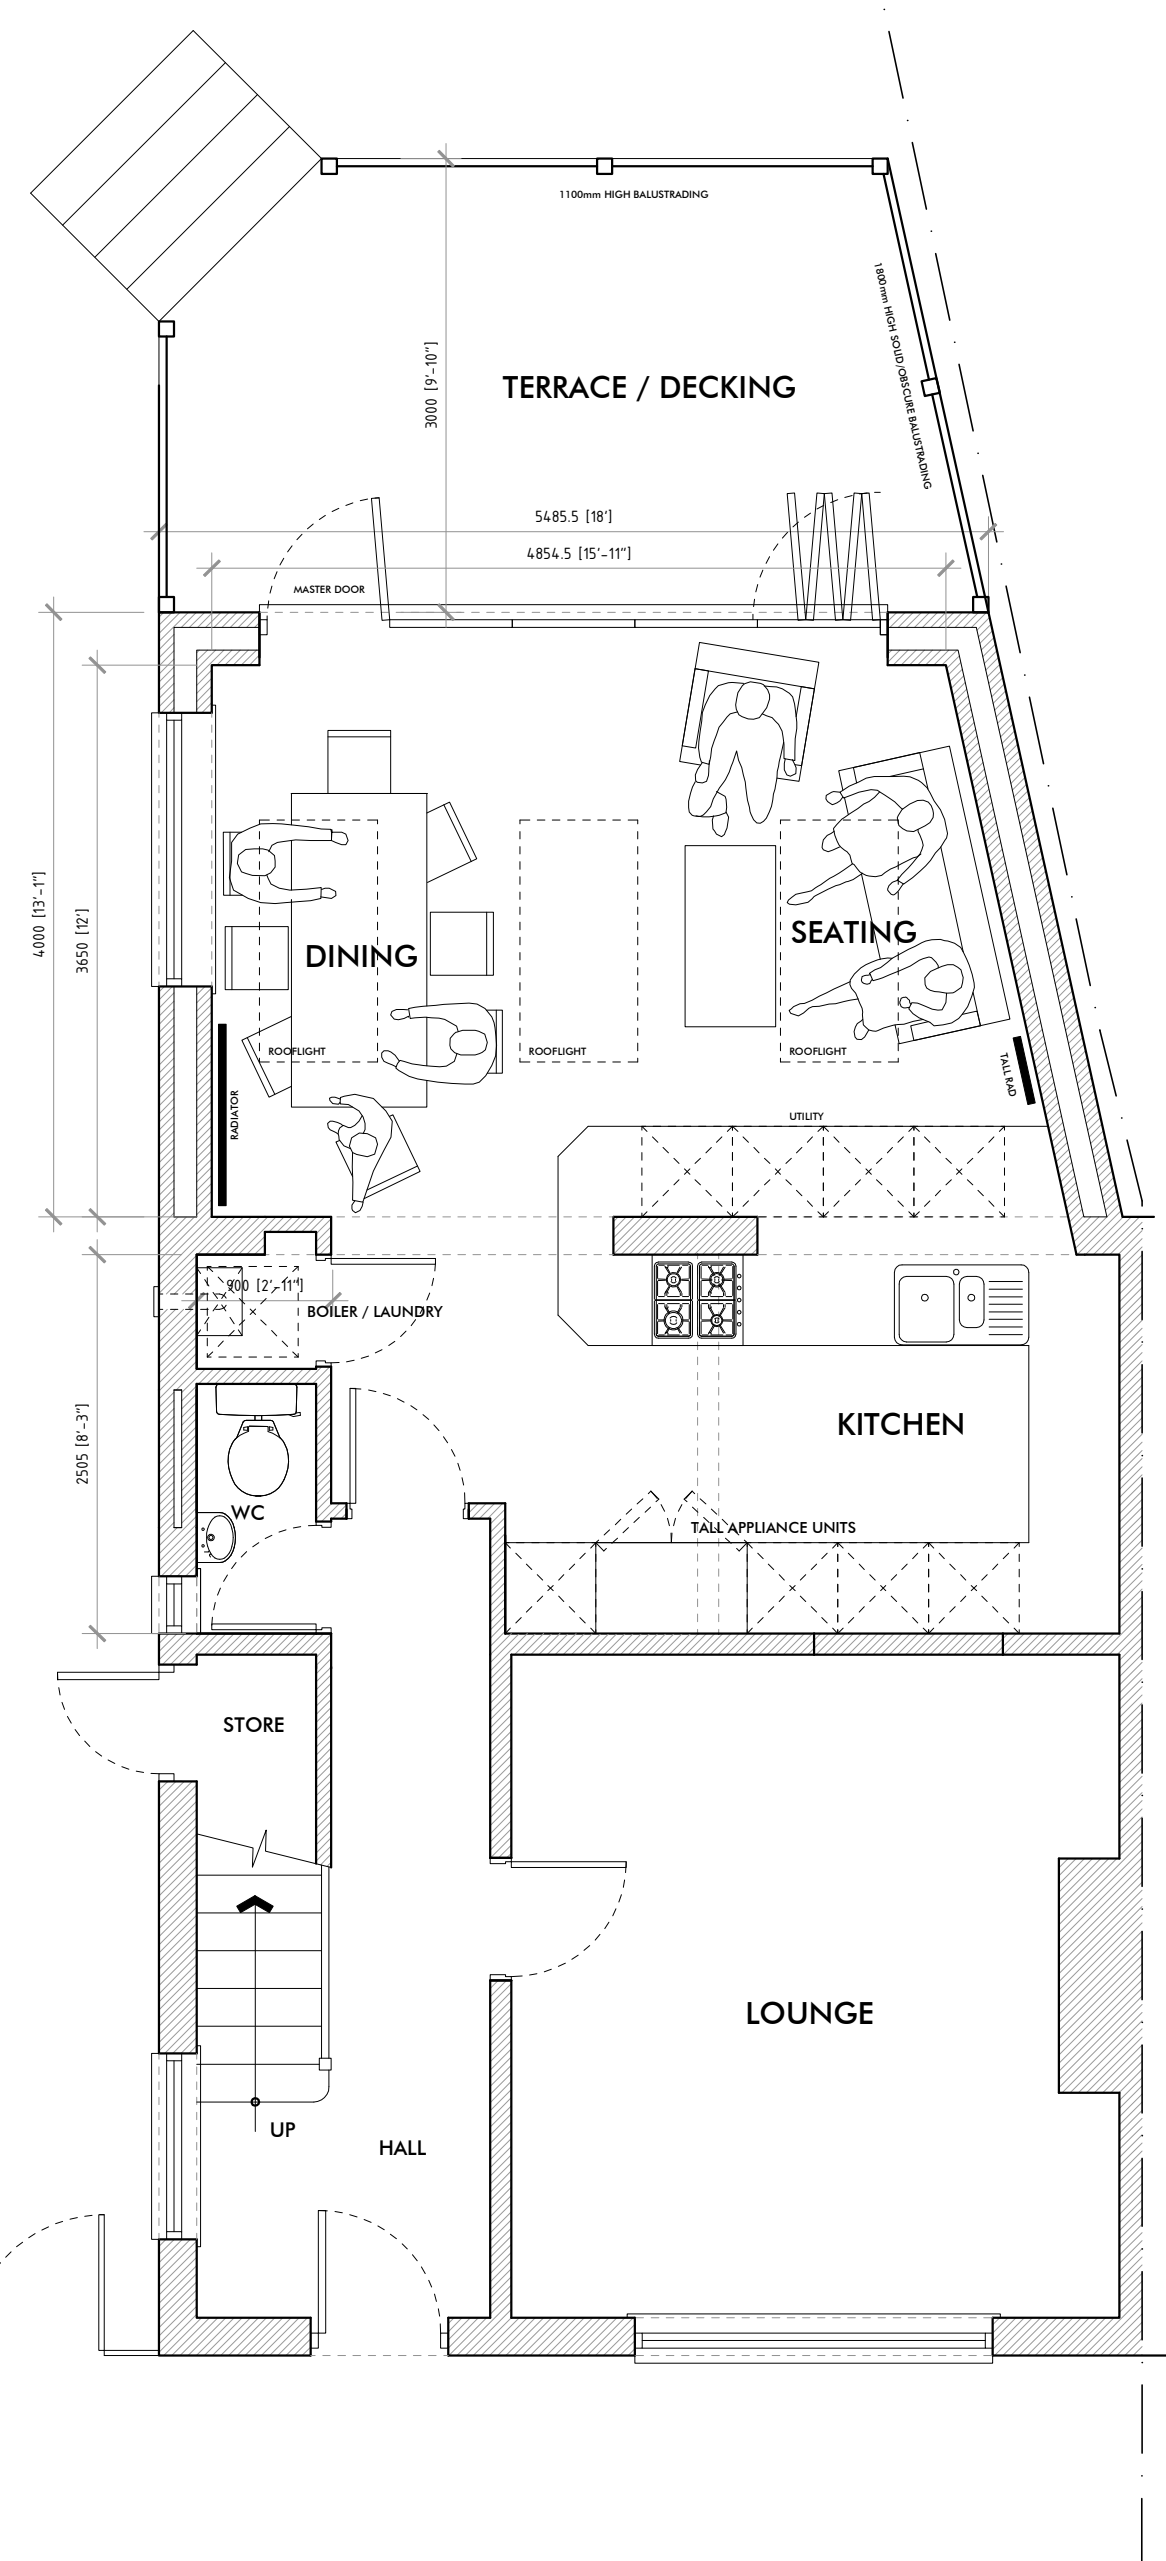

GROUND FLOOR PLAN 1:50

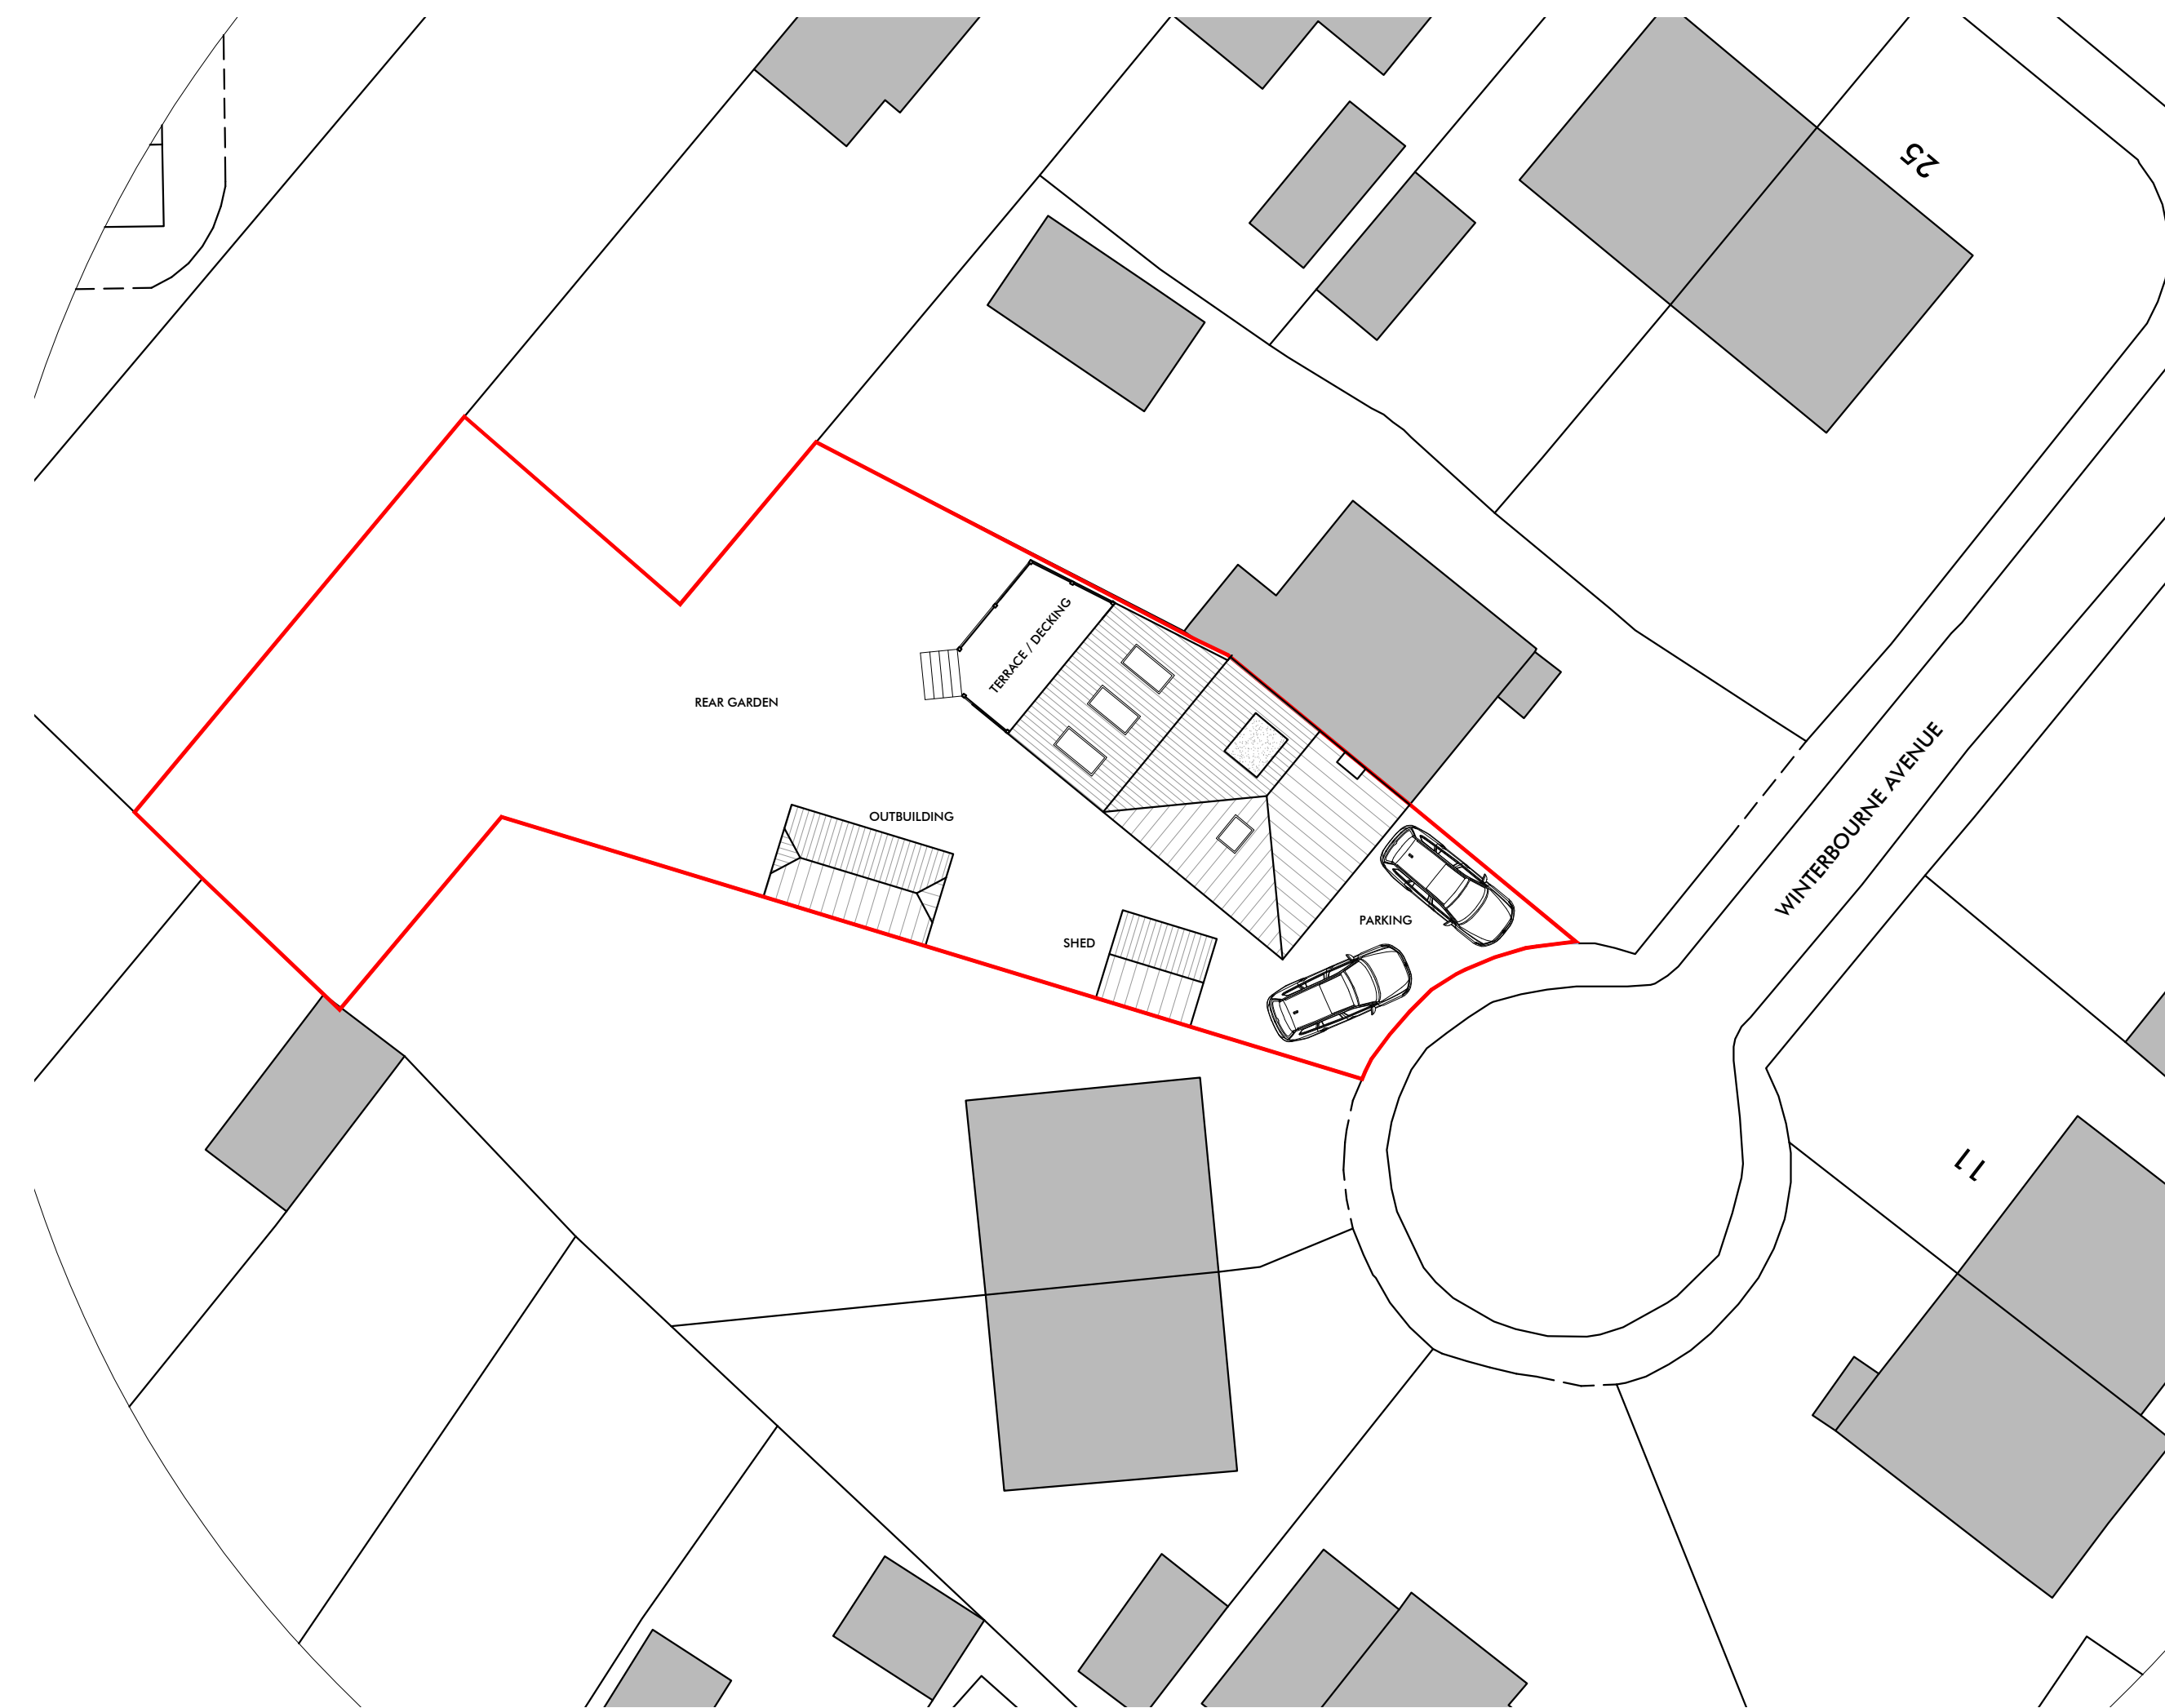

SITE PLAN 1:200

REV: DATE: DESC:



The Nook  
Lingwell Gate Lane  
Luffhouse  
Wakefield  
WF3 3JU  
T: 01924 835600  
M: 07767 774257  
W: www.sk-design.co.uk  
E: info@sk-design.co.uk

CLIENT:	MR C BUTLER
PROJECT:	21 WINTERBOURNE AVENUE MORLEY LS27 9JN
DRAWING TITLE:	AS PROPOSED
PROJECT REF:	2023-144
DRAWING NO:	200
REVISION:	-
SCALE:	AS SHOWN @ A1
DATE:	DEC 2023