




SOUTH WEST ELEVATION

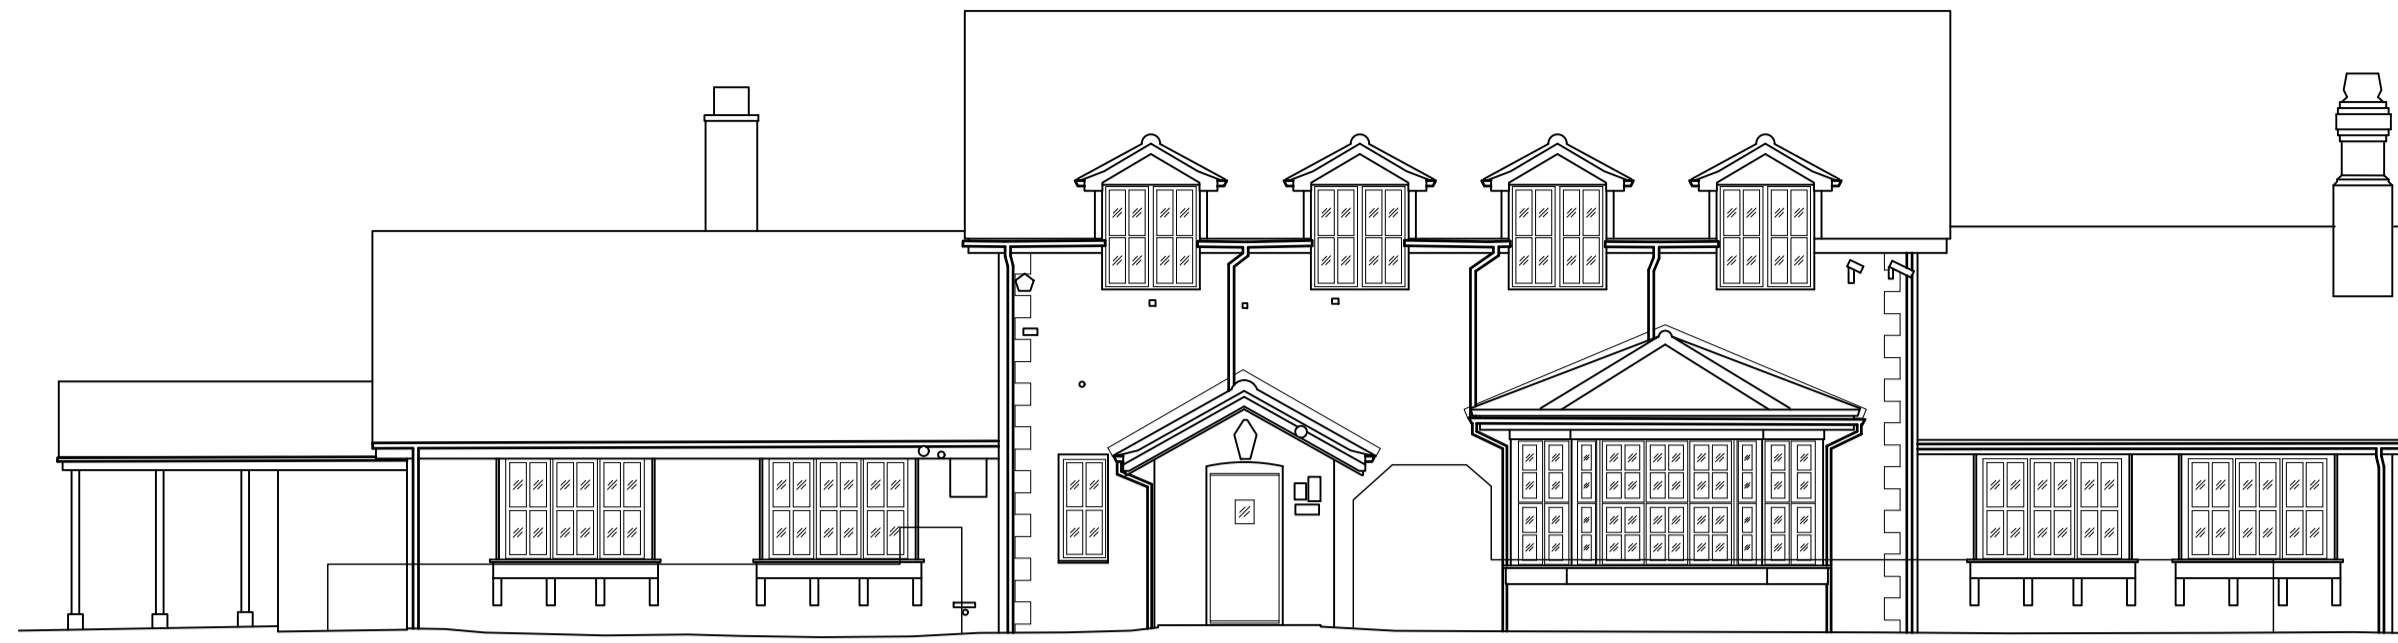


NORTH WEST ELEVATION

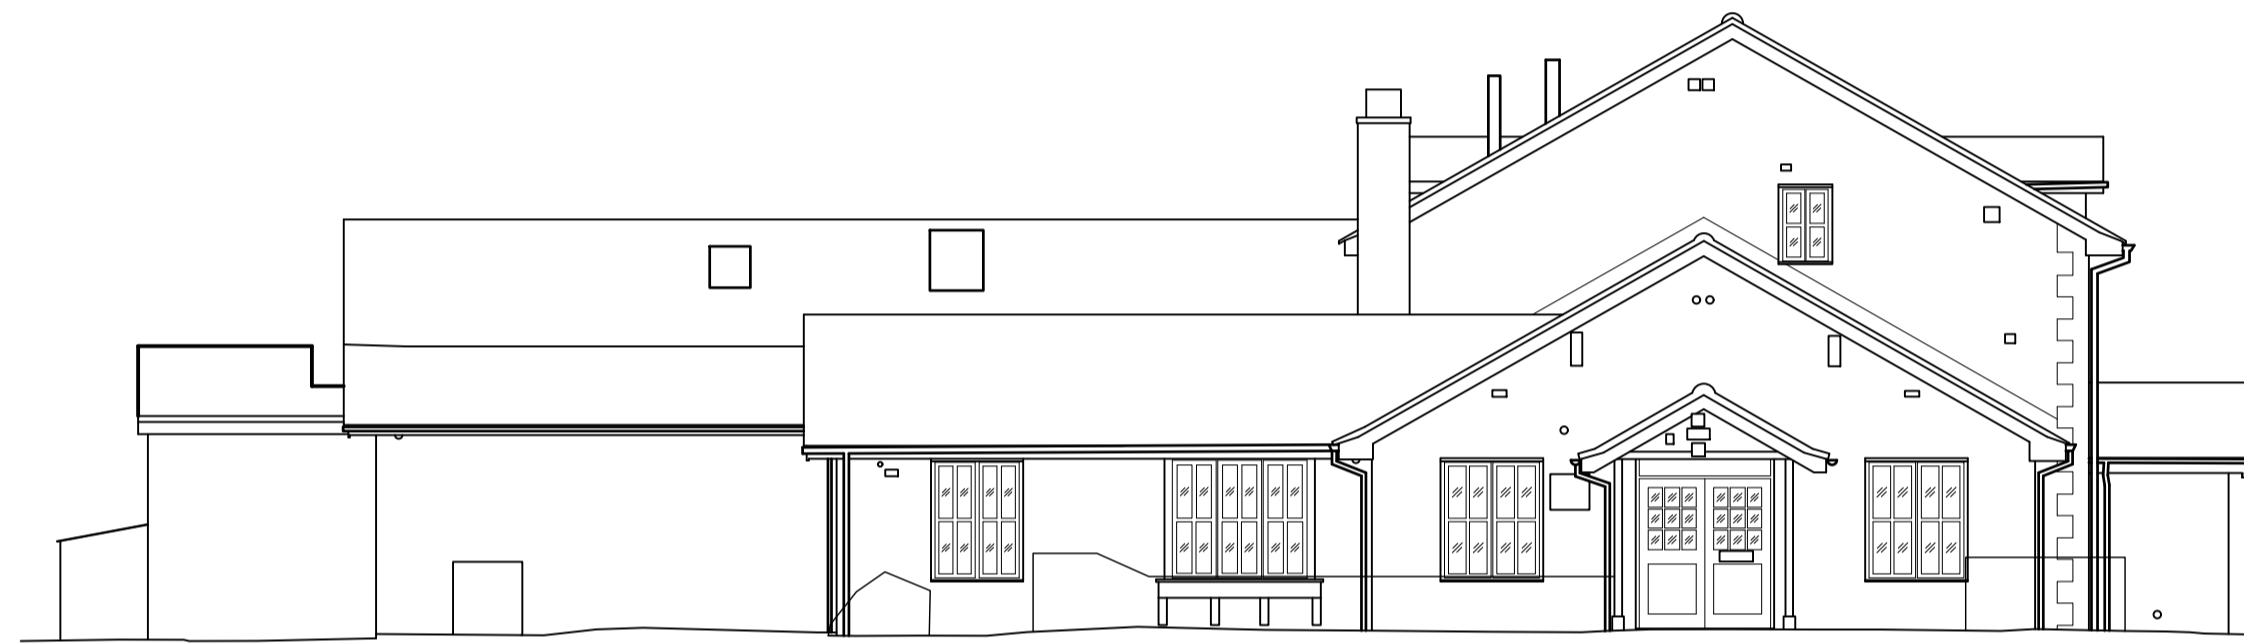

NORTH EAST ELEVATION

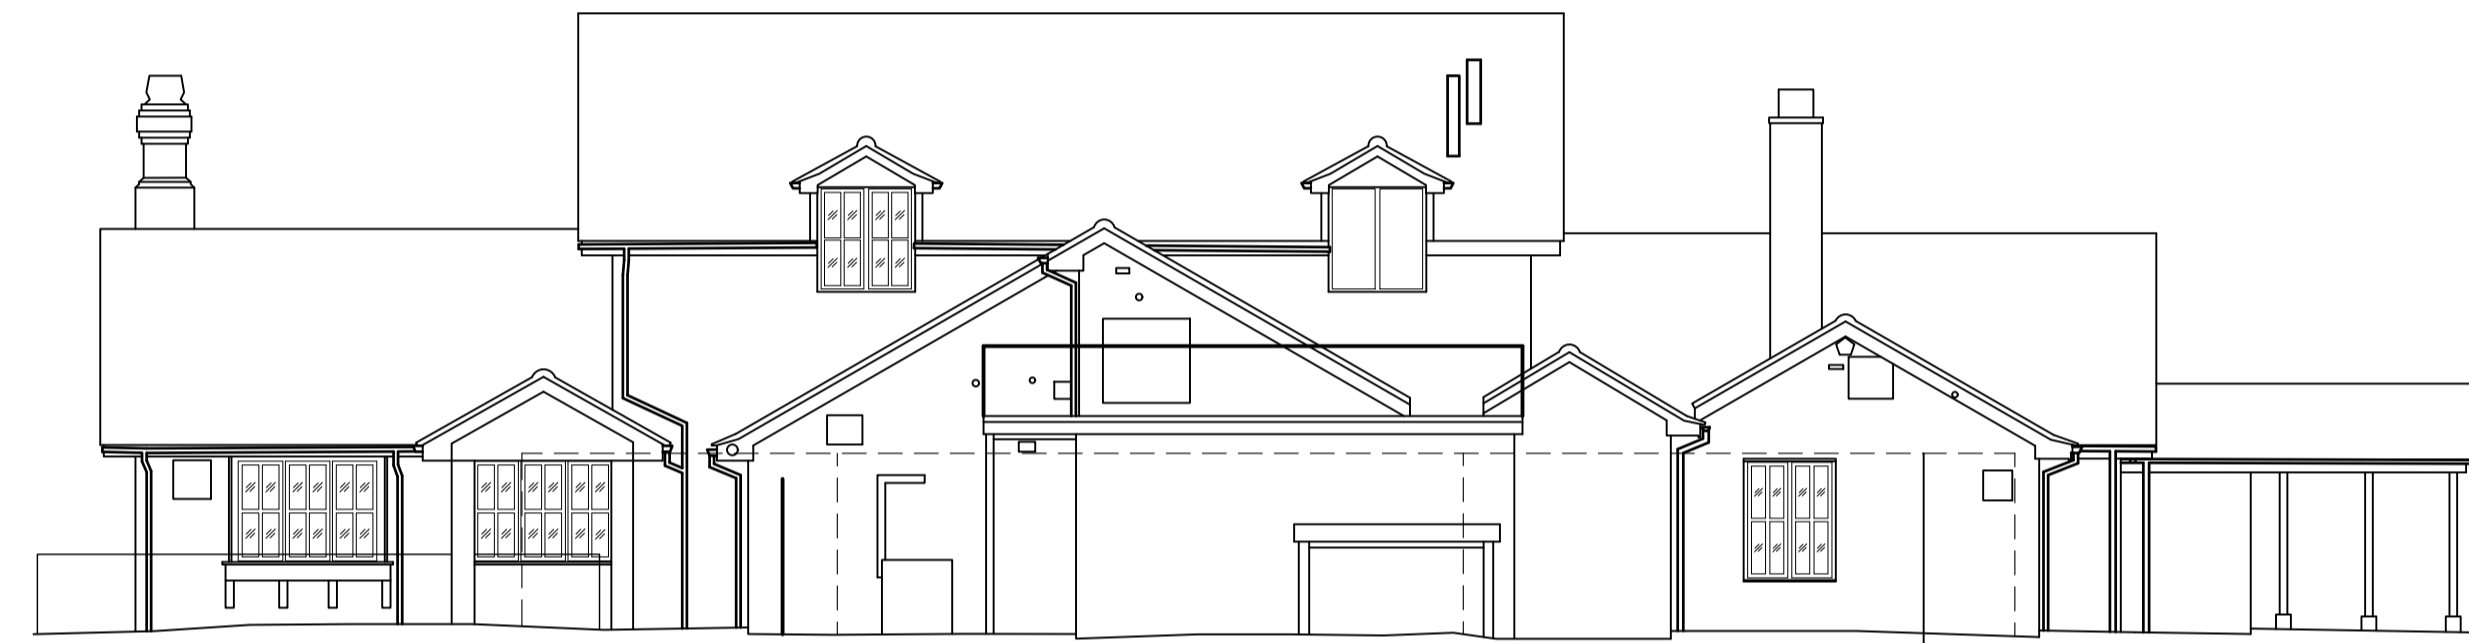


SOUTH EAST ELEVATION

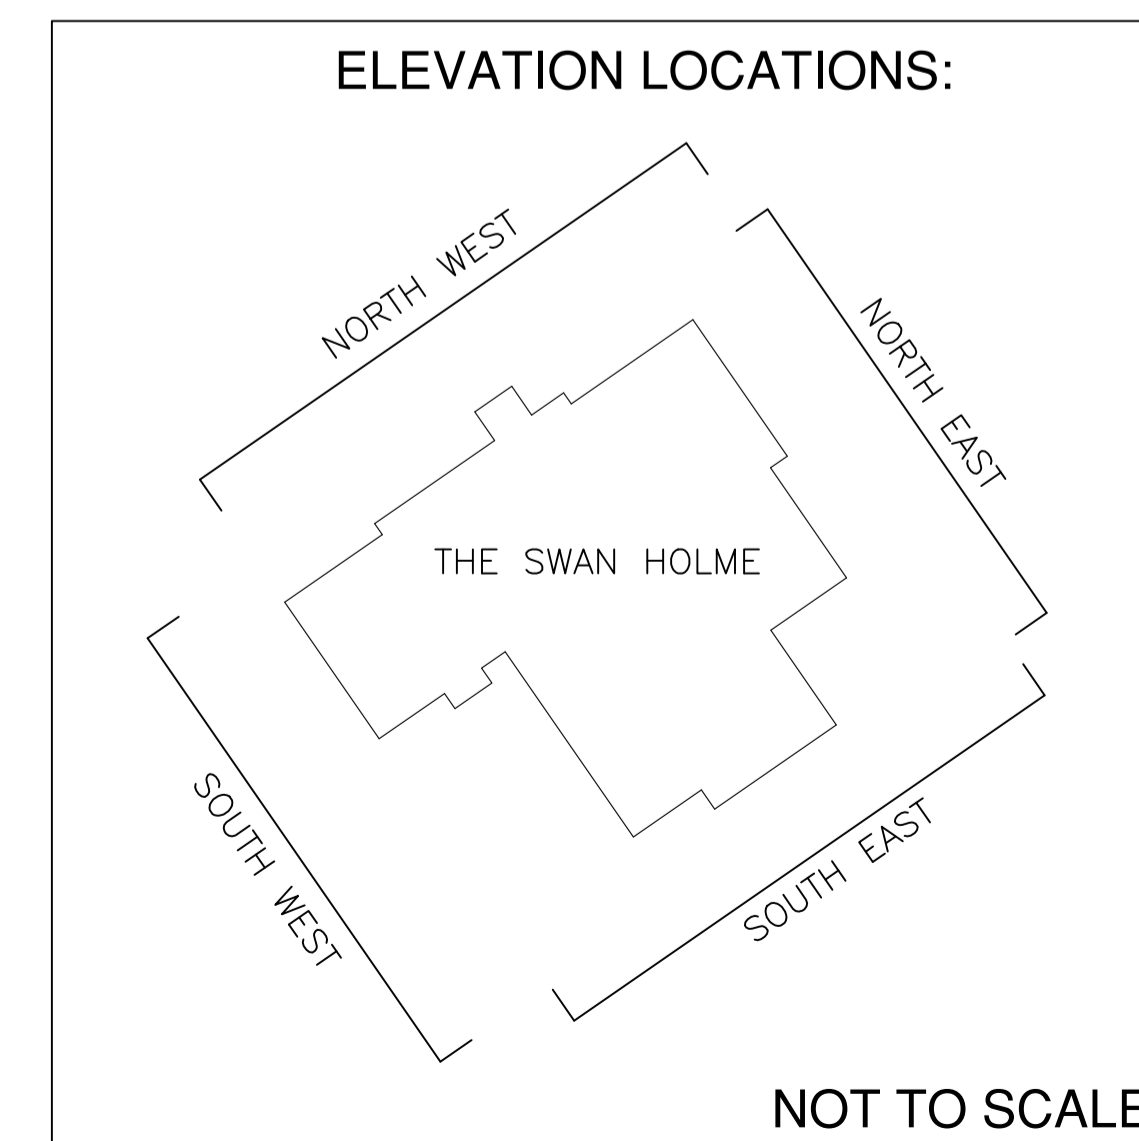

SURVEY DRAWING BY EDI

The survey information shown on this drawing was prepared by EDI Surveys Ltd and DC cannot accept any liability for the accuracy of that information. All details to be checked on site before commencement of any works.

 

NOTES

The Contractor is to check and verify all building and site dimensions, levels and sewer levels levels of connection points before work starts. This drawing must be read with and checked against any structure or other specialist drawings provided.

The Contractor is to comply in all respects with the current Building Regulations whether or not specifically stated on these drawings.

The drawings do not intend to show details of foundation or ground conditions. Each area of ground used to support the structure depicted must be investigated by the Contractor and suitable methods of foundation be provided.

This drawing is to be read in conjunction with all other standard Mitchells & Butlers specifications and documents.

© This drawing remains the Copyright of Mitchells & Butlers Retail Limited.

Mitchells & Butlers Retail Limited
27 Fleet Street
Birmingham
B3 1JP
0870 609 3000



REVISIONS

REV	DESCRIPTION	BY	DATE

DESIGN COALITION
THE OLD MILL CASTLE STREET ONGAR ESSEX CM5 9JY

ADMIN@DESIGNCOALITION.CO.UK
WWW.DESIGNCOALITION.CO.UK 01277 368000

PROJECT

The Swanholme
Lincoln

BRAND

Vintage Invested

BUN

TITLE

Existing Elevations

DRAWN	SCALE @ A1	SCALE @ A3	DATE
LD	1:100		Jan 24
CHECKED	PROJECT/DRAWING NO	REVISION	
	4728/003	-	