



NOTES


1. This drawing to be read in conjunction with all other relevant Engineer's drawings.
2. Do not scale from this drawing. All dims., where given, are in millimetres and must be confirmed on site as required.

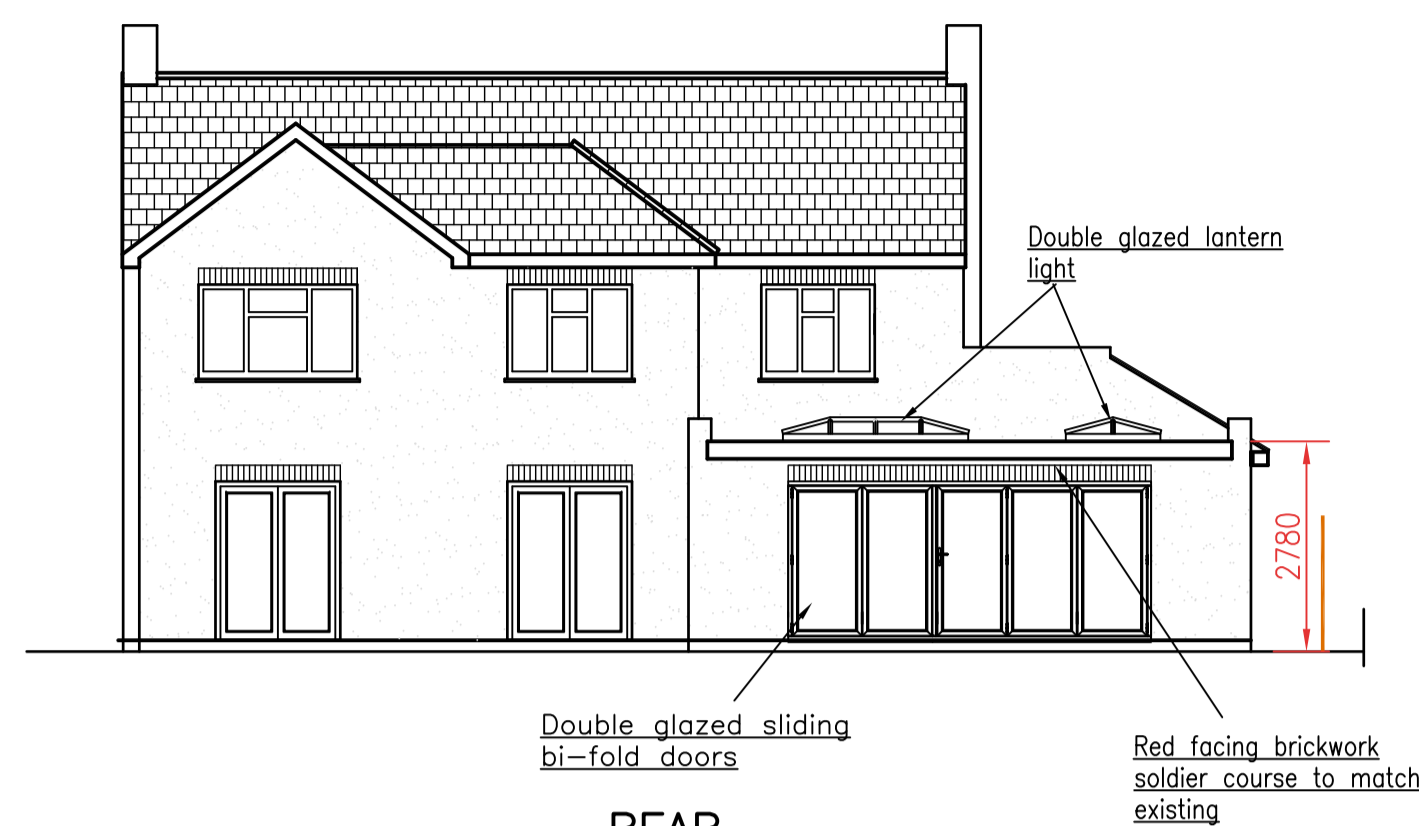

REAR

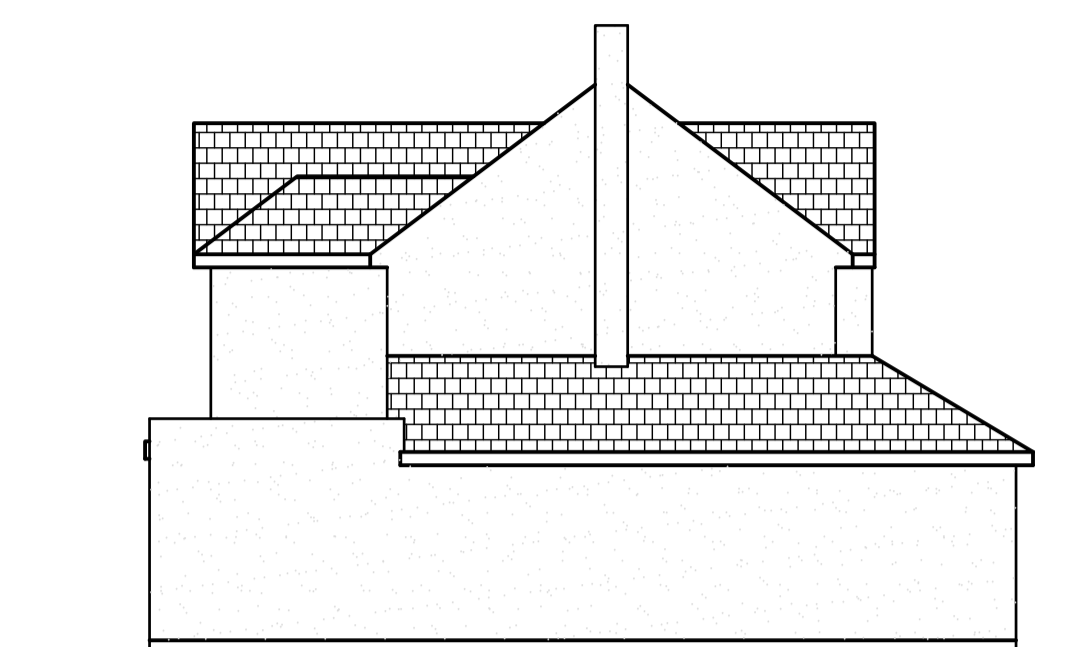


FLANK (NORTH)

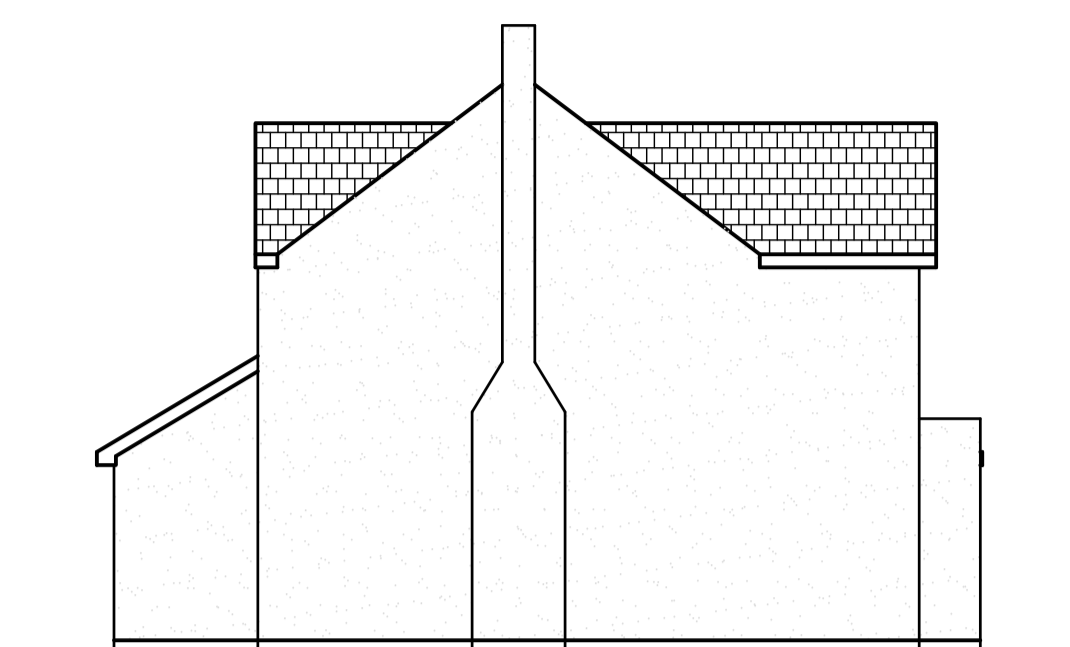


FLANK (SOUTH)


PROPOSED ELEVATIONS

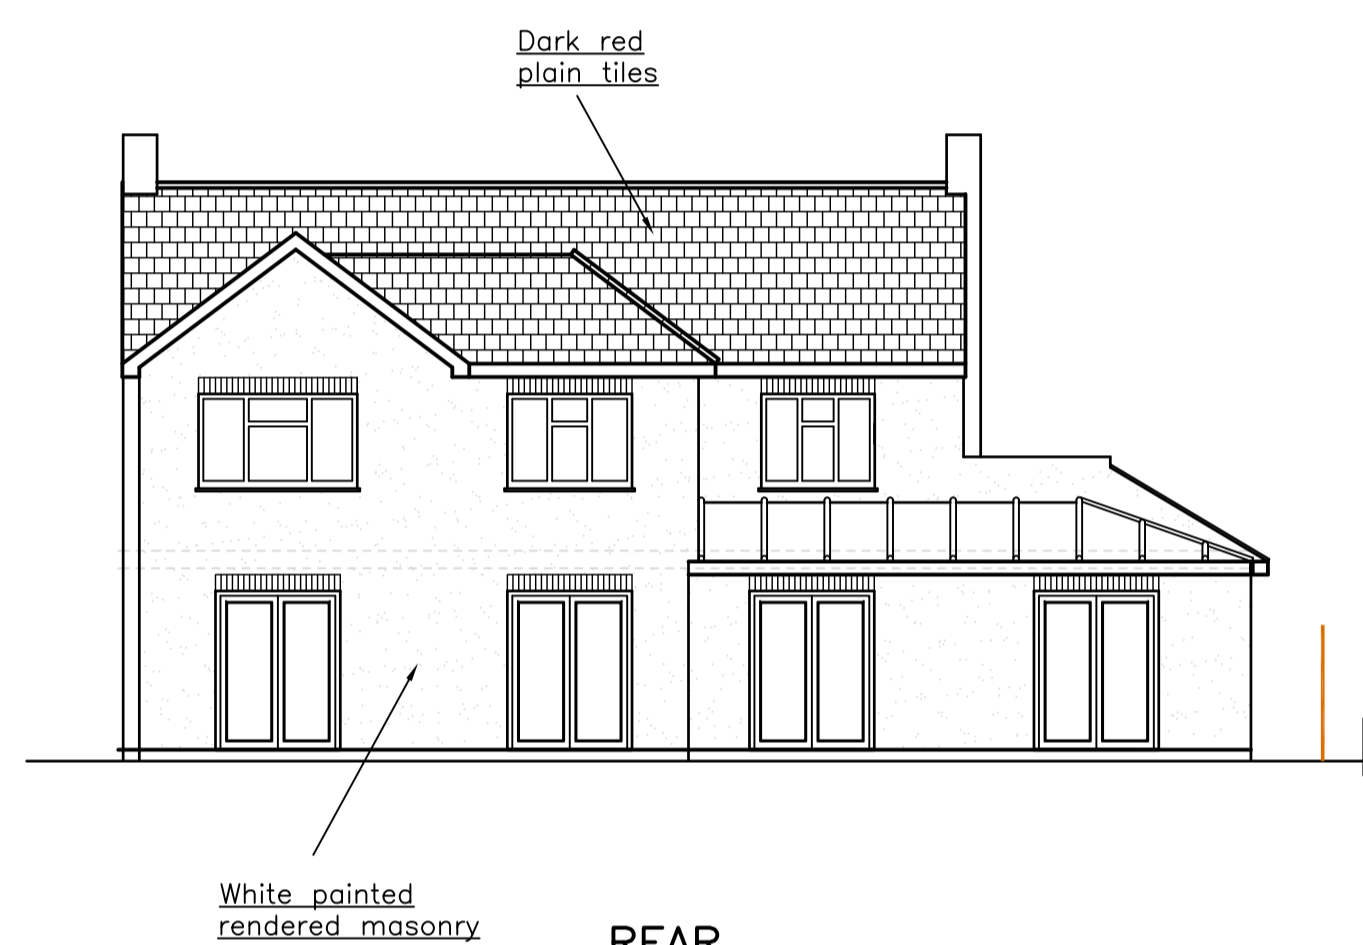

REAR

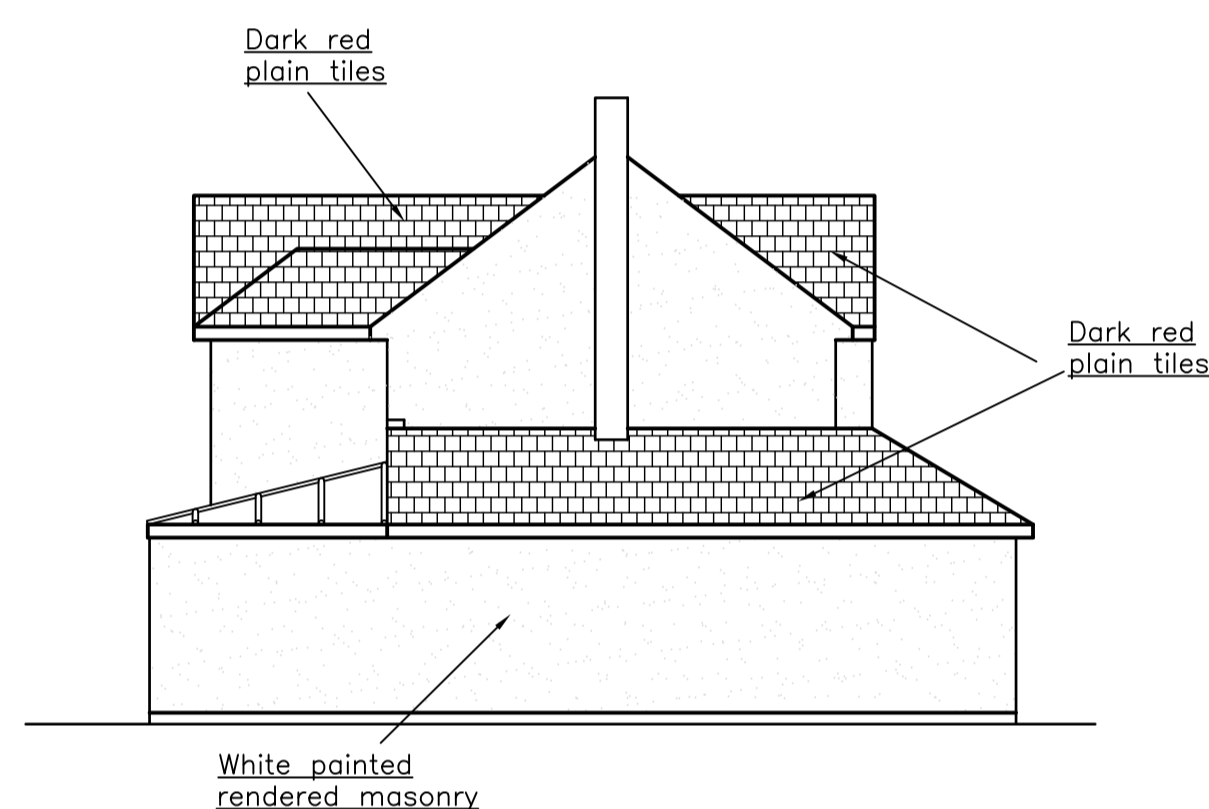


FLANK (NORTH)

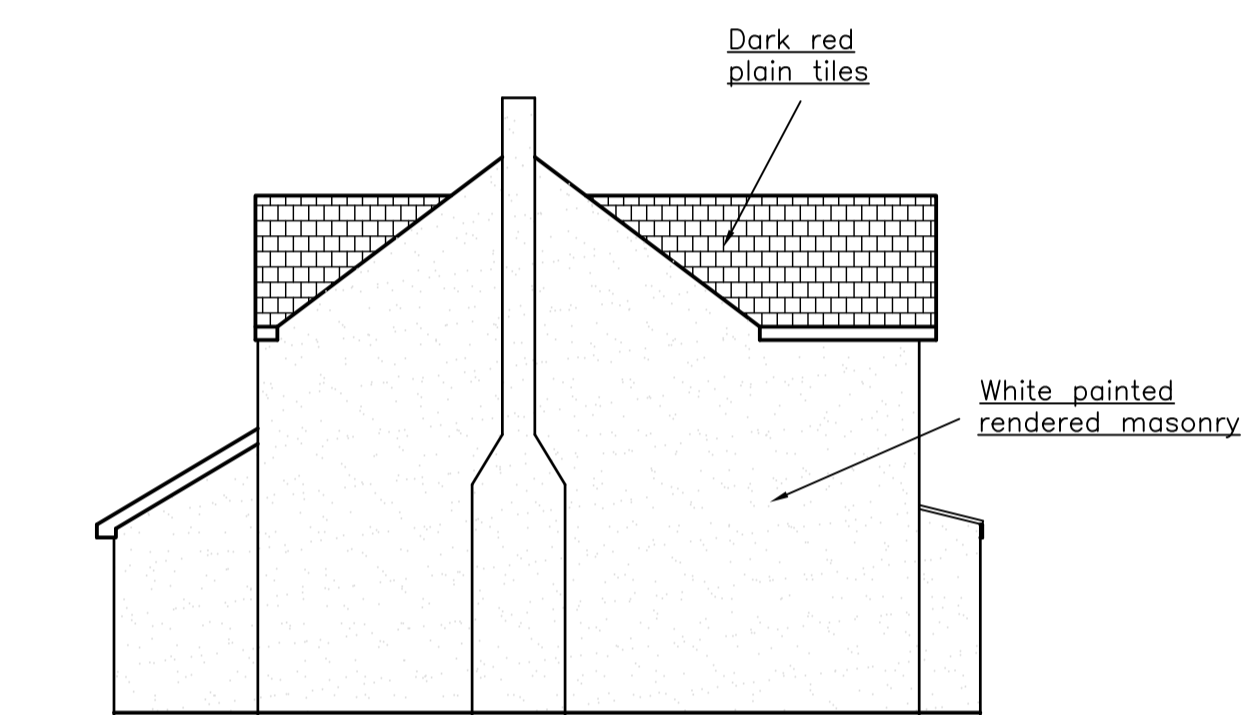


FLANK (SOUTH)


EXISTING ELEVATIONS

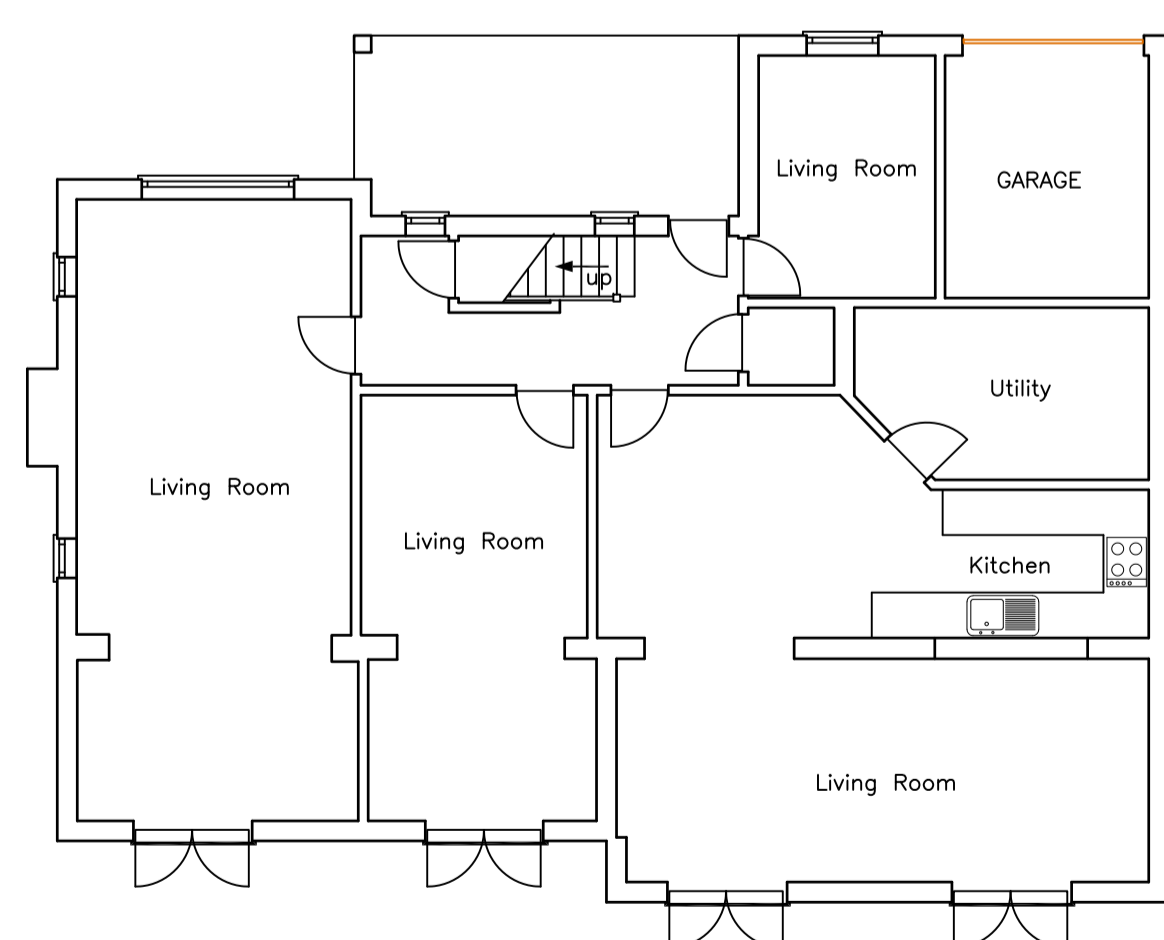


GROUND FLOOR PLAN

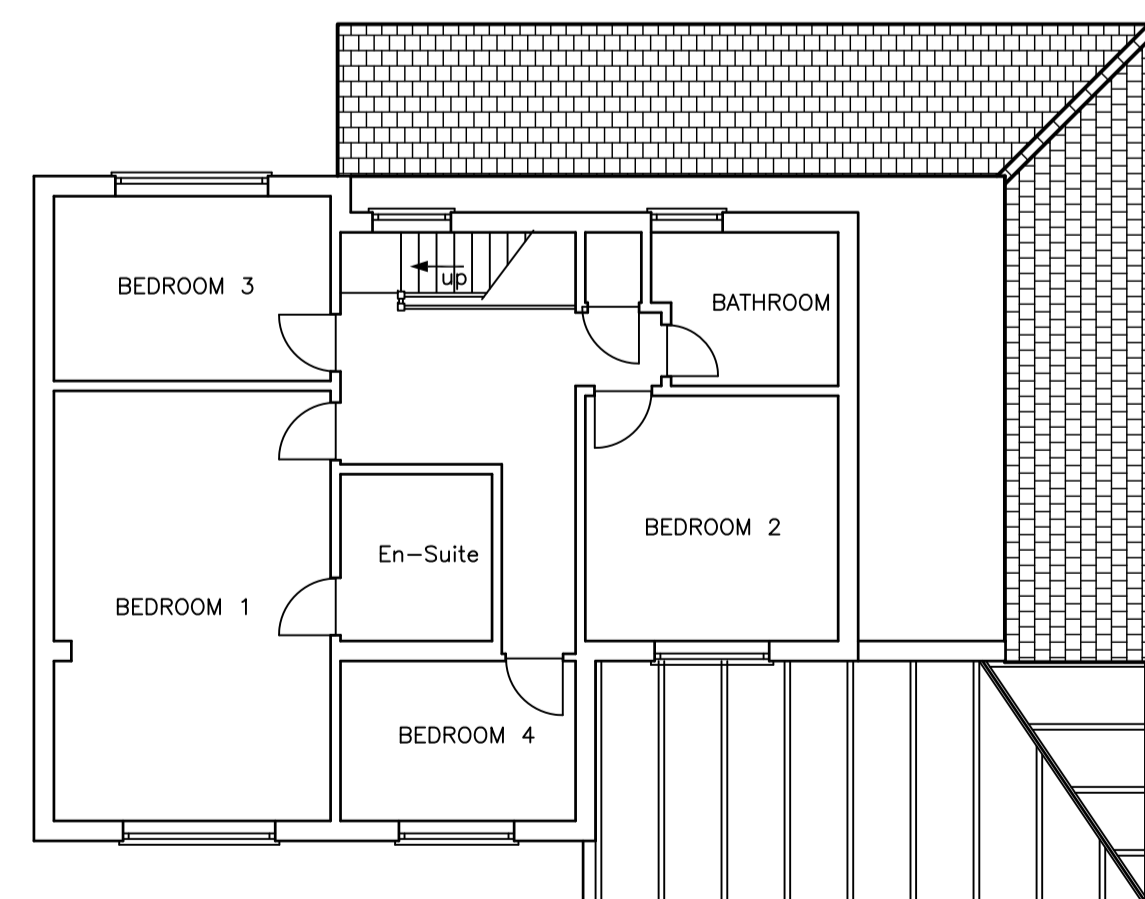

ROOF PLAN

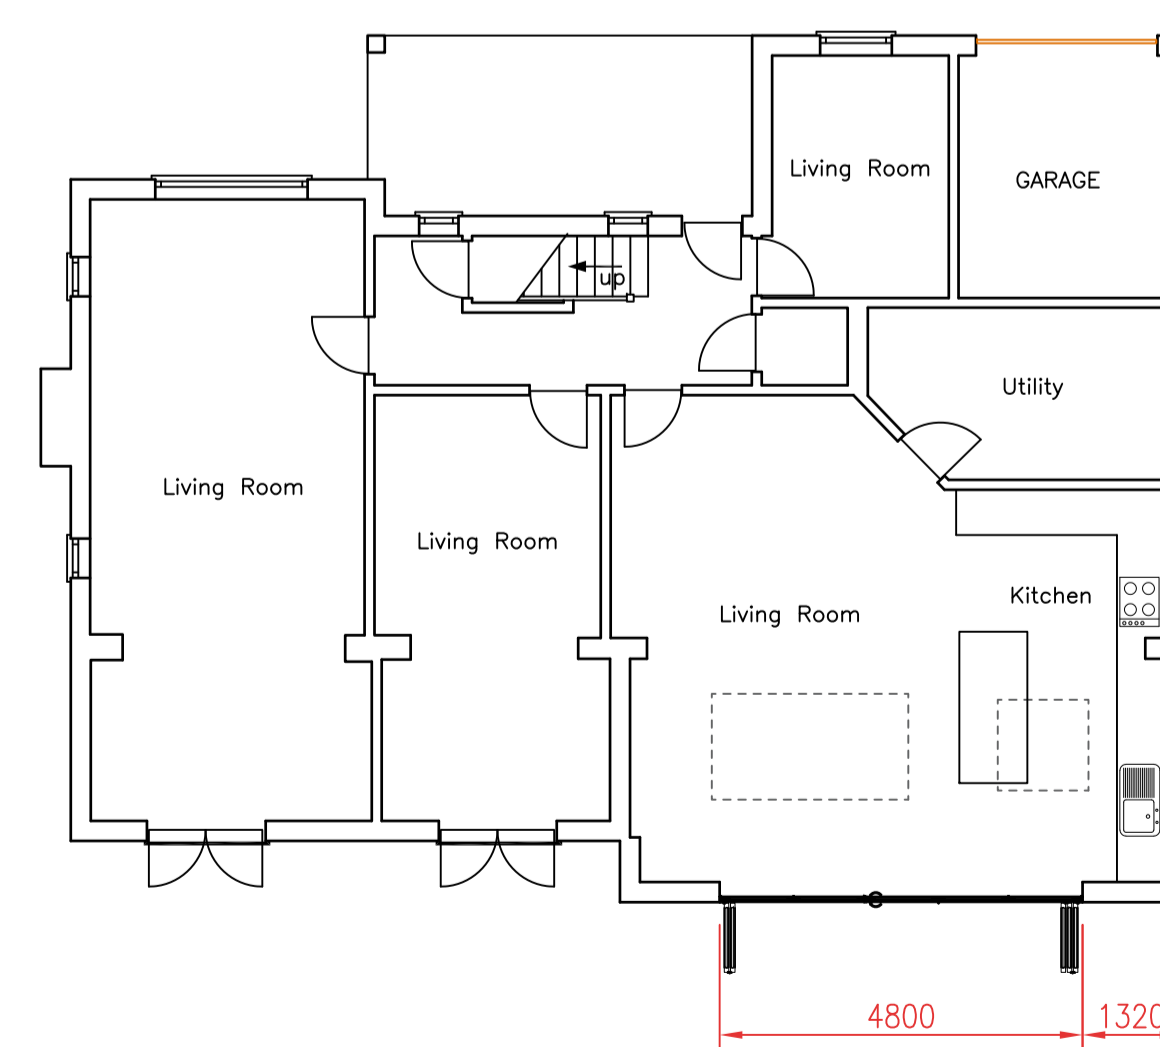

GROUND FLOOR PLAN

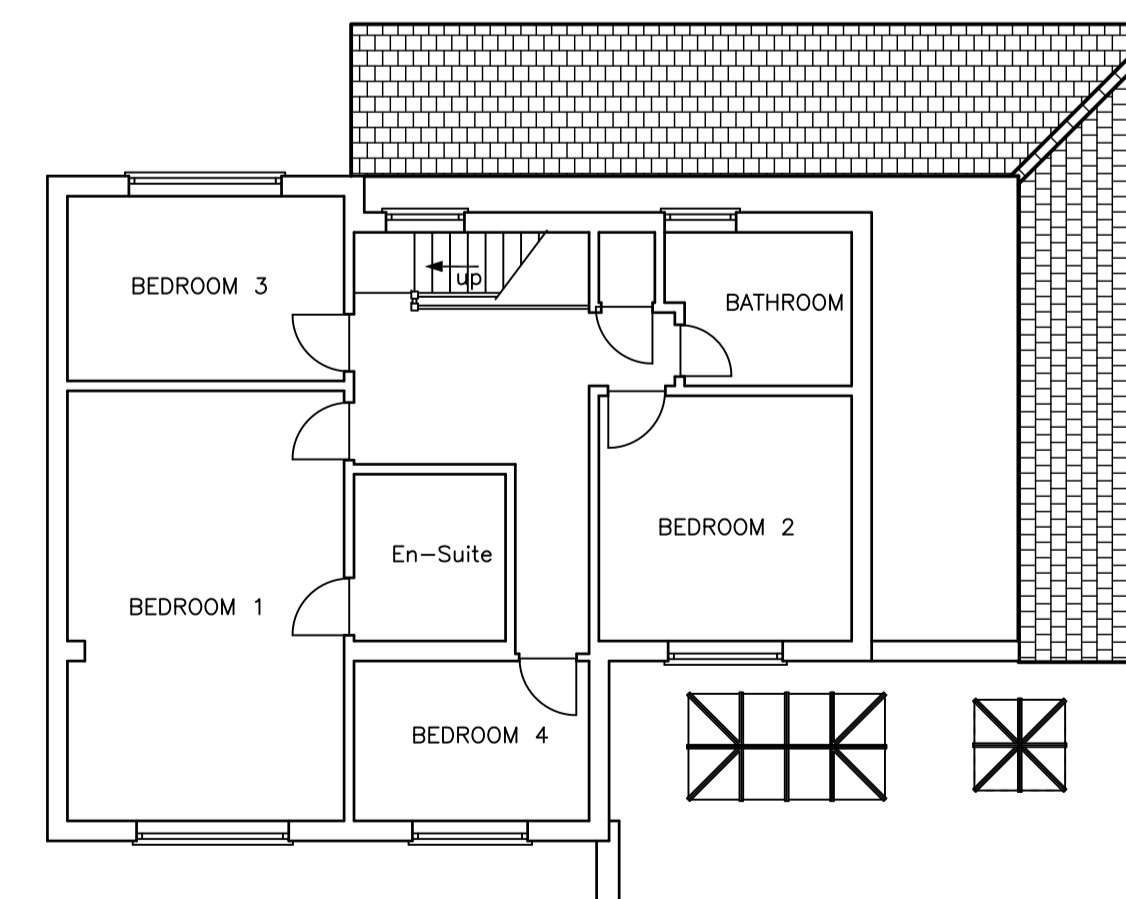

ROOF PLAN

EXISTING PLANS

PROPOSED PLANS



© This drawing is the copyright of M.H. QUALTERS ASSOCIATES and may NOT be used or reproduced without their written consent.

| No. | AMENDMENTS              | By     | Date     |
|-----|-------------------------|--------|----------|
| A.  | South elevation amended | M.H.Q. | 29/12/23 |
|     |                         |        |          |
|     |                         |        |          |

JOB TITLE  
19 CHEYHAM WAY  
SUTTON  
SM2 7HX

TITLE  
CONSERVATORY ROOF REPLACEMENT  
EXISTING AND PROPOSED PLANS  
AND ELEVATIONS

Client  
D WILKINSON

M. H. QUALTERS ASSOCIATES  
CONSULTING ENGINEERS

66 BUSHEY WAY, BECKENHAM, KENT BR3 6TD  
Tel - +44 (0)20-8650 2224 E info@mhqualtersassociates.co.uk

| Architect   |          |          |            |
|-------------|----------|----------|------------|
| Drawn By-   | M.H.Q.   | Scales-  | 1:100 @ A1 |
| Checked by- | JOB. NO. | DWG. NO. | Rev.       |
| Date-       | 15/12/23 | 23/1201  | P001 A     |