



Plan

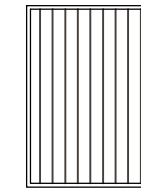


Side Elevation

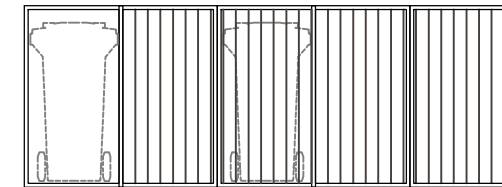


Front Elevation

Bin Housing Flats
 Constructed with Treated Timber
 to House dustbins (conforming to
 BS 4998)

- 2 X 240 L Refuse Bin
- 1 X 240 L Recycle Bin
- 1 X 240 L Paper/ Cardboard Bin
- 1 X 140 L Food Recycle Bin

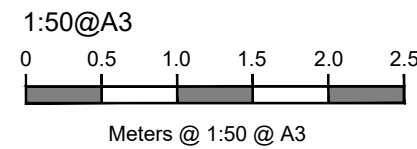

HIGH STREET

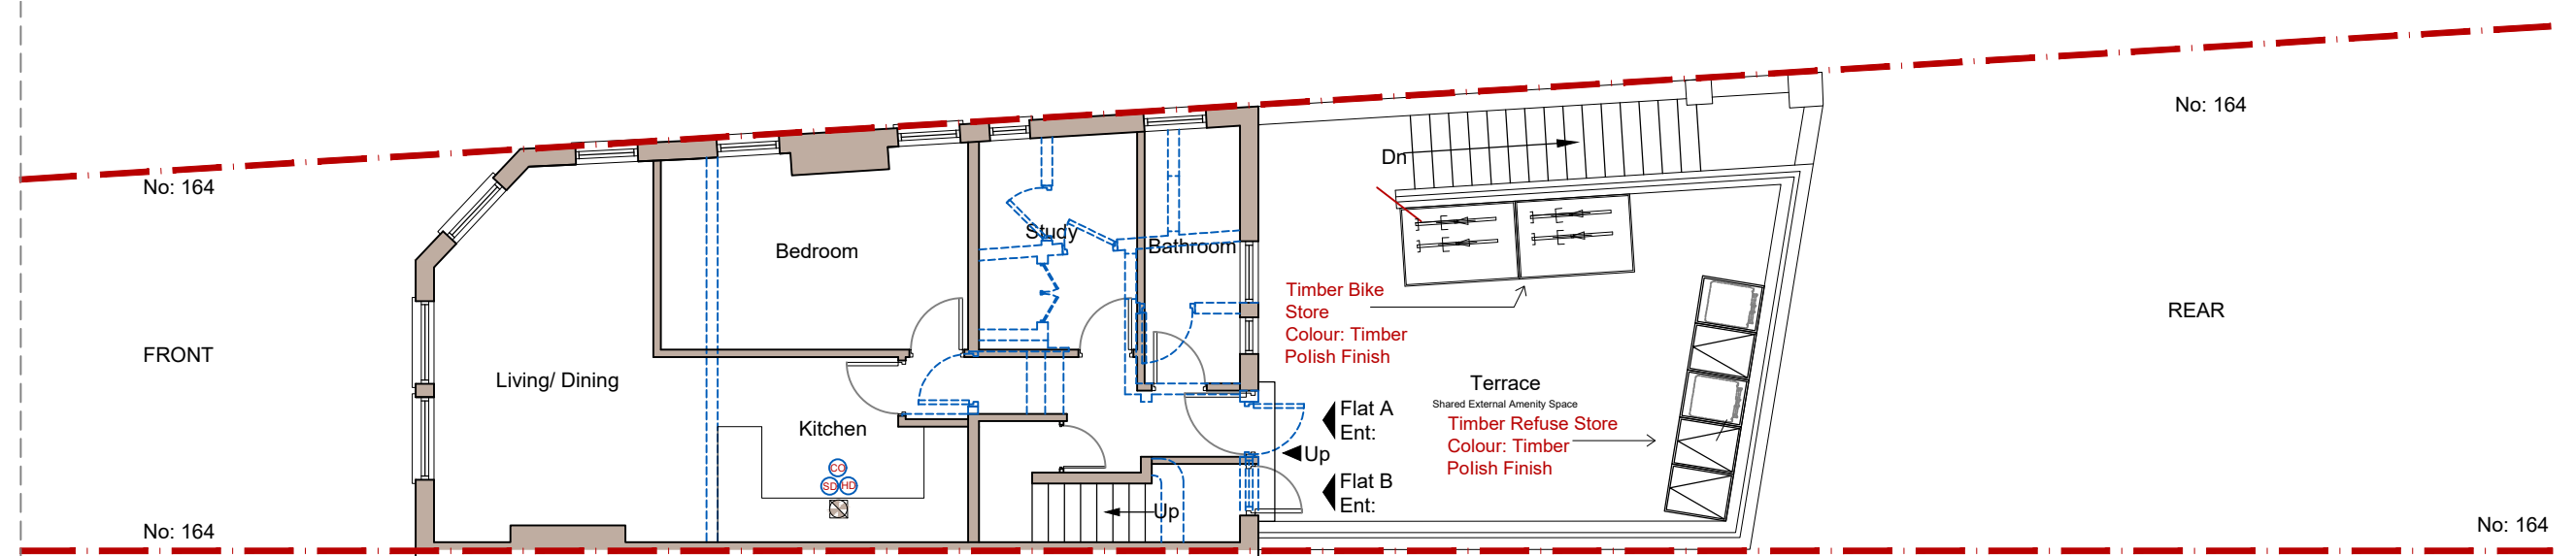

PROPOSED FIRST FLOOR PLAN

			CLIENT	CROWN BUILD	PROJECT	164 HIGH STREET SUTTON SM1 1LX	SCALE	1:100@A3	DRAWING NO.	REV.	AARKZ Design Associates	
							DATE	DEC 23	DRAWN	SM		C-01
REV	DATE	NOTES	DRAWINGS TO BE READ IN CONJUNCTION WITH RELEVANT DRAWING AND SPECS. DRAWINGS NOT TO BE SCALED. FIGURED DIMENSIONS ONLY. ANY DISCREPANCIES ARE TO BE POINTED TO THE ARCHITECT. THE ARCHITECT IS NOT LIABLE FOR ANY FAULTS NOT RAISED. DRAWINGS NOT TO BE SCALED FOR LAND TRANSFER PURPOSES			DRAWING TITLE						
						CONDITION-06	<p>0 1 2 3 4 5 Meters @ 1:100 @ A3</p>			186 FOREST ROAD, LOUGHTON, IG10 1EG TEL: 0750 645 9645 E.mail: aarkzdesign@gmail.com		