




0 500mm 1M 2 3 4 5  
 1 Metre Scale Bar 1:50

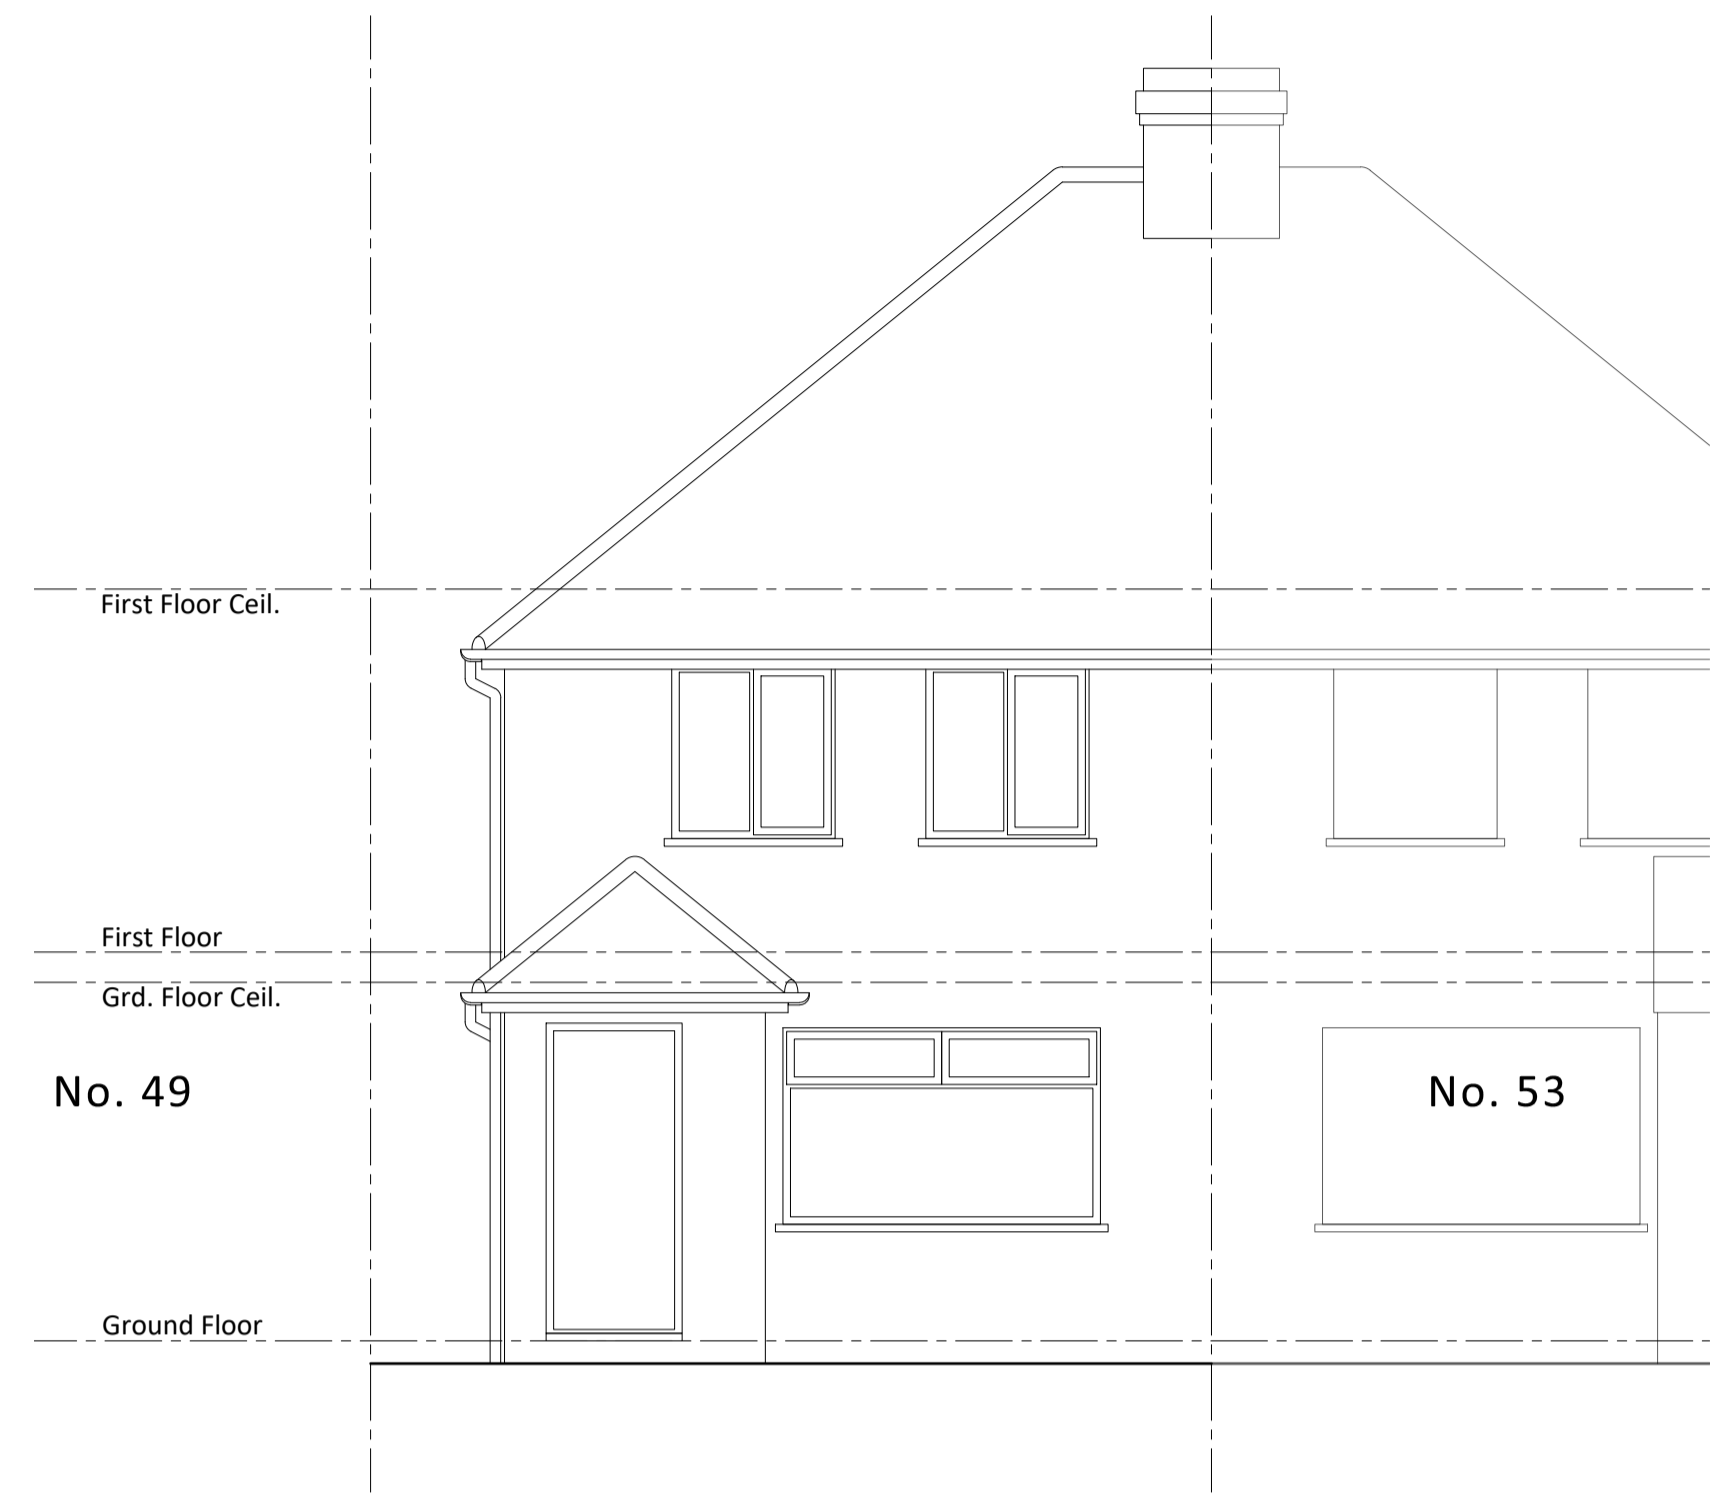


Existing Front - South East Elevation 1:50 Scale

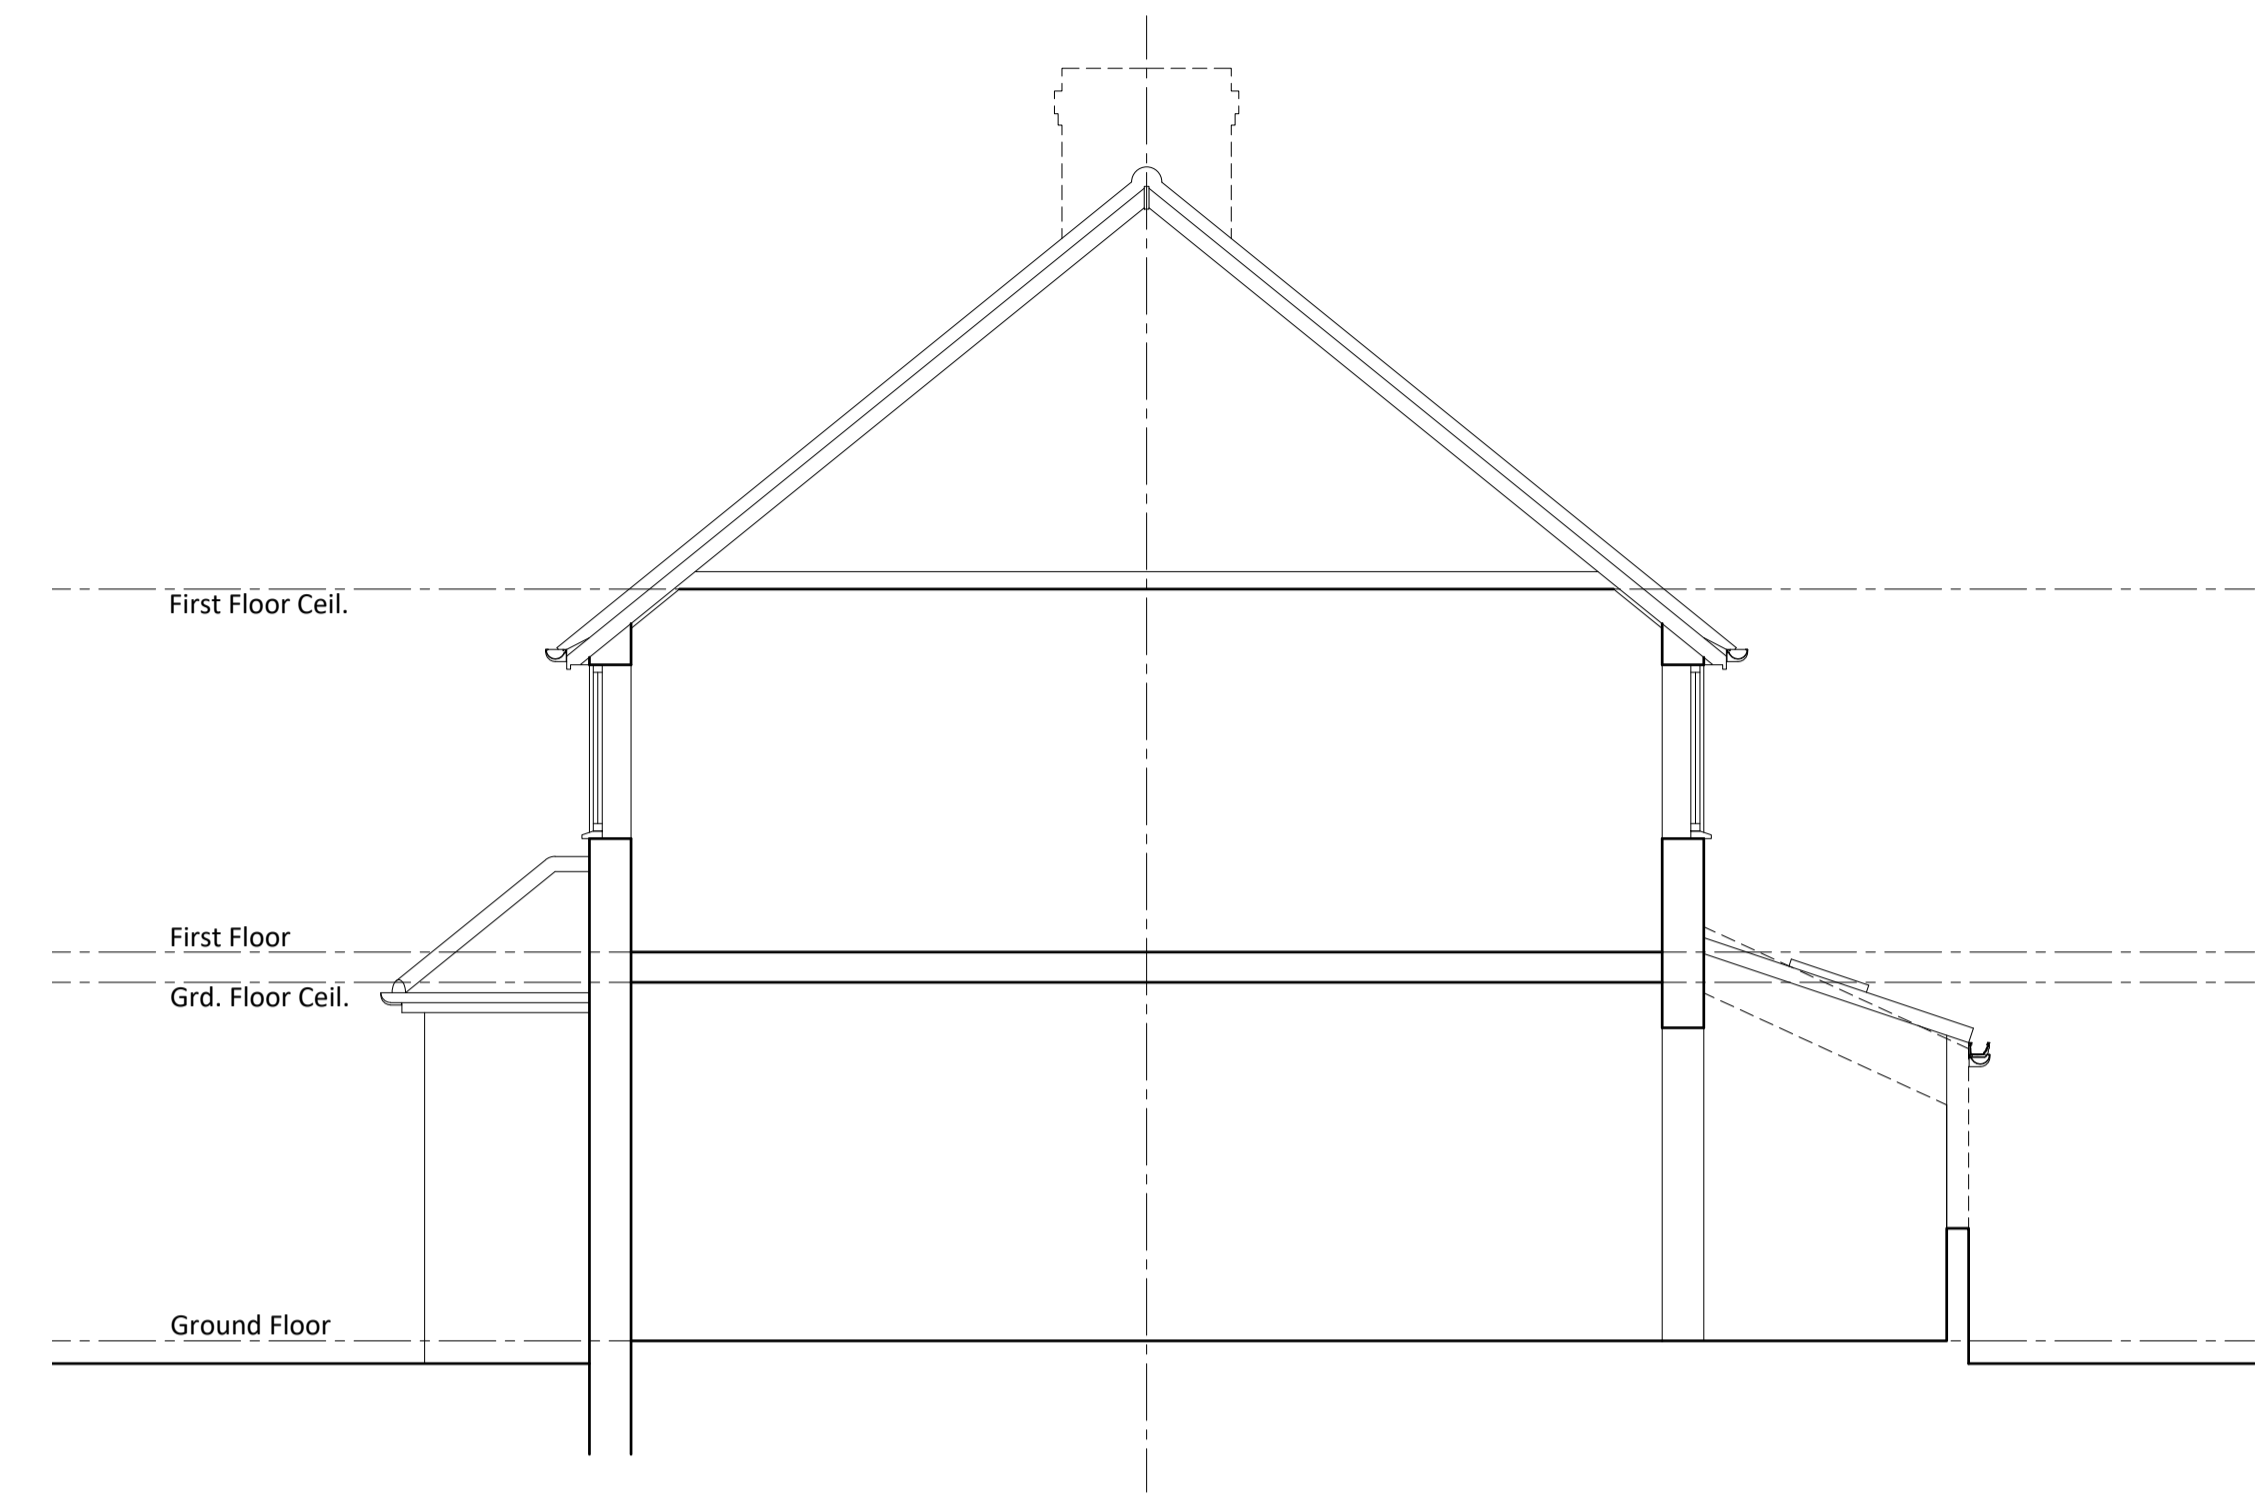


Existing Indicative Cross Section 1:50 Scale

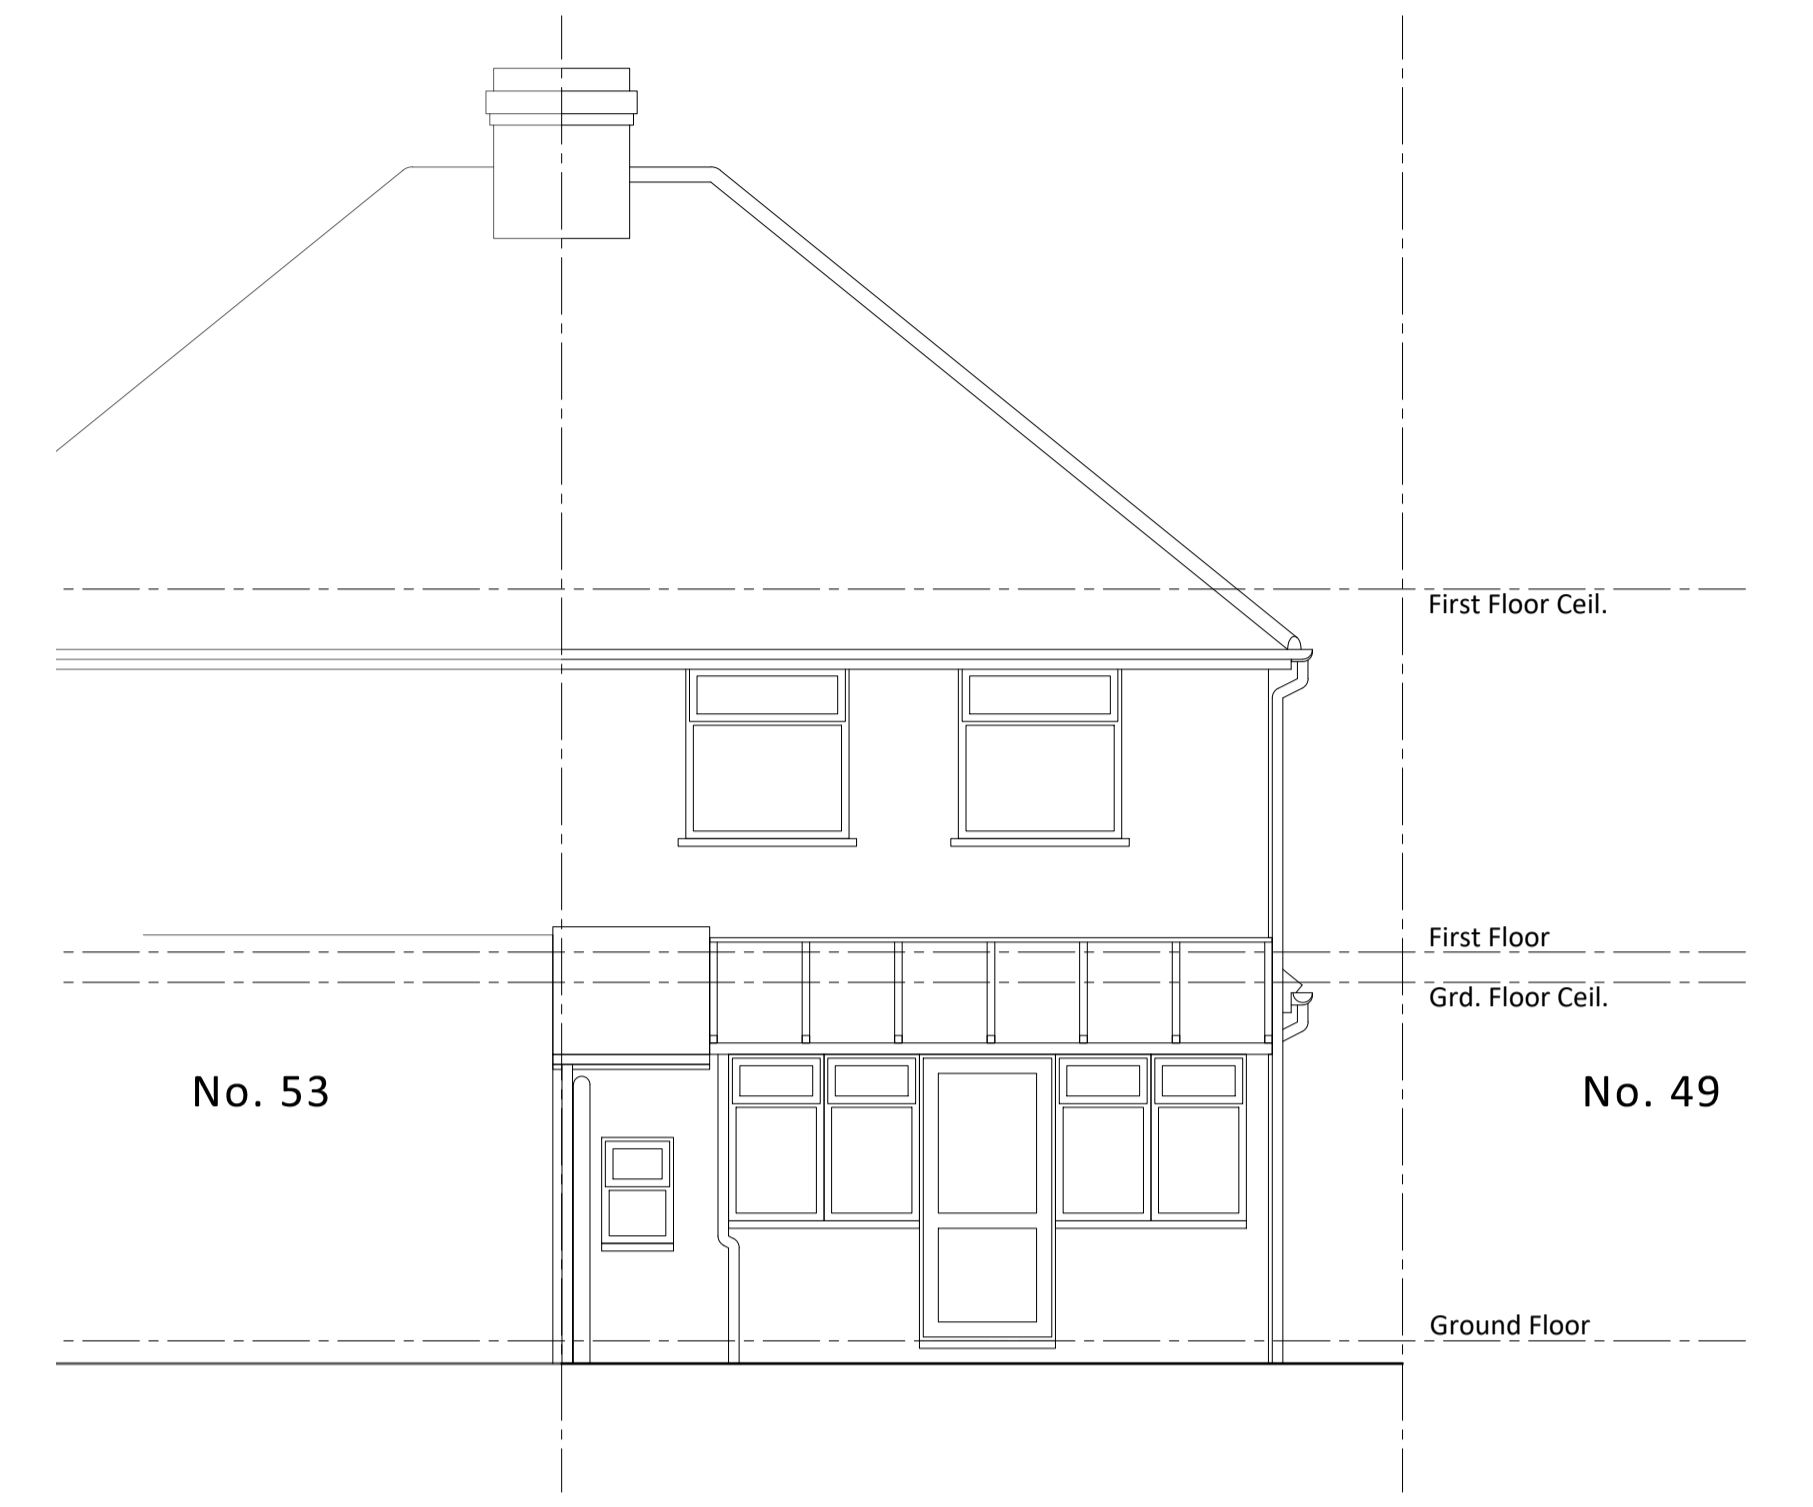

Existing Rear - North West Elevation 1:50 Scale

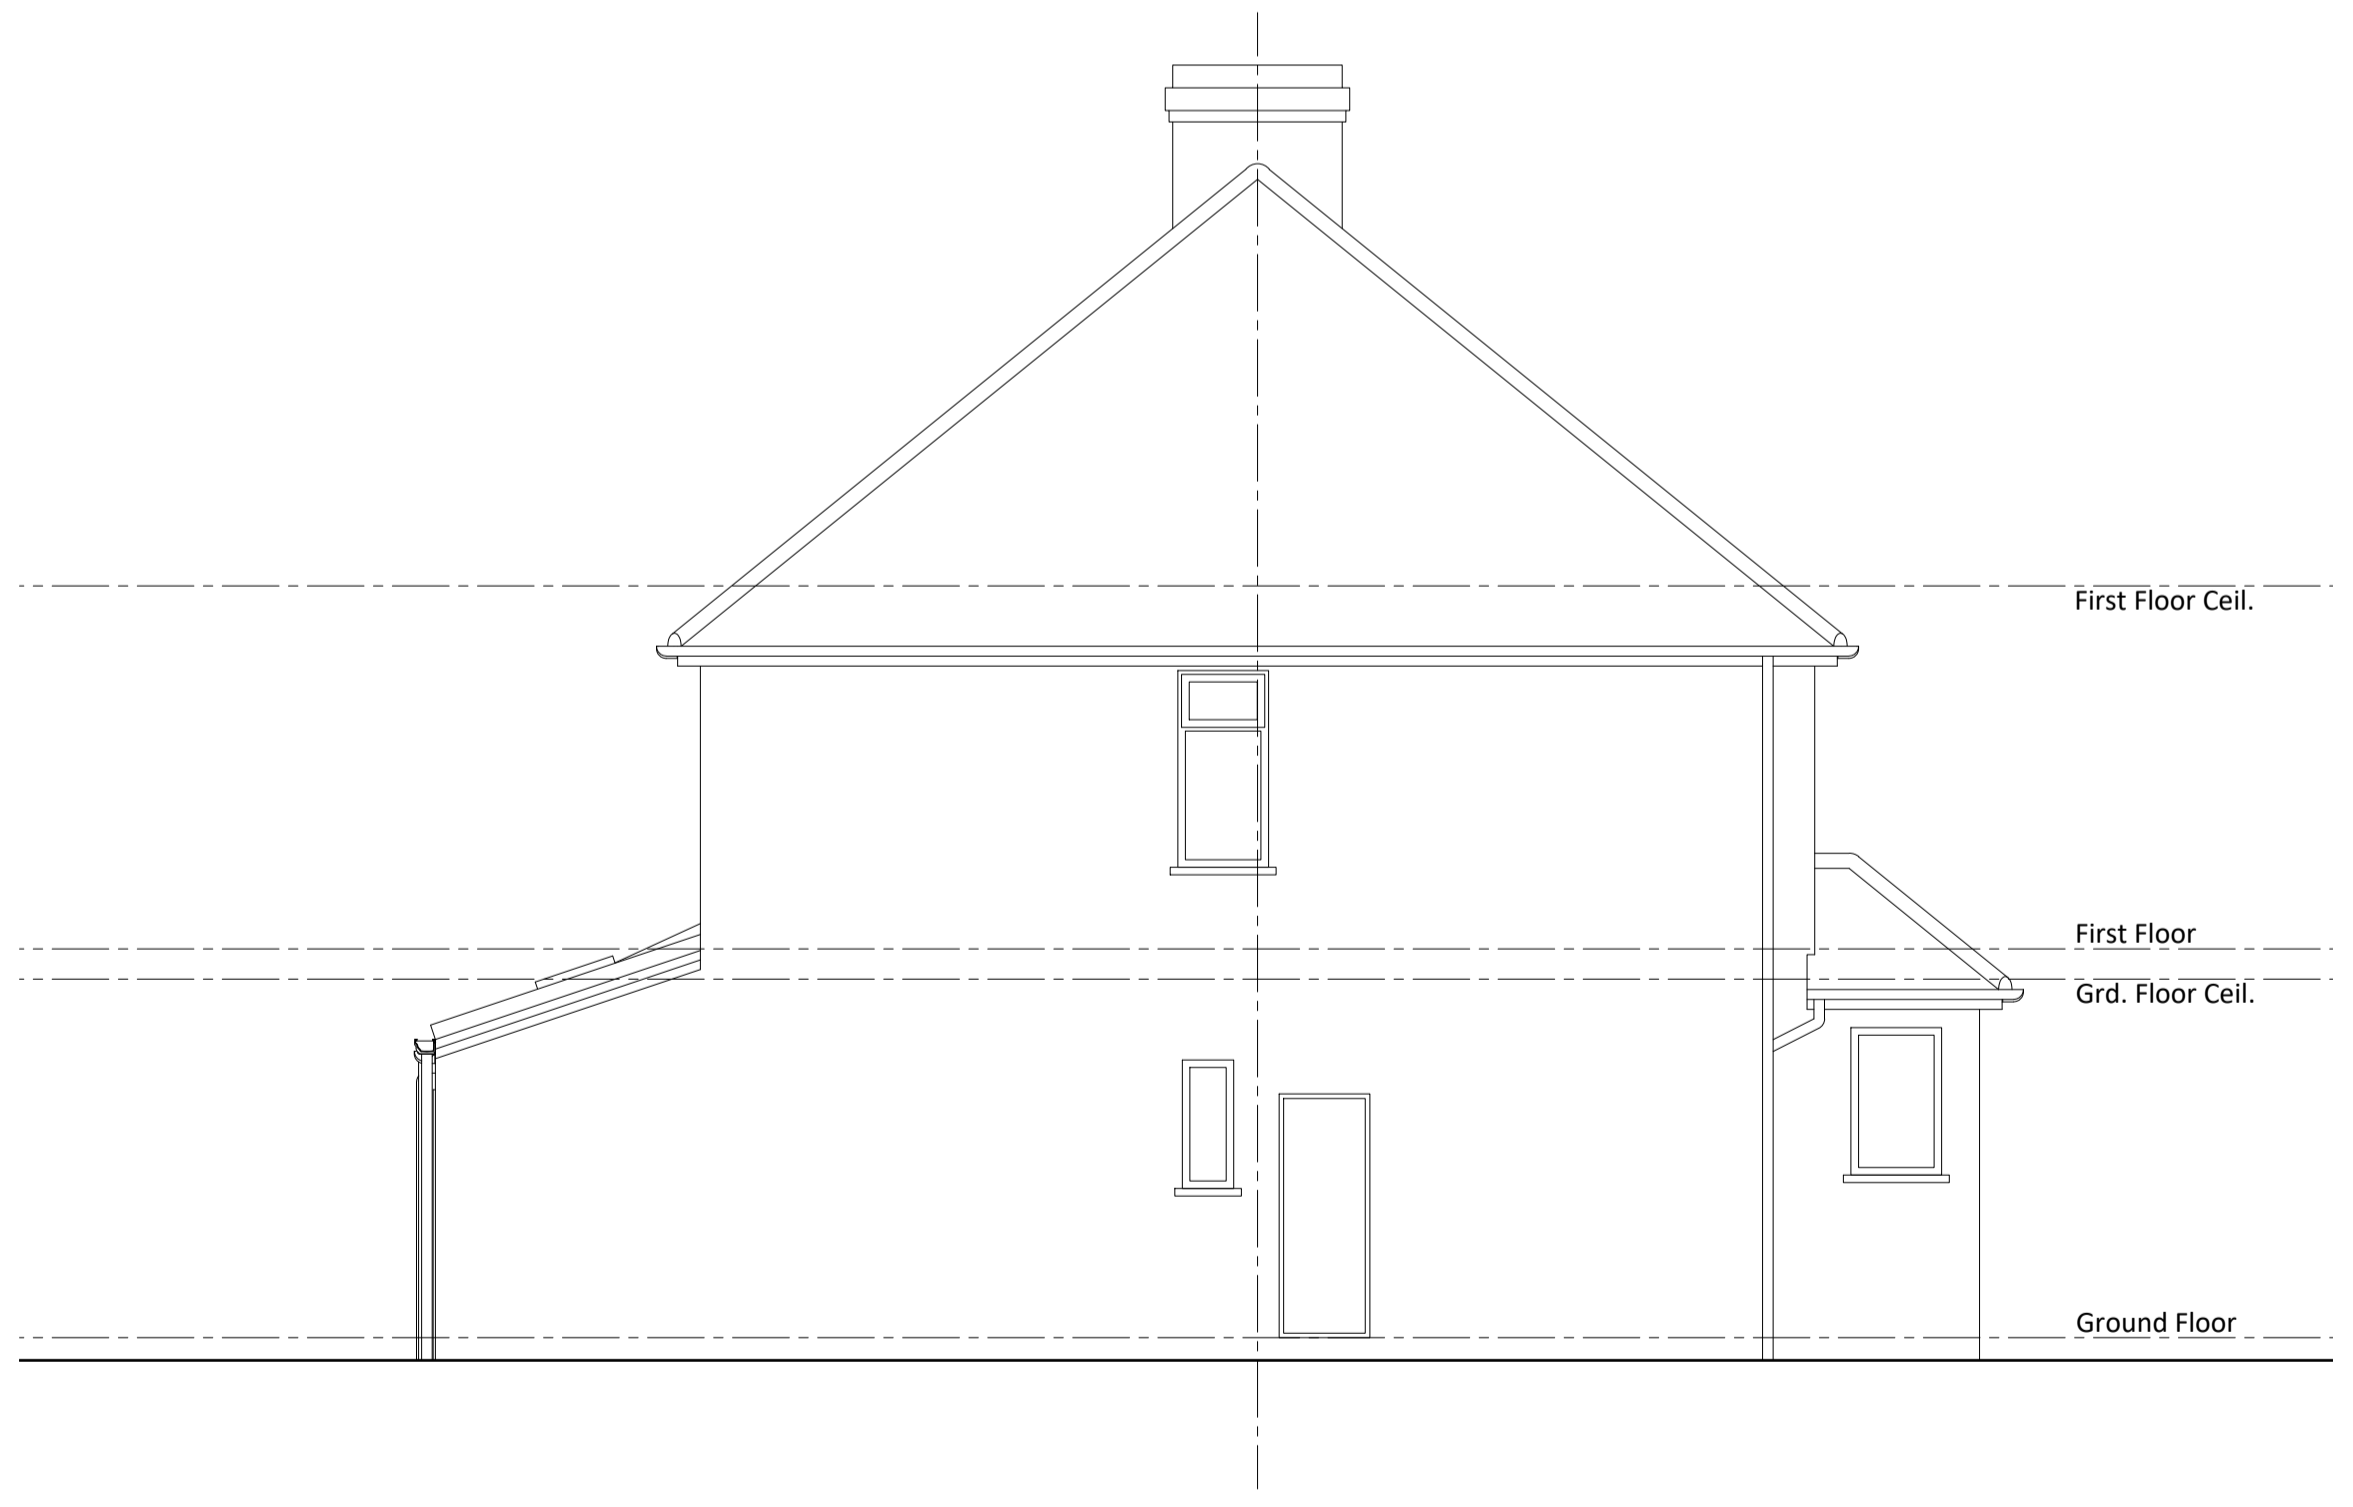

Existing Side - South West Elevation 1:50 Scale

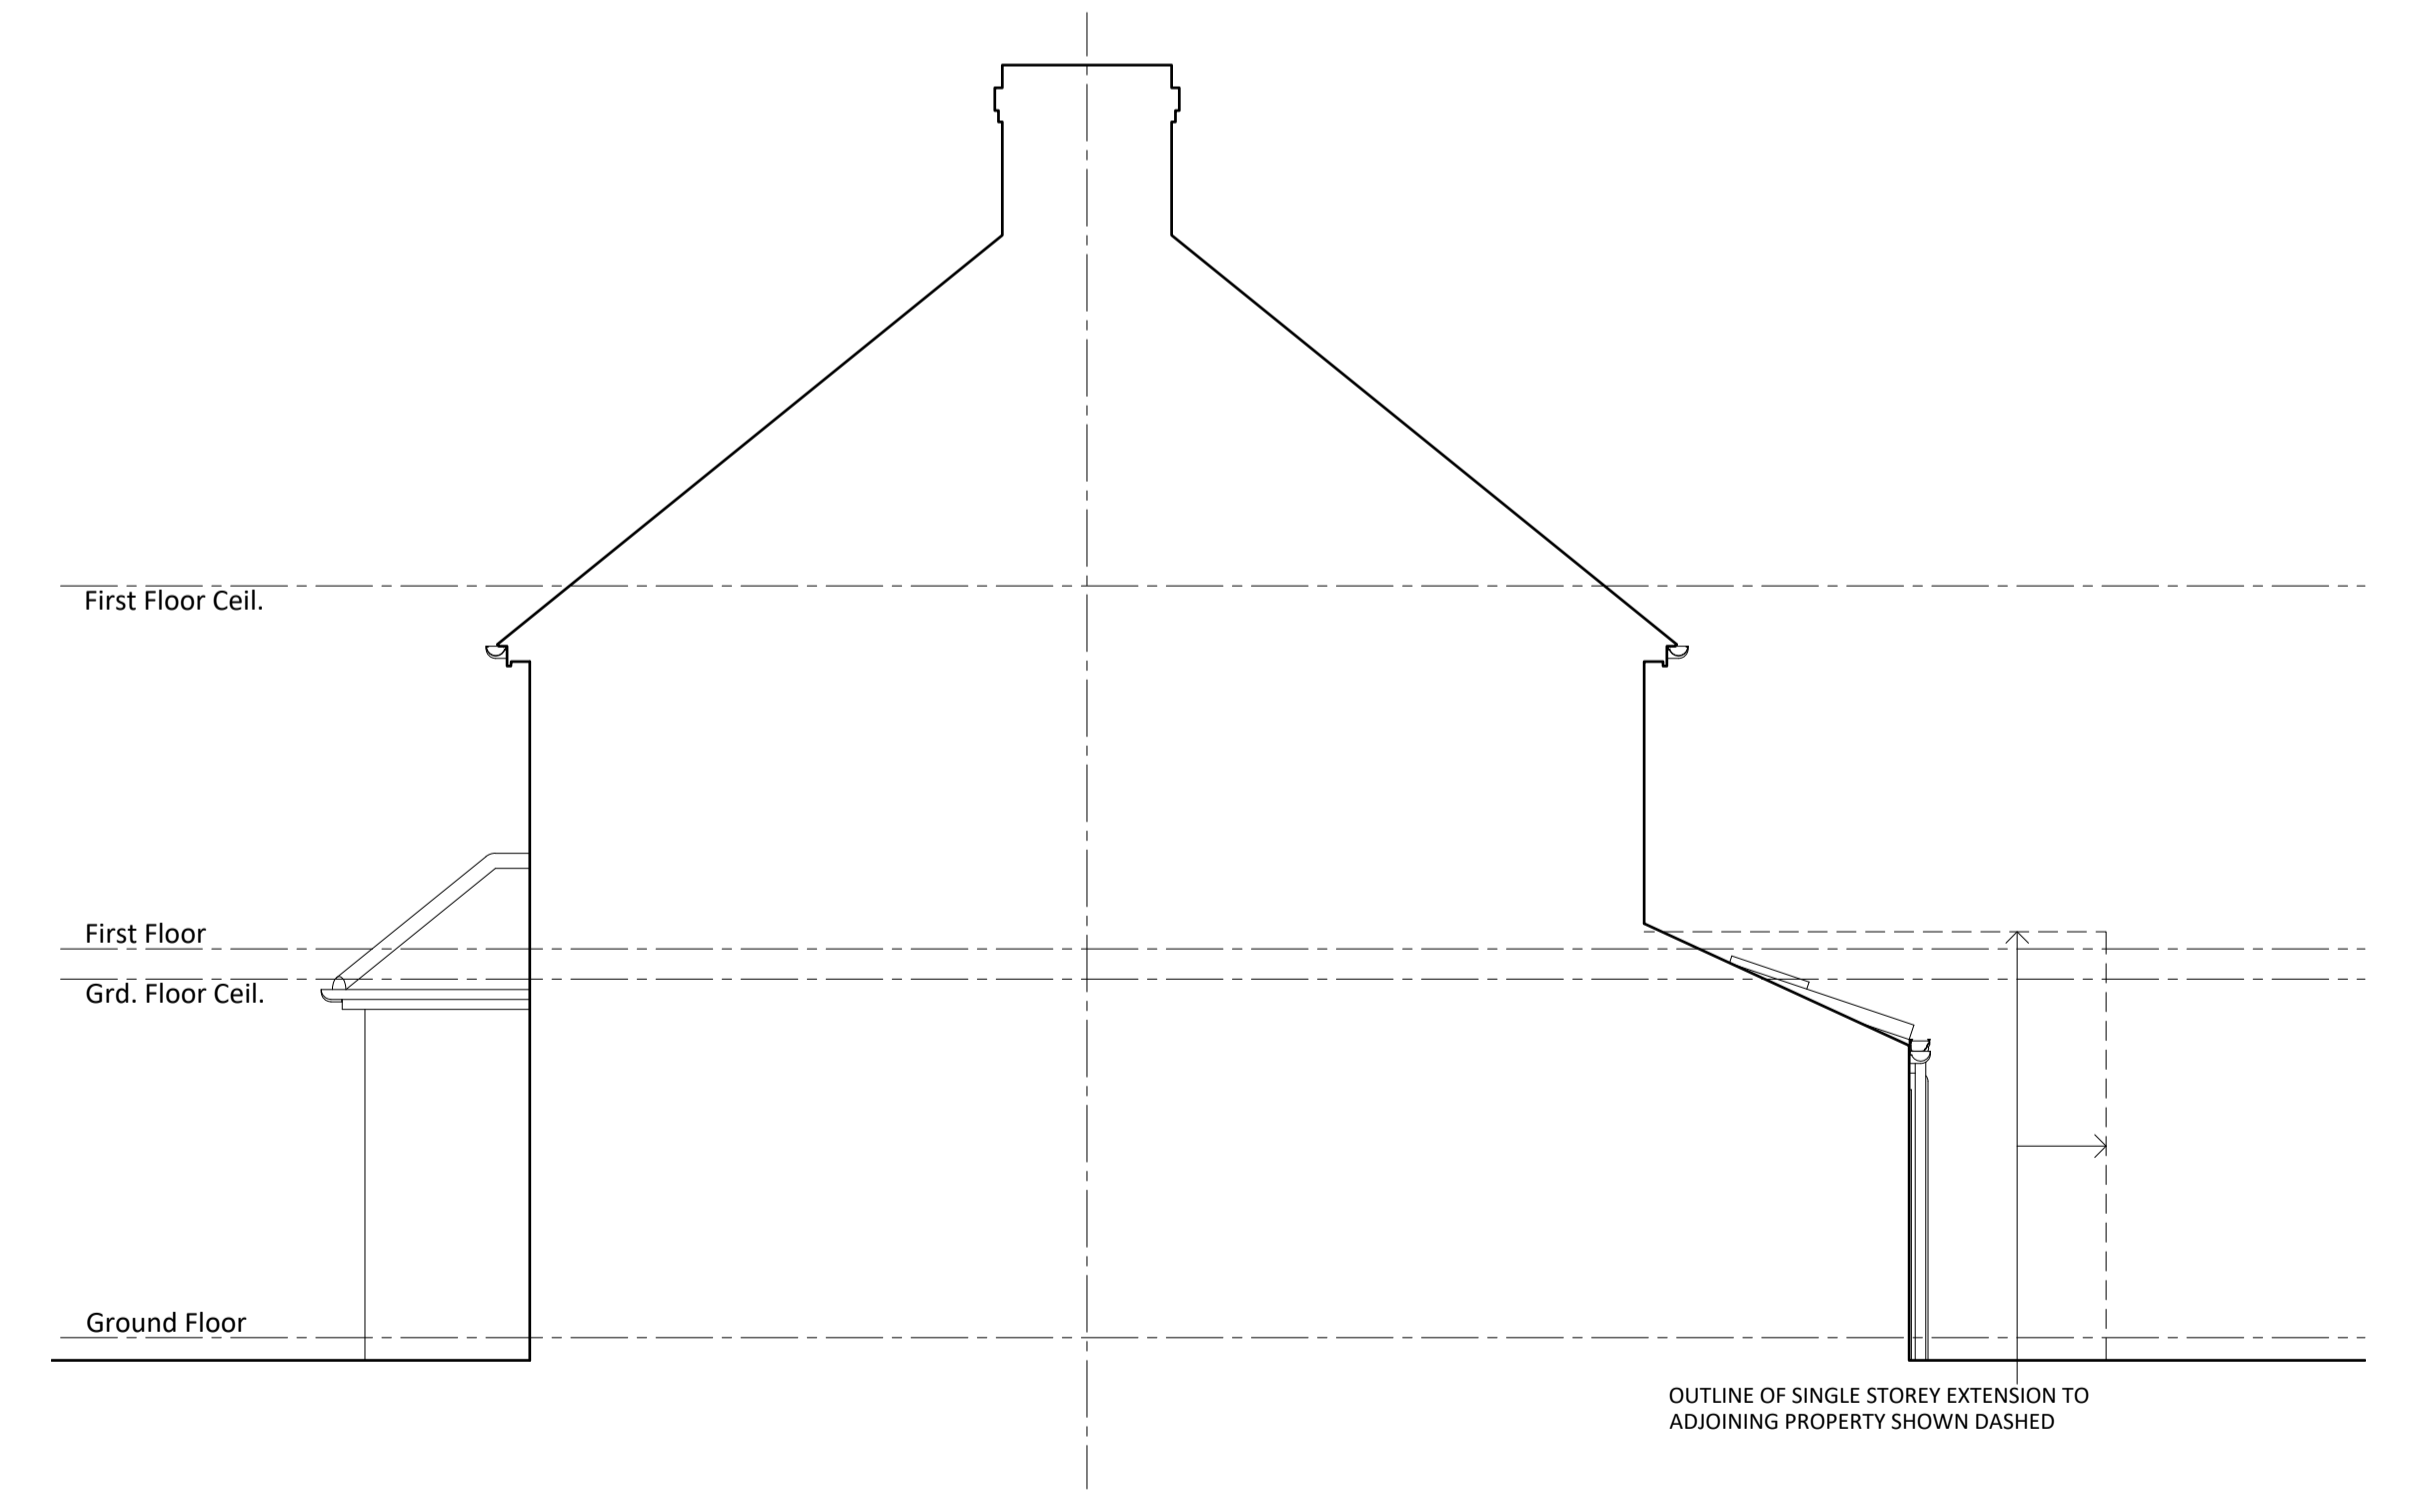

Existing Side - North East Elevation 1:50 Scale

PROJECT  
 Proposed Extension  
 79 Anne Boleyn's Walk, Cheam  
 Sutton SM3 8DE

SHEET SIZE - A1

TITLE  
 Existing Elevations - Front, Rear & Sides  
 South East, North West, South West  
 & North East - Indicative Cross Section

STATUS - Feasibility / Planning

Project number	Drawing number	REVISION
23-523	203	A
SCALE	DRAWN BY	DATE
As Noted @A1	SV	13-01-24

The copyright of this drawing is vested with the author and must not be copied or reproduced without consent. Figured dimensions only to be taken from this drawing. All contractors must visit the site and be responsible for checking all setting out dimensions and notifying the author of any discrepancies prior to any manufacture or construction work. Note this drawing will only be to scale at stated sheet size.

REVISIONS
A 27-01-24 CHECKED FOR SUBMISSION

**architectED DESIGN**

9 The Orchard Banstead Surrey SM7 2BP  
 +44 07770 742081  
 architectED.DESIGN@gmail.com  
 WWW.ARCHITECTEDDESIGN.CO.UK