



Existing Roof Plan 1:50 Scale

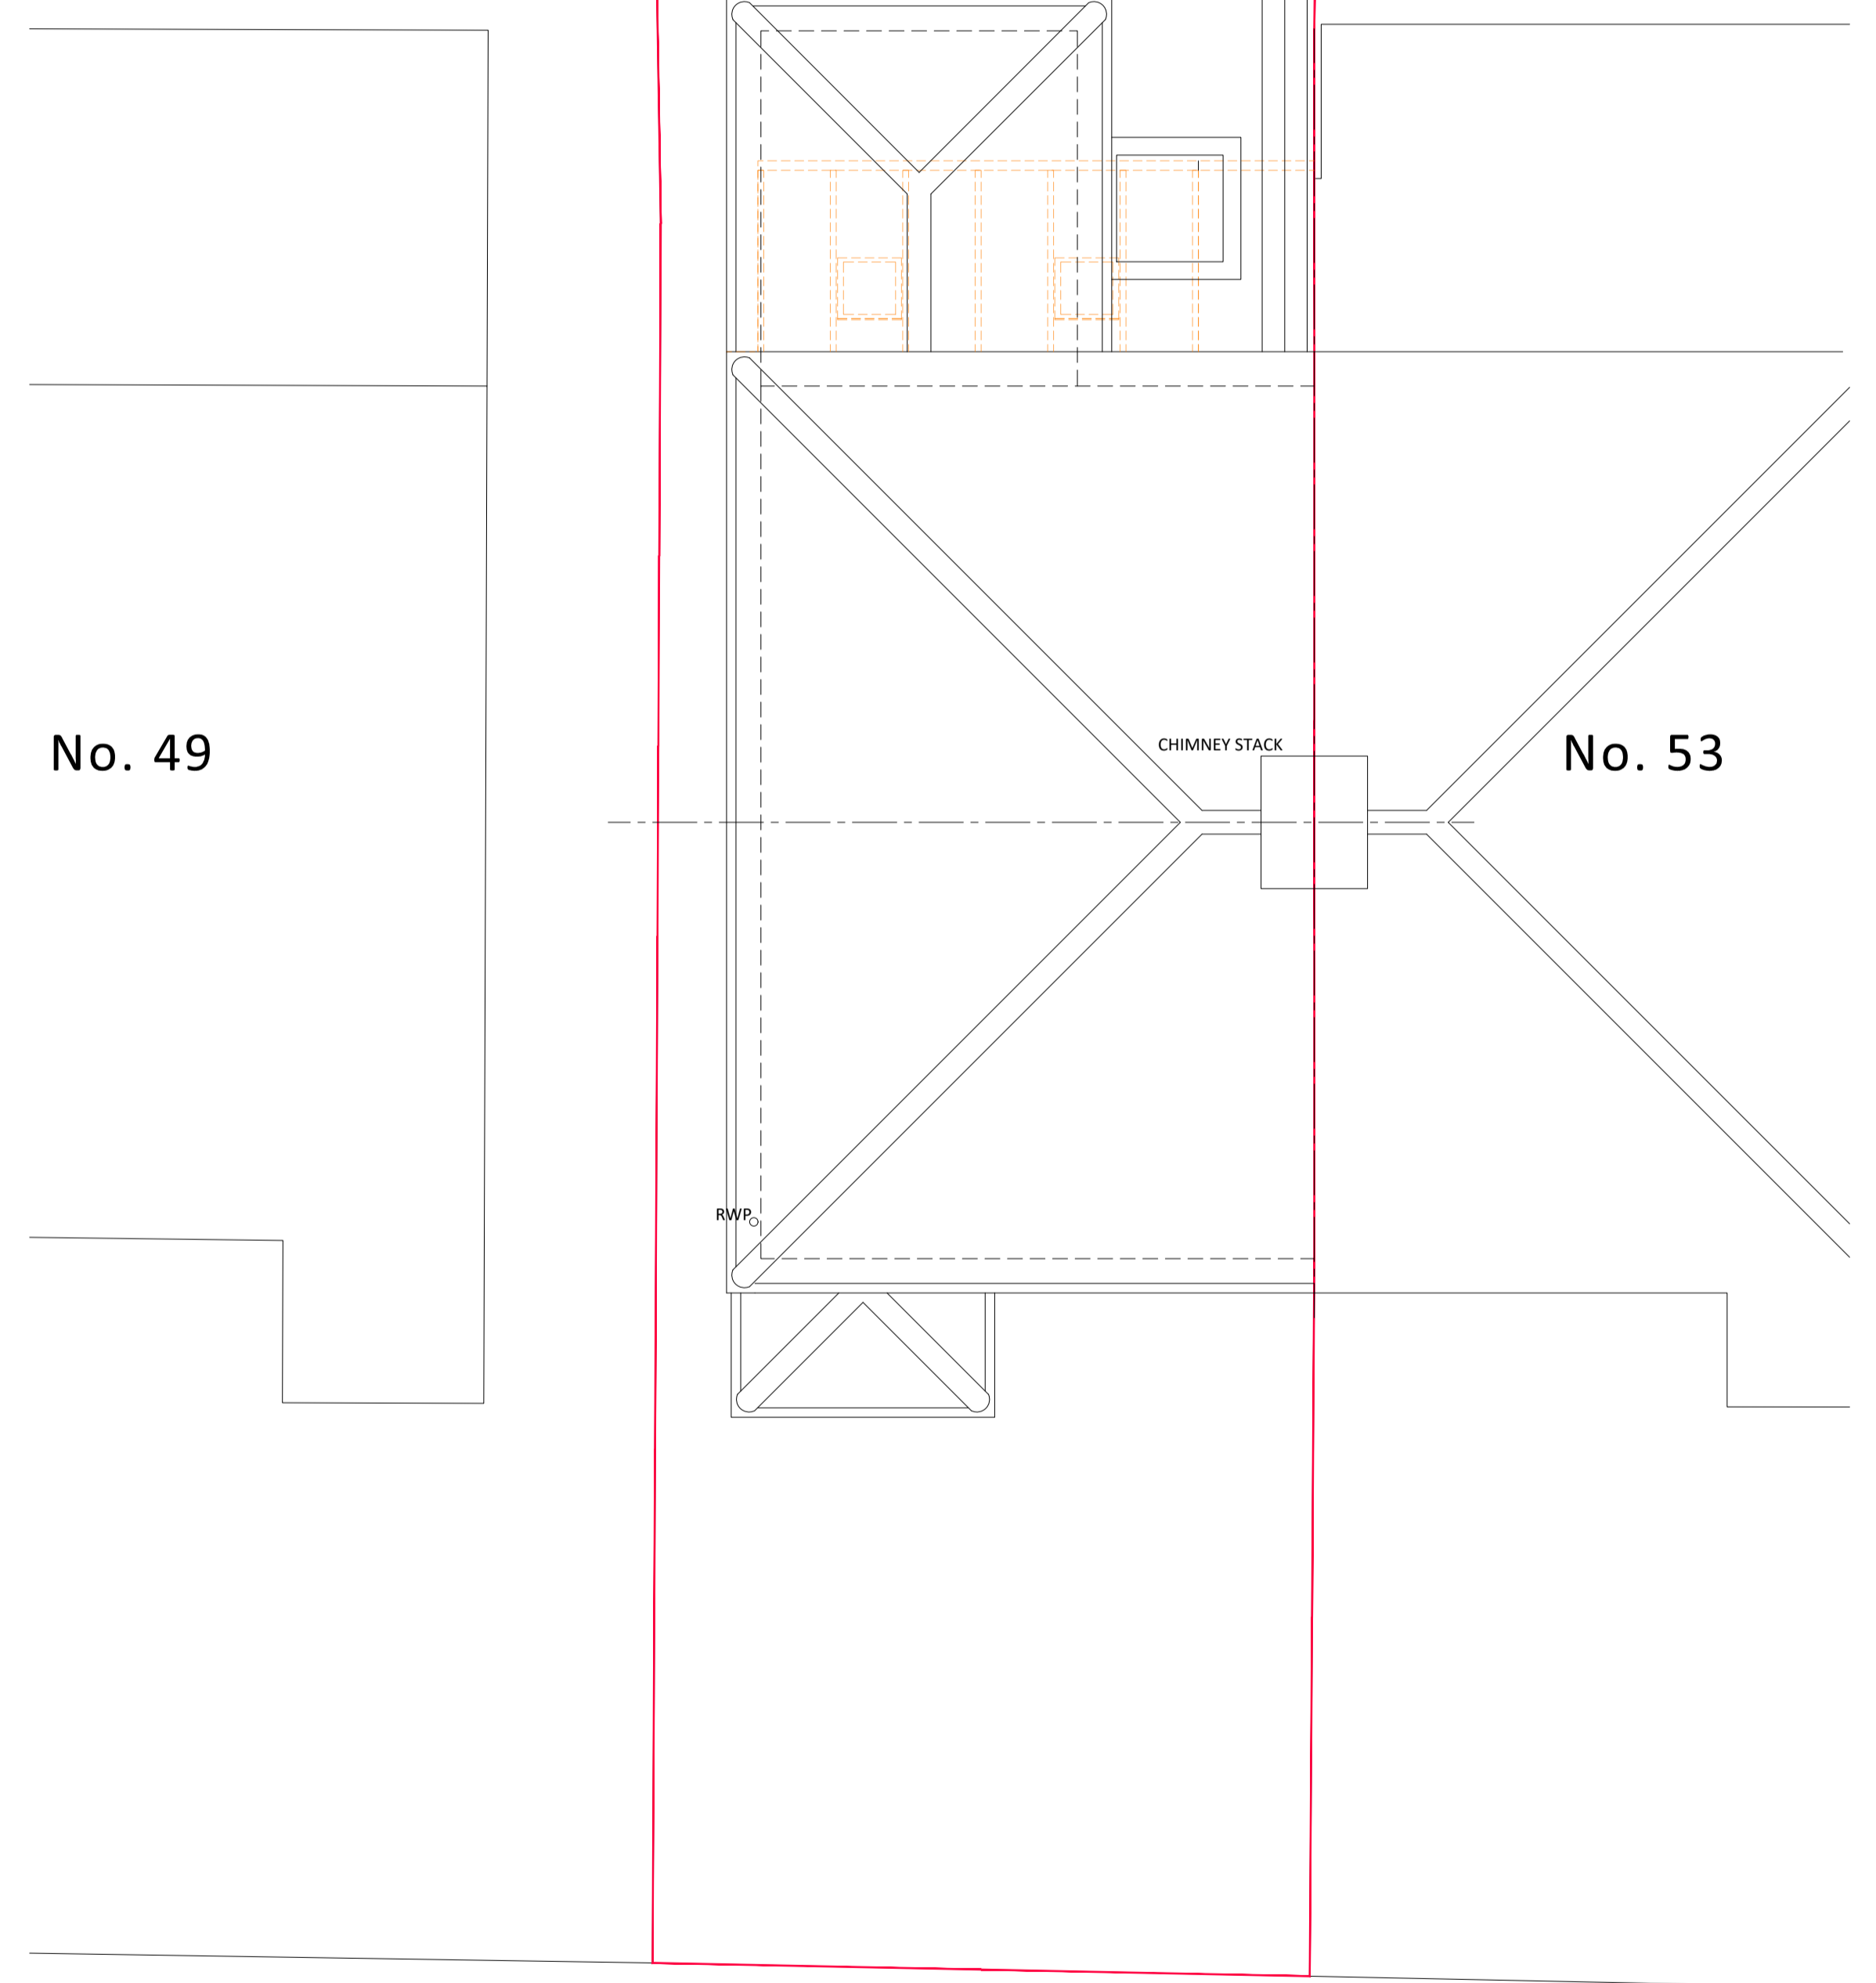

Proposed Roof Plan 1:50 Scale

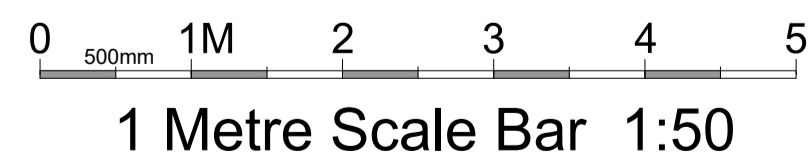

PROJECT
Proposed Extension 51 Beeches Road Sutton SM3 9NA
SHEET SIZE - A1

TITLE
Existing Roof Plan Proposed Roof Plan
STATUS -
Feasibility / Planning

Project number	Drawing number	REVISION
23-523	502	A
SCALE	DRAWN BY	DATE
As Noted @A1	SV	13-01-24

REVISIONS
A 27-01-24 CHECKED FOR SUBMISSION

architected DESIGN
 9 The Orchard Banstead Surrey SM7 2BP
 +44 07770 742081
 architected.design@gmail.com
 www.architecteddesign.co.uk

The copyright of this drawing is vested with the author and must not be copied or reproduced without consent. Figured dimensions only to be taken from this drawing. All contractors must visit the site and be responsible for checking all setting out dimensions and notifying the author of any discrepancies prior to any manufacture or construction work. Note this drawing will only be to scale at stated sheet size.