

© THIS DRAWING IS COPYRIGHT OF STEEDMAN DESIGN


DO NOT SCALE THIS DRAWING

ALL DIMENSIONS AND LEVELS TO BE CHECKED ON SITE


DISCREPANCIES TO BE REPORTED TO STEEDMAN DESIGN BEFORE PROCEEDING

IF IN ANY DOUBT ABOUT INFORMATION ON THIS DRAWING, CONTACT STEEDMAN DESIGN

REVISIONS

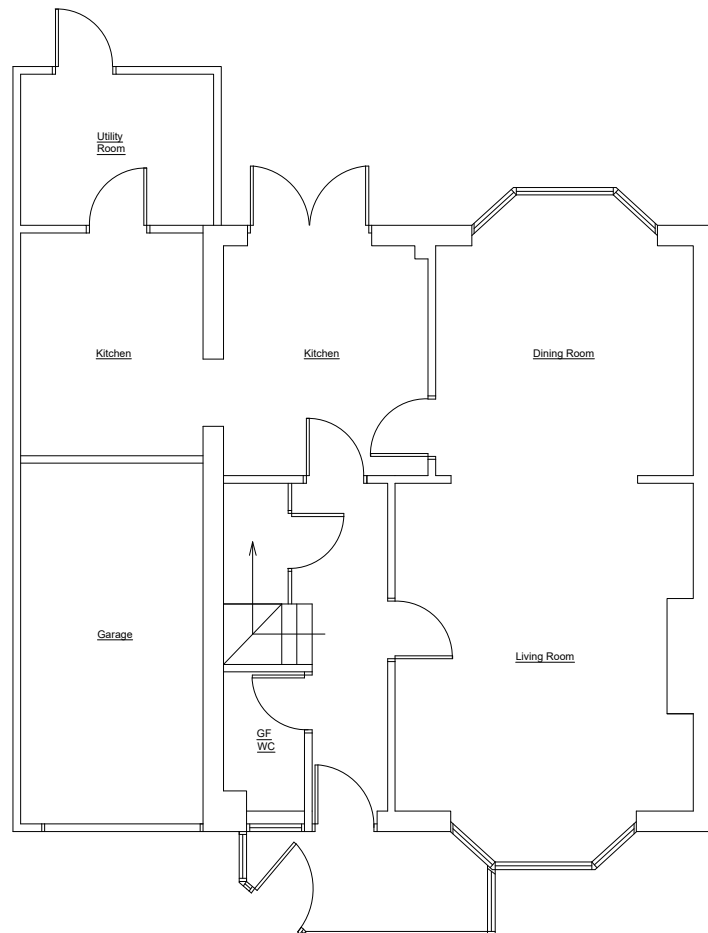

Ground Floor Plan as Existing 1:100

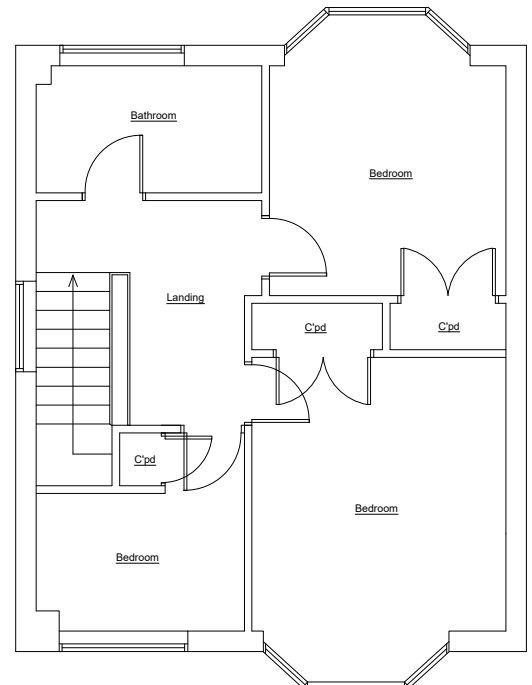

First Floor Plan as Existing 1:100




Side Elevation as Existing 1:100



Front Elevation as Existing 1:100



Rear Elevation as Existing 1:100

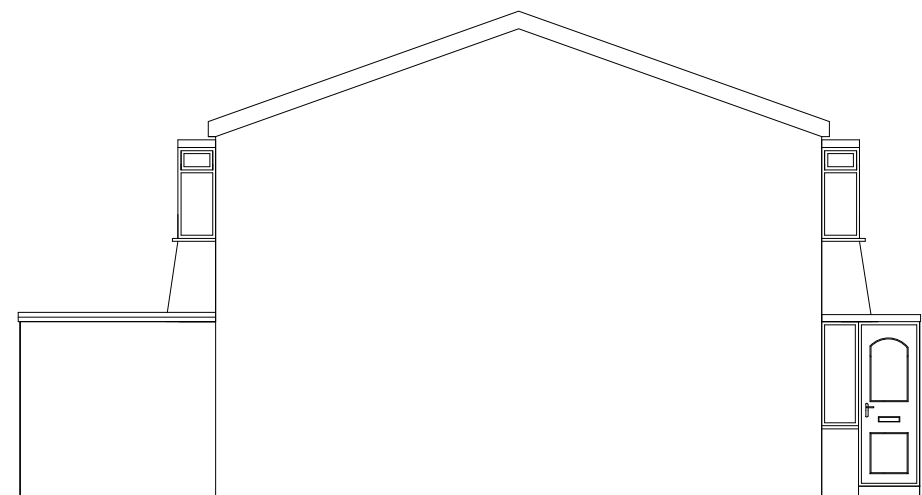

Side Elevation as Existing 1:100

CLIENT

Gary Woods

PROJECT

28 Langdon Close
NE29 9HN

DRAWING TITLE

SCALE as shown @ A3
DATE March 23
CAD FILE DRAWN BY RS

STATUS DWG NO
101

STEEDMAN
DESIGN

9 JACKSON STREET WEST
NORTH SHIELDS
T 07581 332 676 NE30 2AH