



Ground Floor Plan - Existing - 1:100





Section A-A - Existing - 1:100

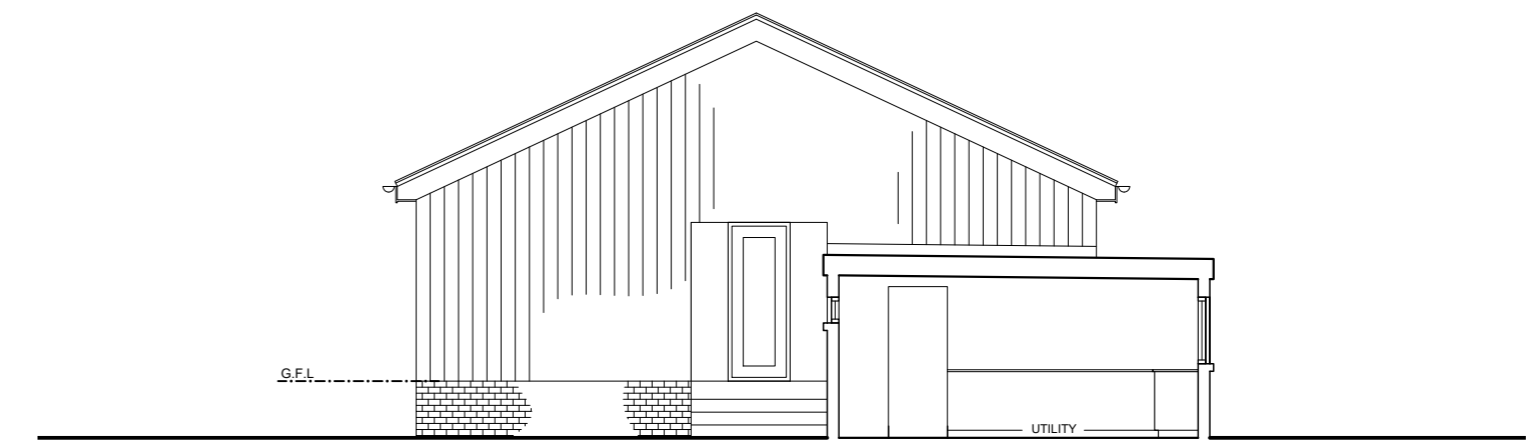


Section B-B - Existing - 1:100

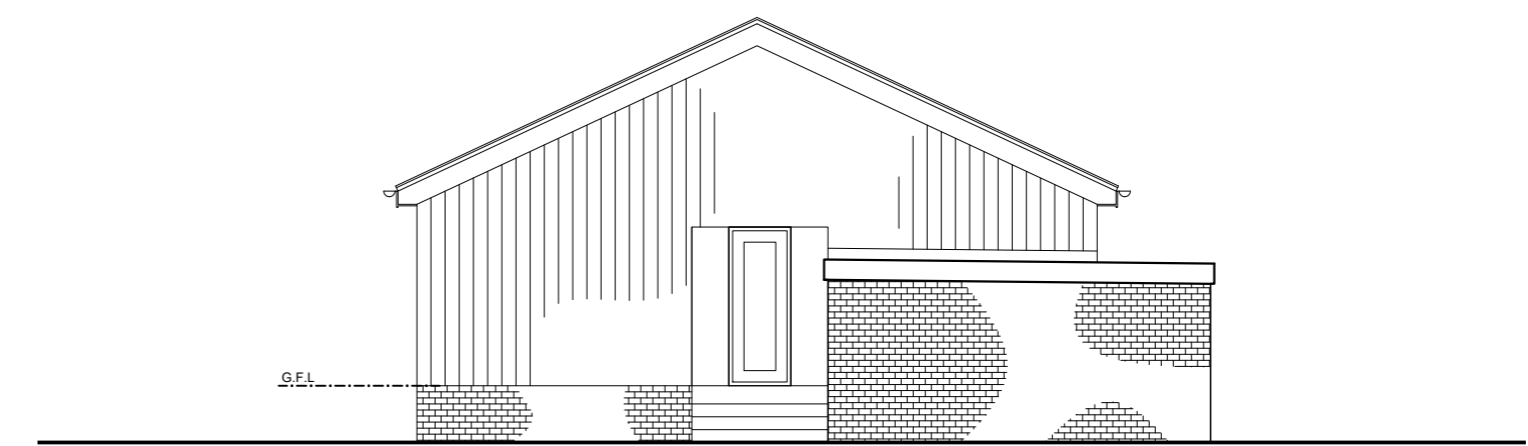

South-East (SIDE) Elevation - Existing - 1:100

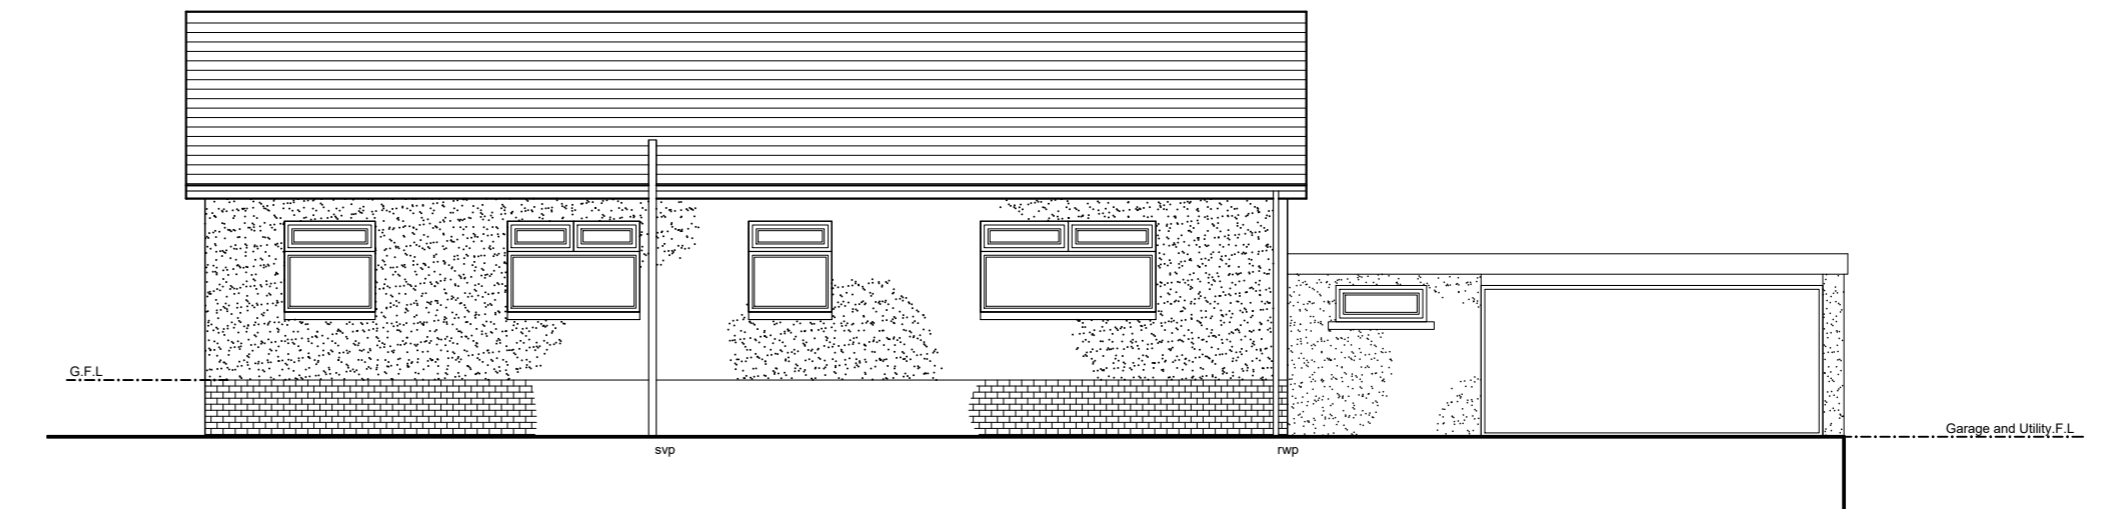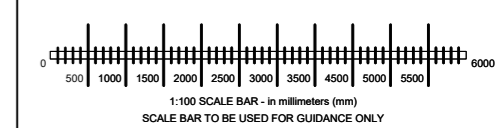

South-West (FRONT) Elevation - Existing - 1:100

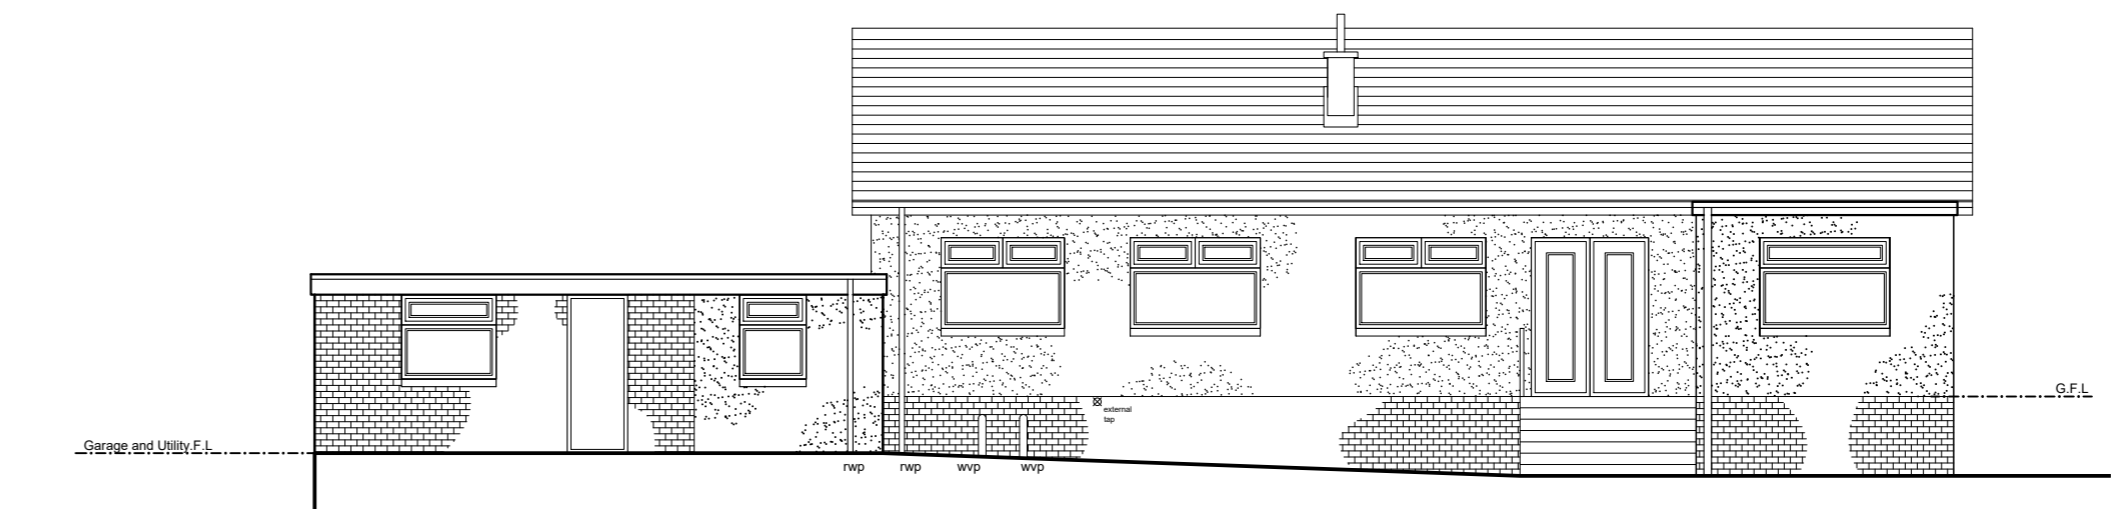

North-East (REAR) Elevation - Existing - 1:100

Rev	Date	Description	dwn	chk
-	DEC 23	Application for Detailed Planning Approval		

Client  
**Paul and Sheila Galvin**

Project  
**Extension and Alts to Dwelling at:  
 11 Thornwood Drive,  
 Bridge of Weir, PA11 3JQ**

Drawing Title  
**Ground Floor Plan, Sections,  
 and Elevations : Existing**

Drawing Status  
**PLANNING**

**GRID DESIGN**

28 Balgonie Avenue,  
 Paisley, Renfrewshire, PA2 9LP  
 T: 07751 64 25 21  
 E: mail@griddesignltd.com  
 W: www.griddesignltd.com

Job no.	Drawing no.	Rev.	Scale
A598	(PL) 02	-	1:100@A2