



Disclaimer:
 This generation of drawings is for the stated purpose only and should not be used for any other purpose without the originators consent.
 Do not scale from this drawing, use noted dimensions only.

Rev	Description	DR'N	Date
P01	Planning	KB	17.01.24
P02	Planning	KB	18.01.24
P03	Planning	KB	25.01.24

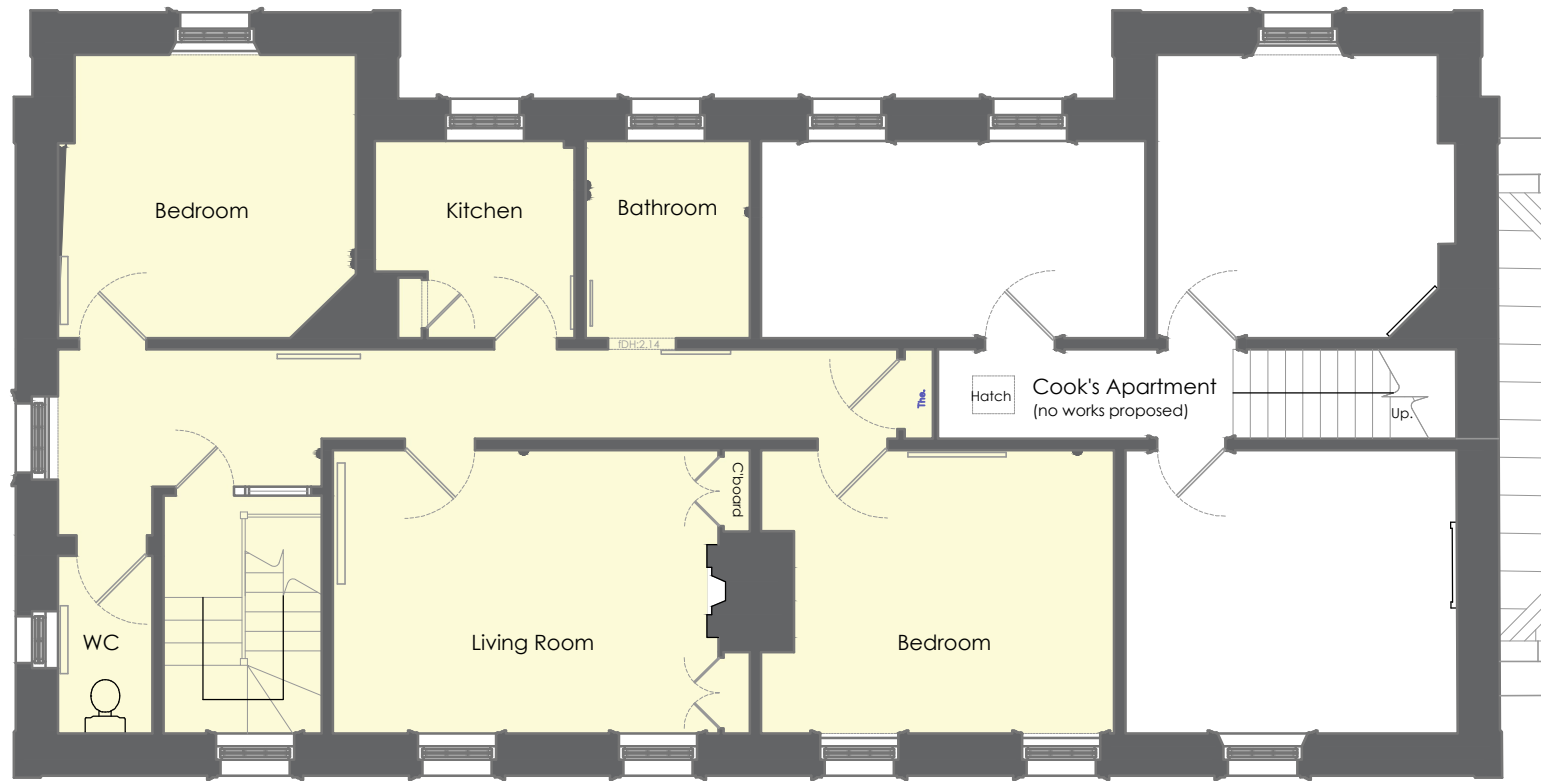

Extent of area included in change of use

First Floor Existing

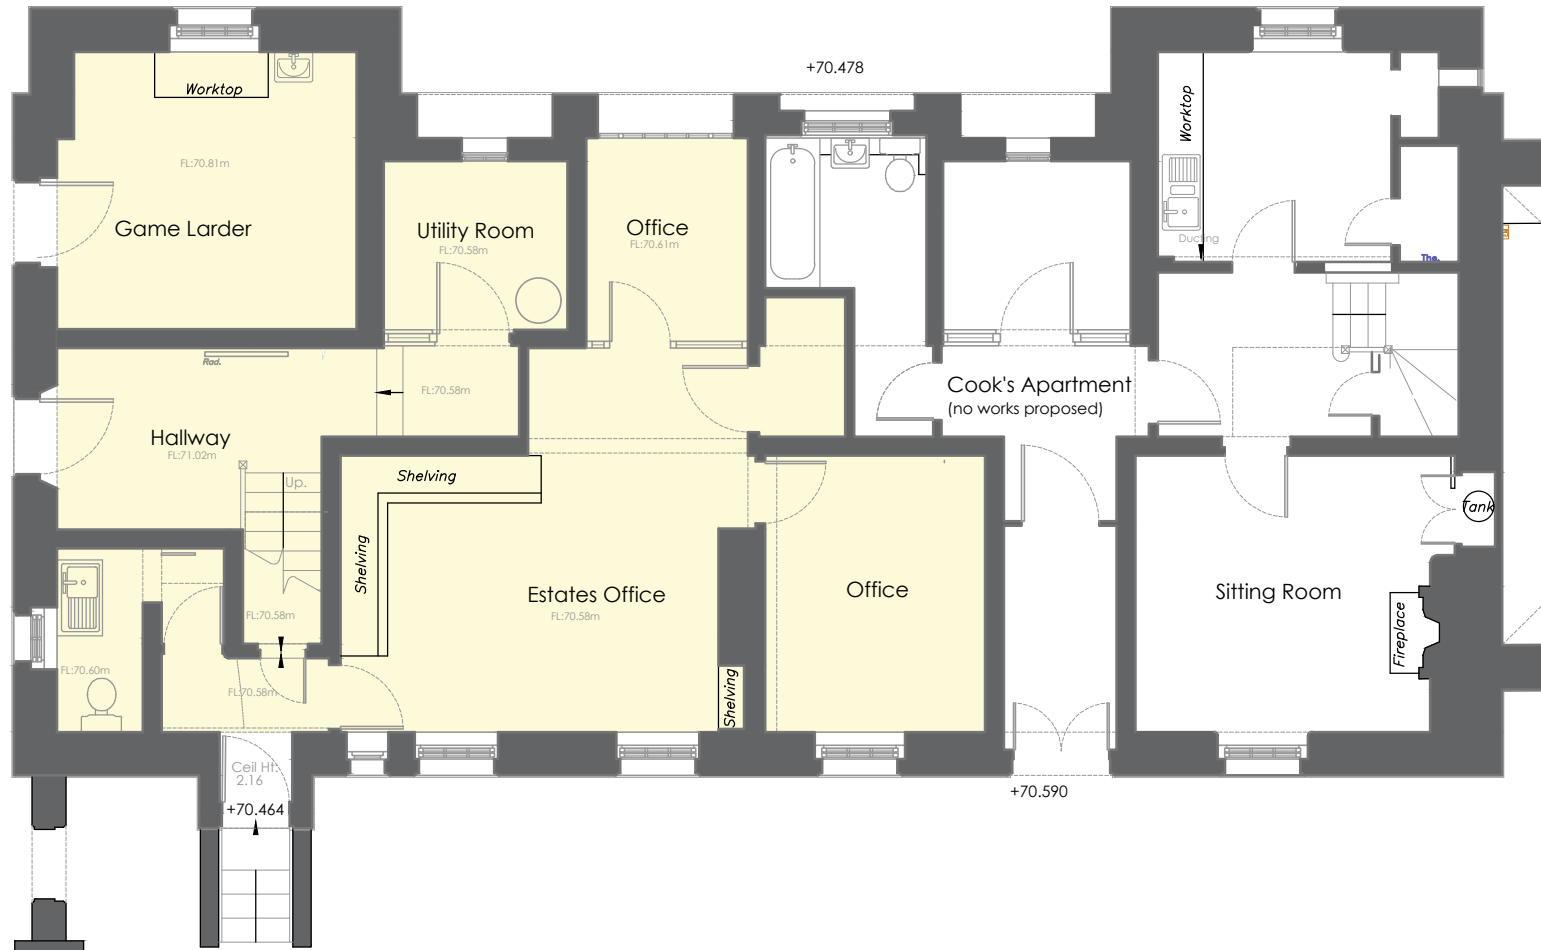

Ground Floor Existing



CLIENT: Mertoun Estate Farms Ltd

PROJECT: Mertoun Estate Office
 St Boswells

TITLE: Ground and First Floor Plan
 Change of Use Area

CSY JOB: 10427

SCALE: 1:100 @A3 REV: P03

NUMBER: 10427 - CSY-ZZ -ZZ -D-A-2304